


DIJAGRAM  
GENEZE  
FORME  
SITUACIONI  
PLAN  
R=1:500  
SITUACIONI  
PLAN  
R=1:1500





MAM 101

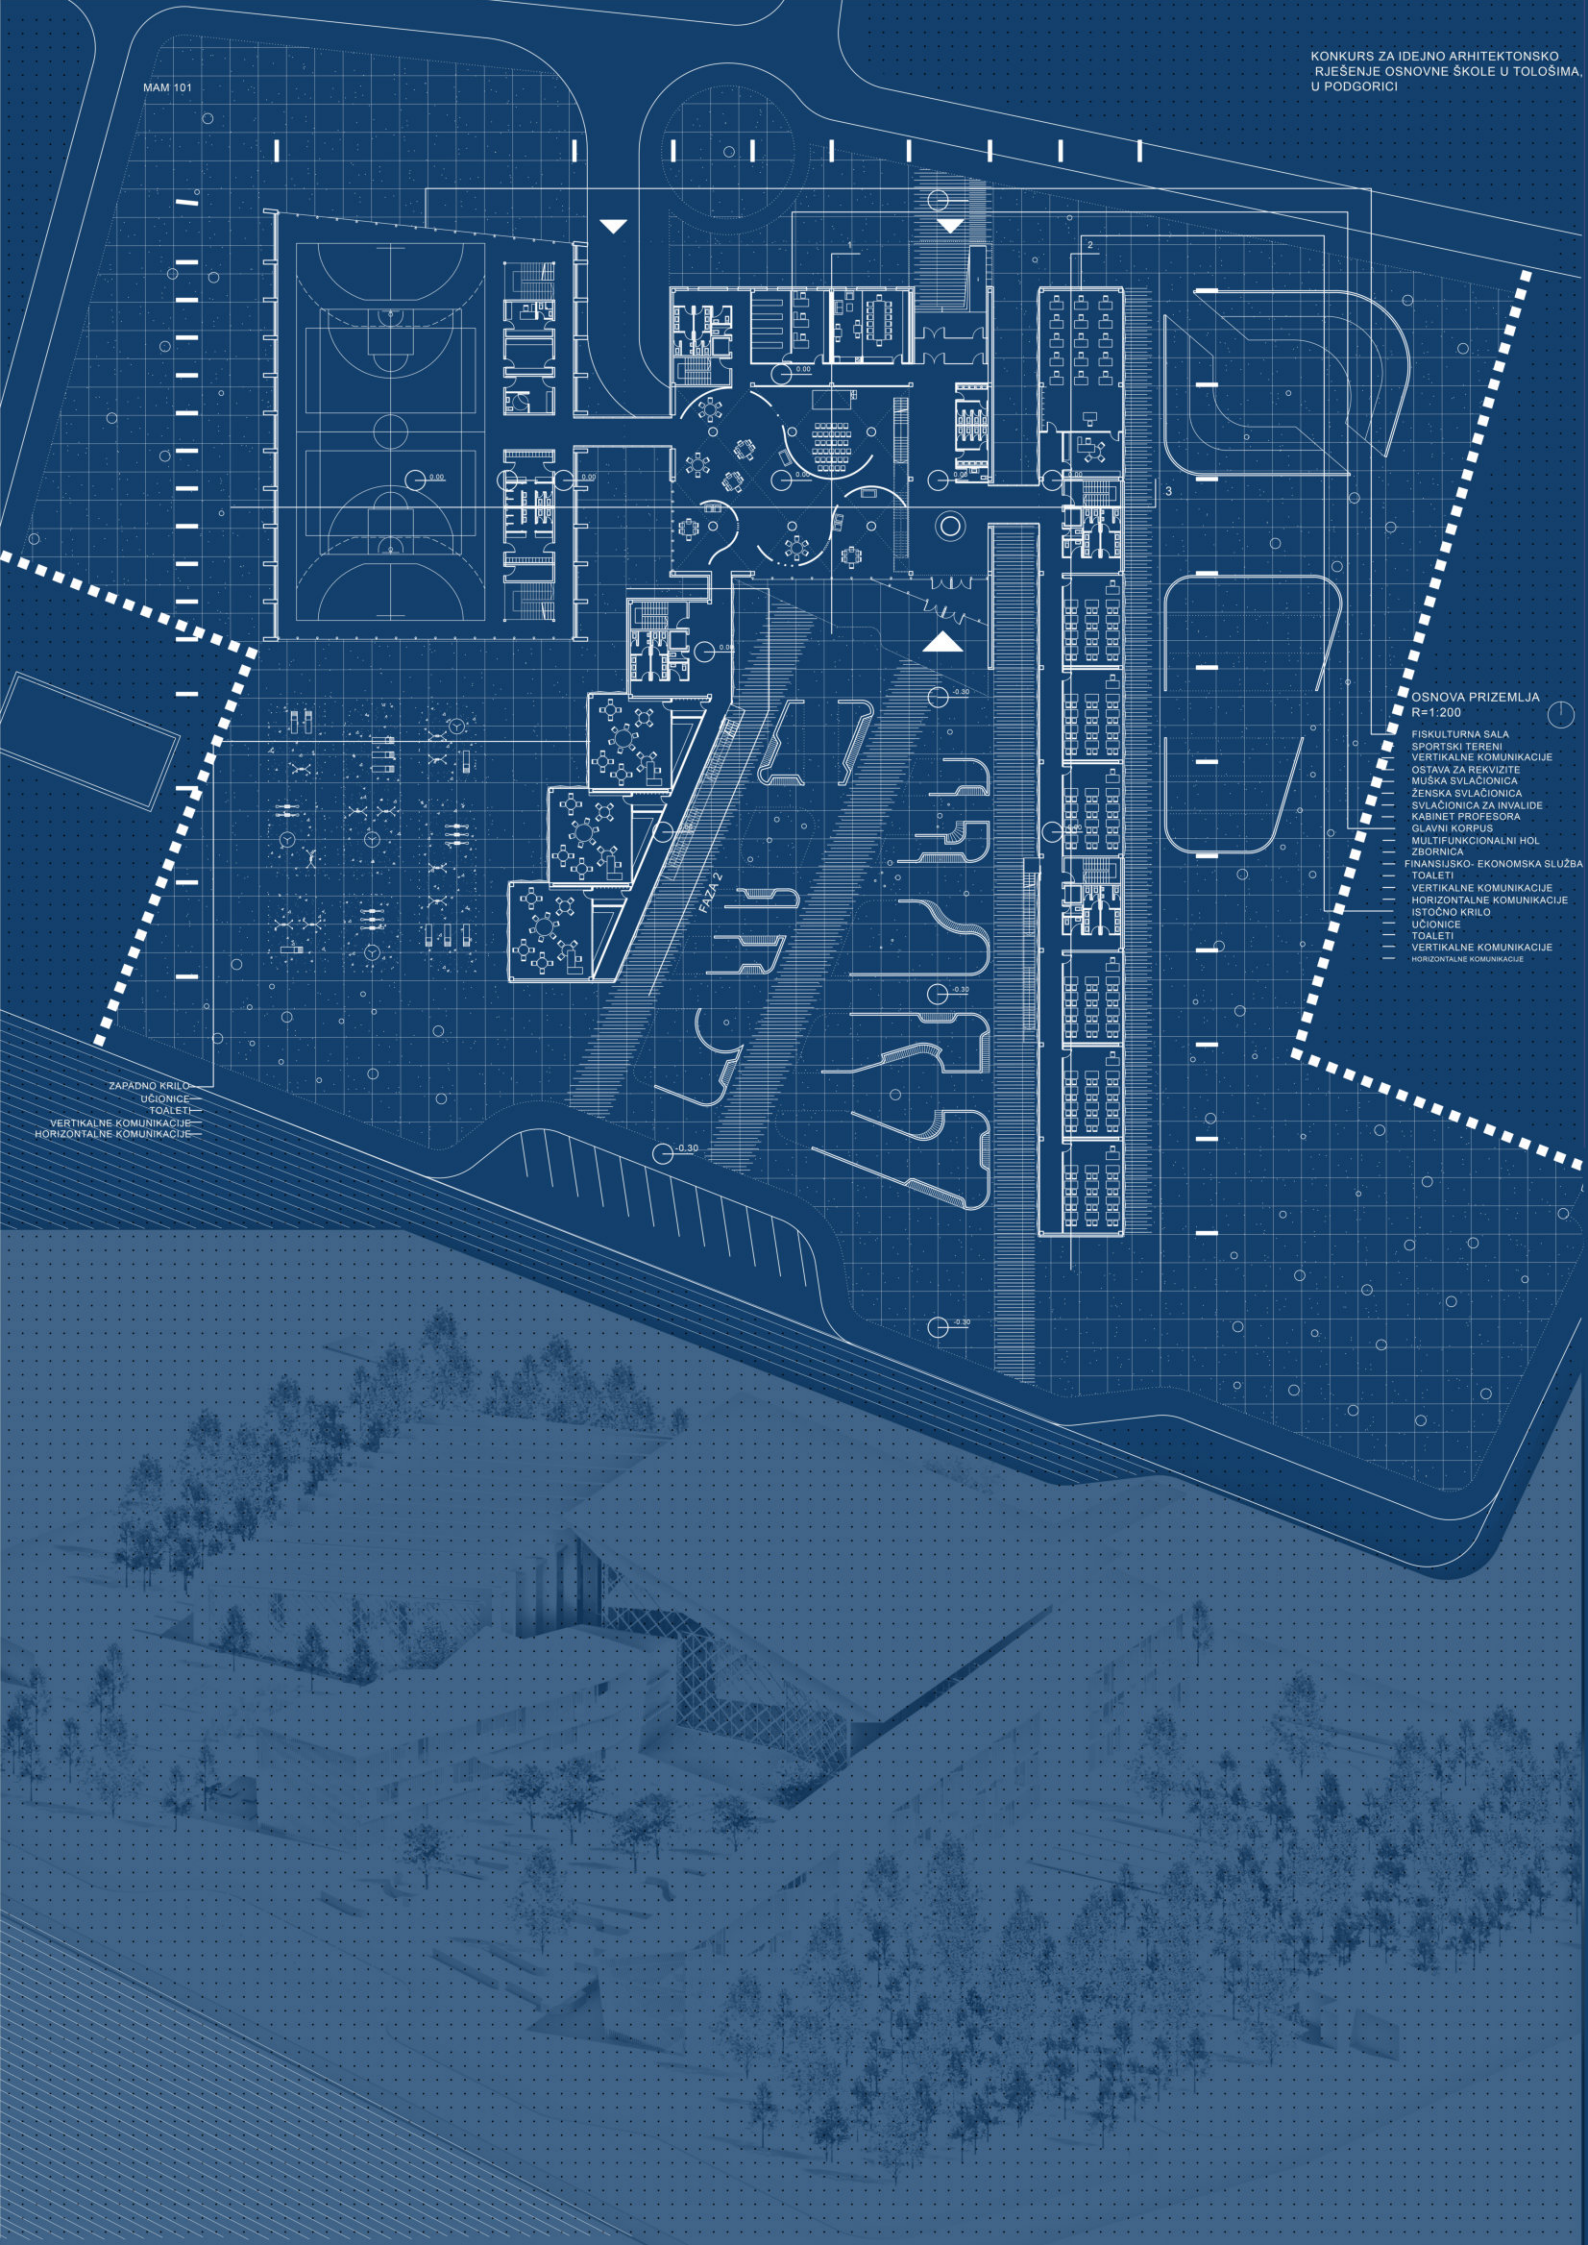

OSNOVA PRIZEMLJA  
R=1:200

- FISKULTURNA SALA
- SPORTSKI TERENI
- VERTIKALNE KOMUNIKACIJE
- OSTAVA ZA REKVIZITE
- MUSKA SVLAČIONICA
- ŽENSKA SVLAČIONICA
- SVLAČIONICA ZA INVALIDE
- KABINET PROFESORA
- GLAVNI KORPUS
- MULTIFUNKCIONALNI HOL
- ZBORNIKA
- FINANSIJSKO- EKONOMSKA SLUŽBA
- TOALETI
- VERTIKALNE KOMUNIKACIJE
- HORIZONTALNE KOMUNIKACIJE
- ISTOČNO KRILLO
- UČIONICE
- TOALETI
- VERTIKALNE KOMUNIKACIJE
- HORIZONTALNE KOMUNIKACIJE

- ZAPADNO KRILLO
- UČIONICE
- TOALETI
- VERTIKALNE KOMUNIKACIJE
- HORIZONTALNE KOMUNIKACIJE

FAZA 2

-0.30

-0.30

-0.30

-0.30

-0.30

-0.30


-0.30

-0.30

-0.30

-0.30





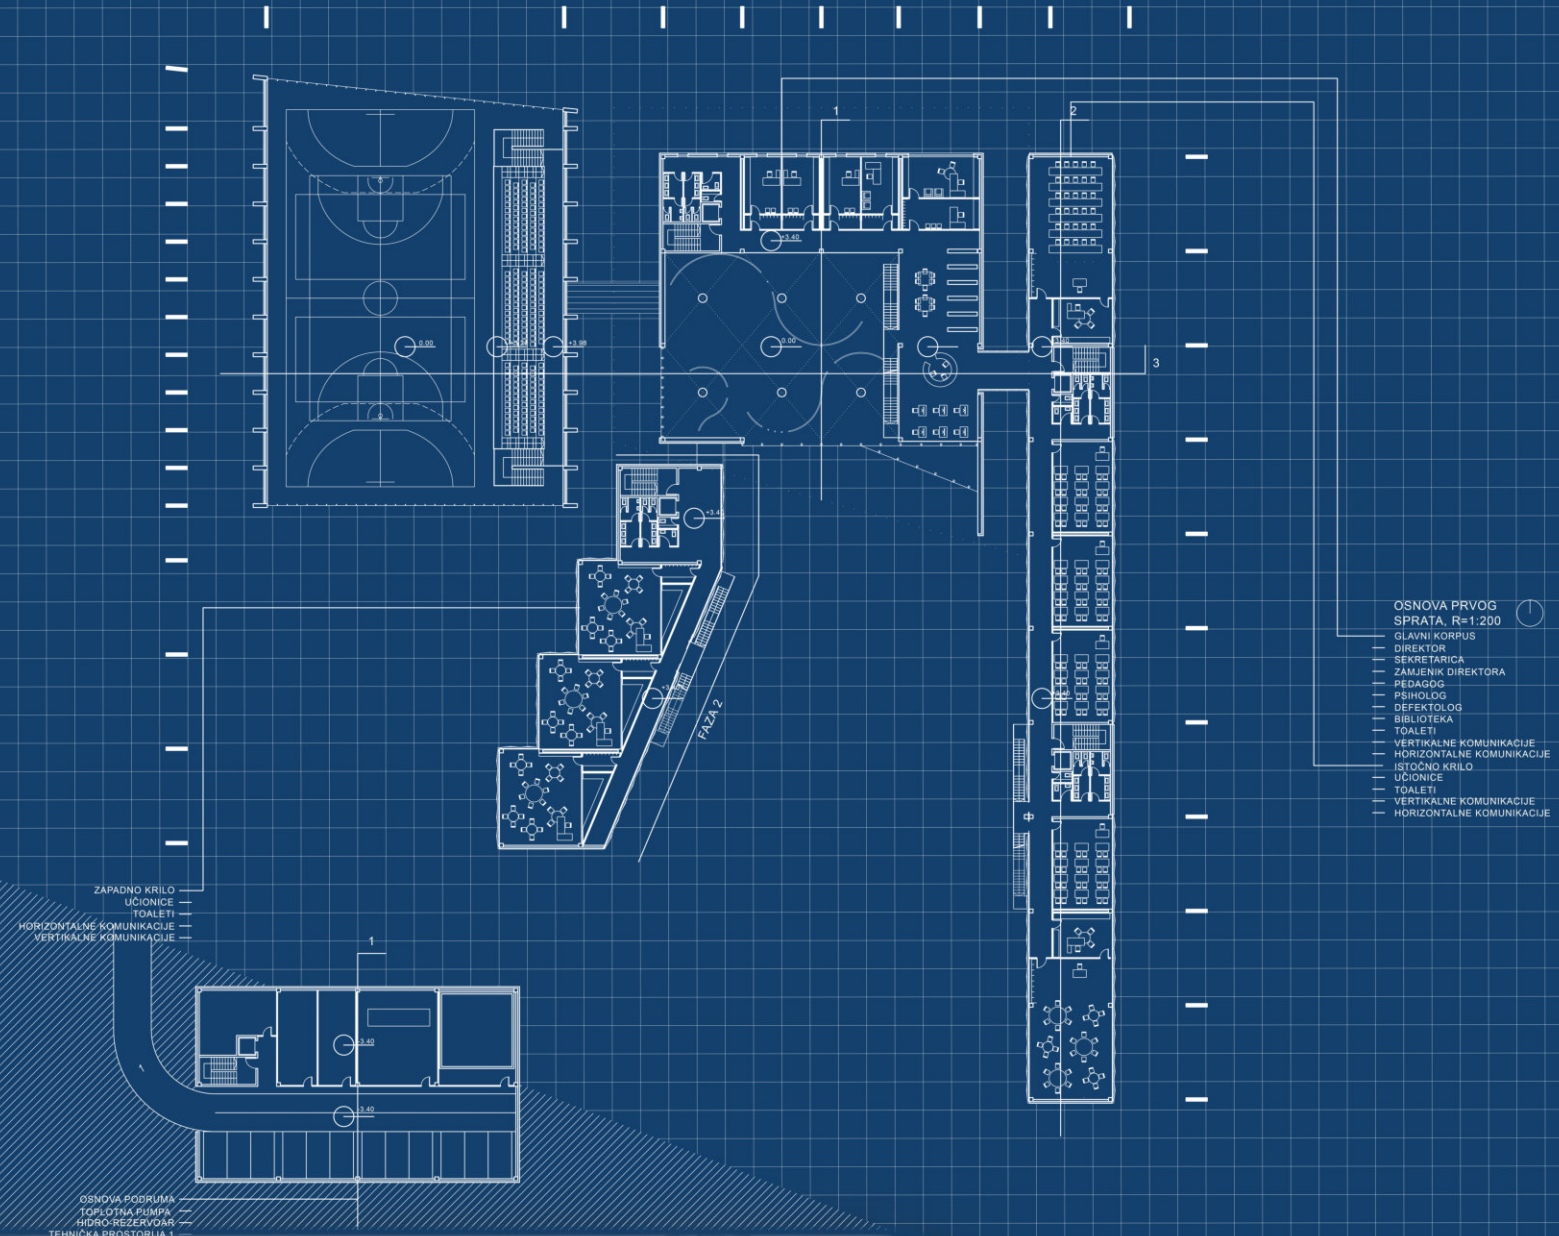


- OSNOVA PRVOG  
SPRATA, R=1:200
- GLAVNI KORPUS
  - DIREKTOR
  - SEKRETARICA
  - ZAMJENIK DIREKTORA
  - PEDAGOG
  - PSIHOLOG
  - DEFEKTOLOG
  - BIBLIOTEKA
  - TOALETI
  - VERTIKALNE KOMUNIKACIJE
  - HORIZONTALNE KOMUNIKACIJE
  - ISTOČNO KRILO
  - UČIONICE
  - TOALETI
  - VERTIKALNE KOMUNIKACIJE
  - HORIZONTALNE KOMUNIKACIJE


- ZAPADNO KRILO  
UČIONICE  
TOALETI  
HORIZONTALNE KOMUNIKACIJE  
VERTIKALNE KOMUNIKACIJE

- OSNOVA PODRUM  
TOPLOTNA PUMPA  
HIDRO-REZERVOAR  
TEHNIČKA PROSTORIJA 1  
TEHNIČKA PROSTORIJA 2  
TEHNIČKA PROSTORIJA 3  
VERTIKALNE KOMUNIKACIJE  
HORIZONTALNE KOMUNIKACIJE  
PARKIRING  
ULICA

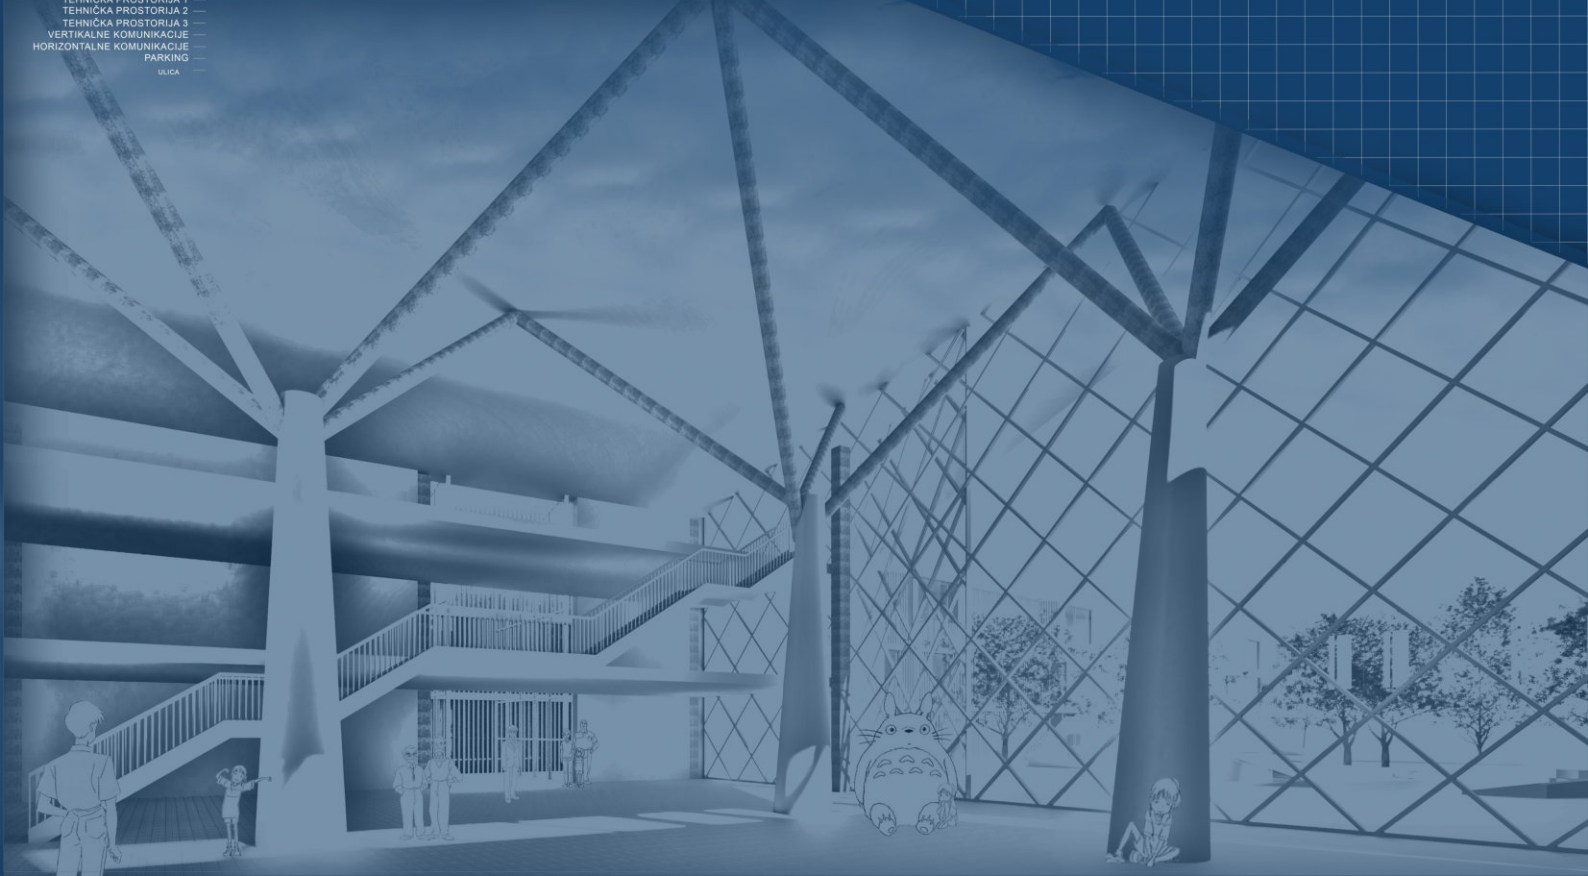

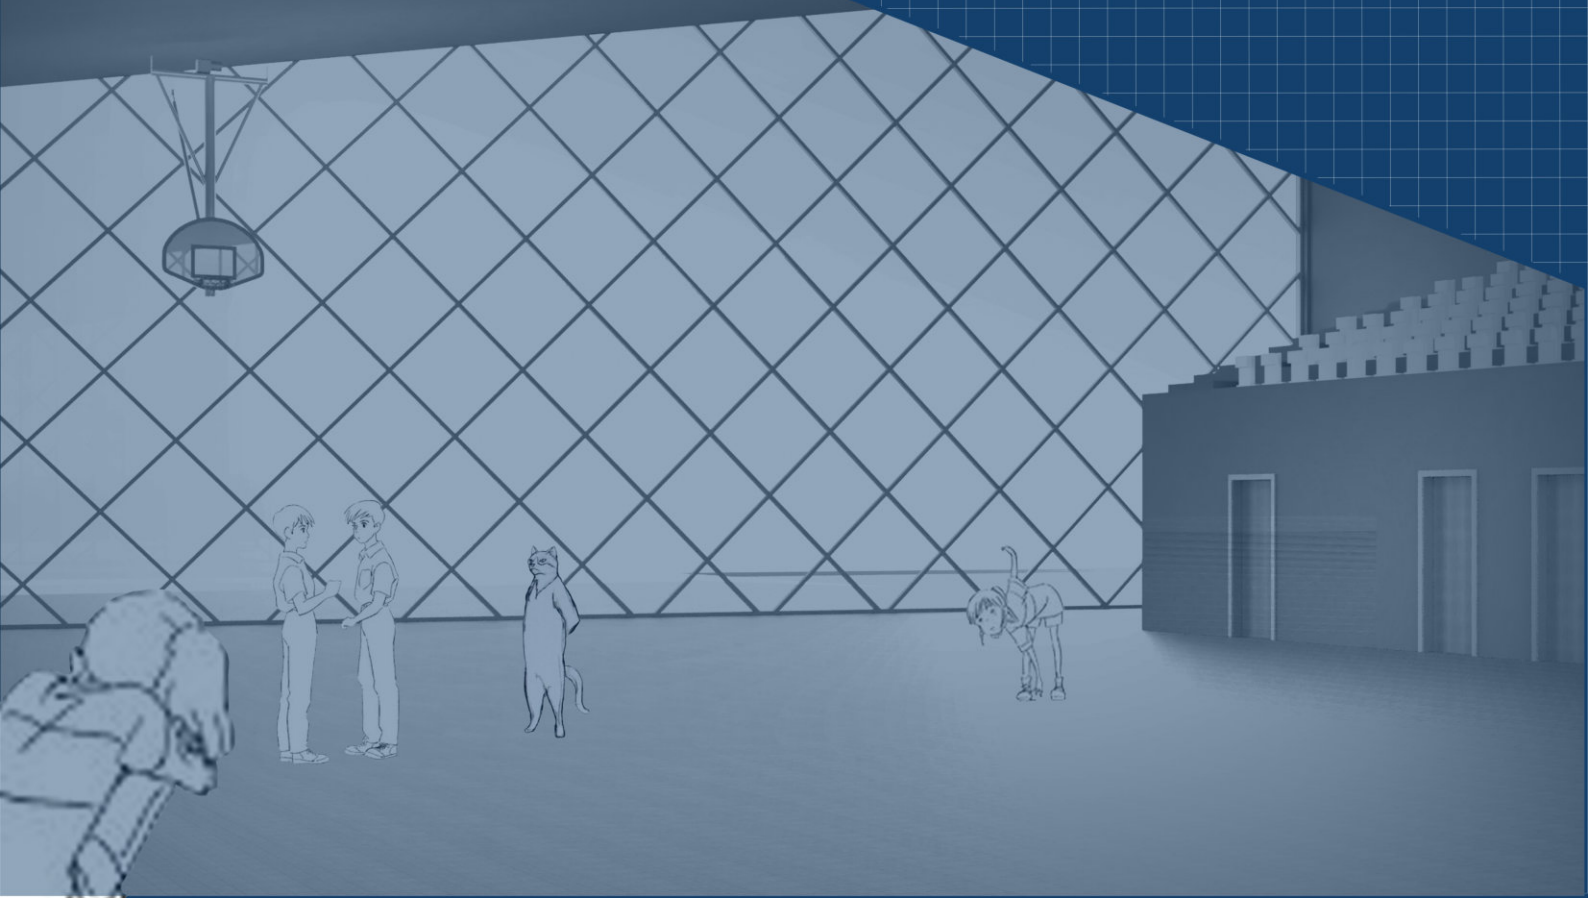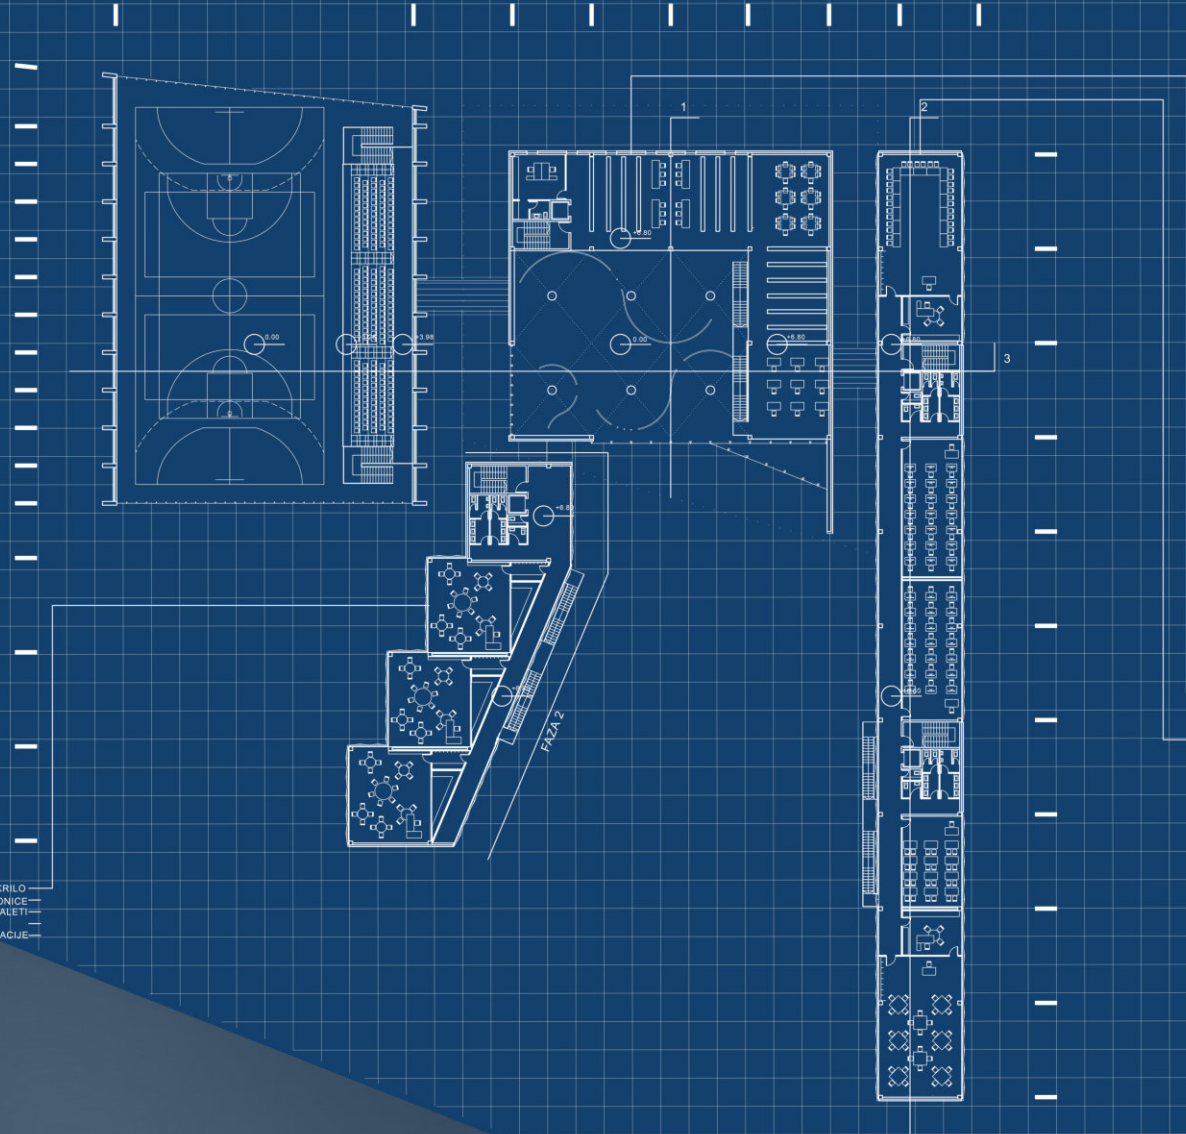




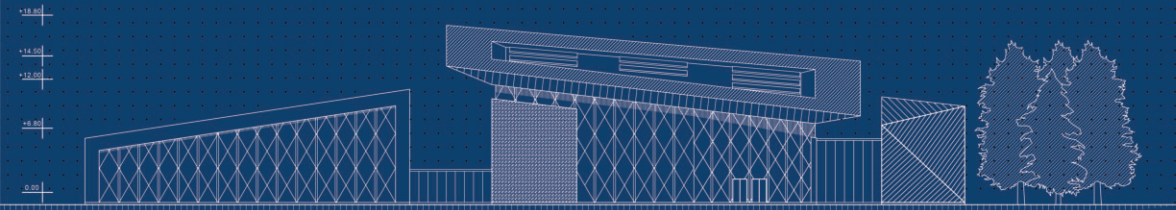


IZGLED 1 FAZA 1, R=1:200

FAZA 2

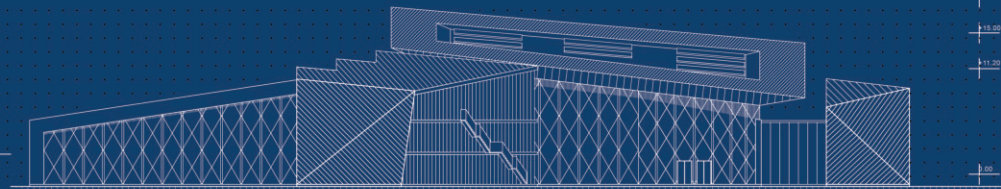


IZGLED 1 FAZA 2, R=1:200

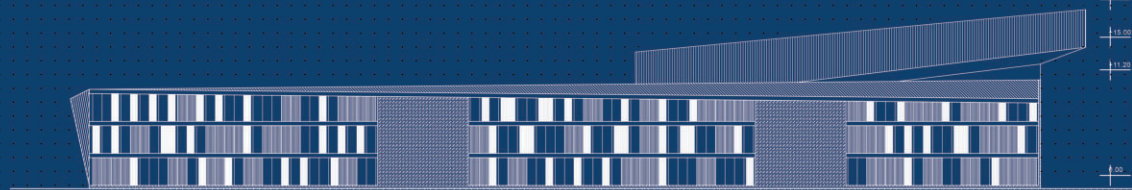

IZGLED 2, R=1:200





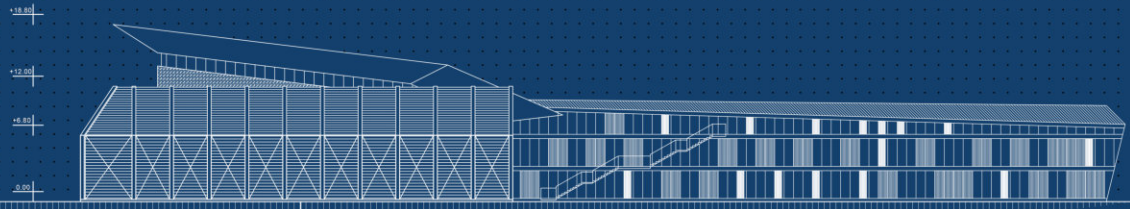


IZGLED 3 FAZA 1, R=1:200


FAZA 2




IZGLED 3 FAZA 2, R=1:200

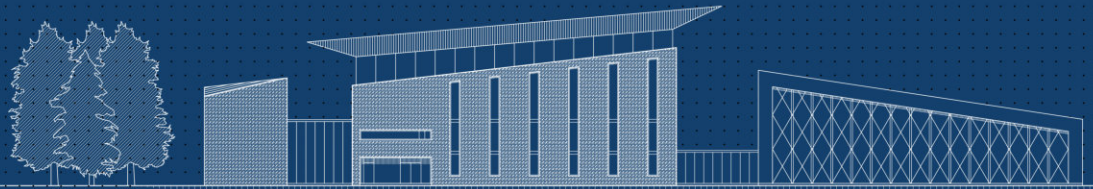


IZGLED 4, R=1:200

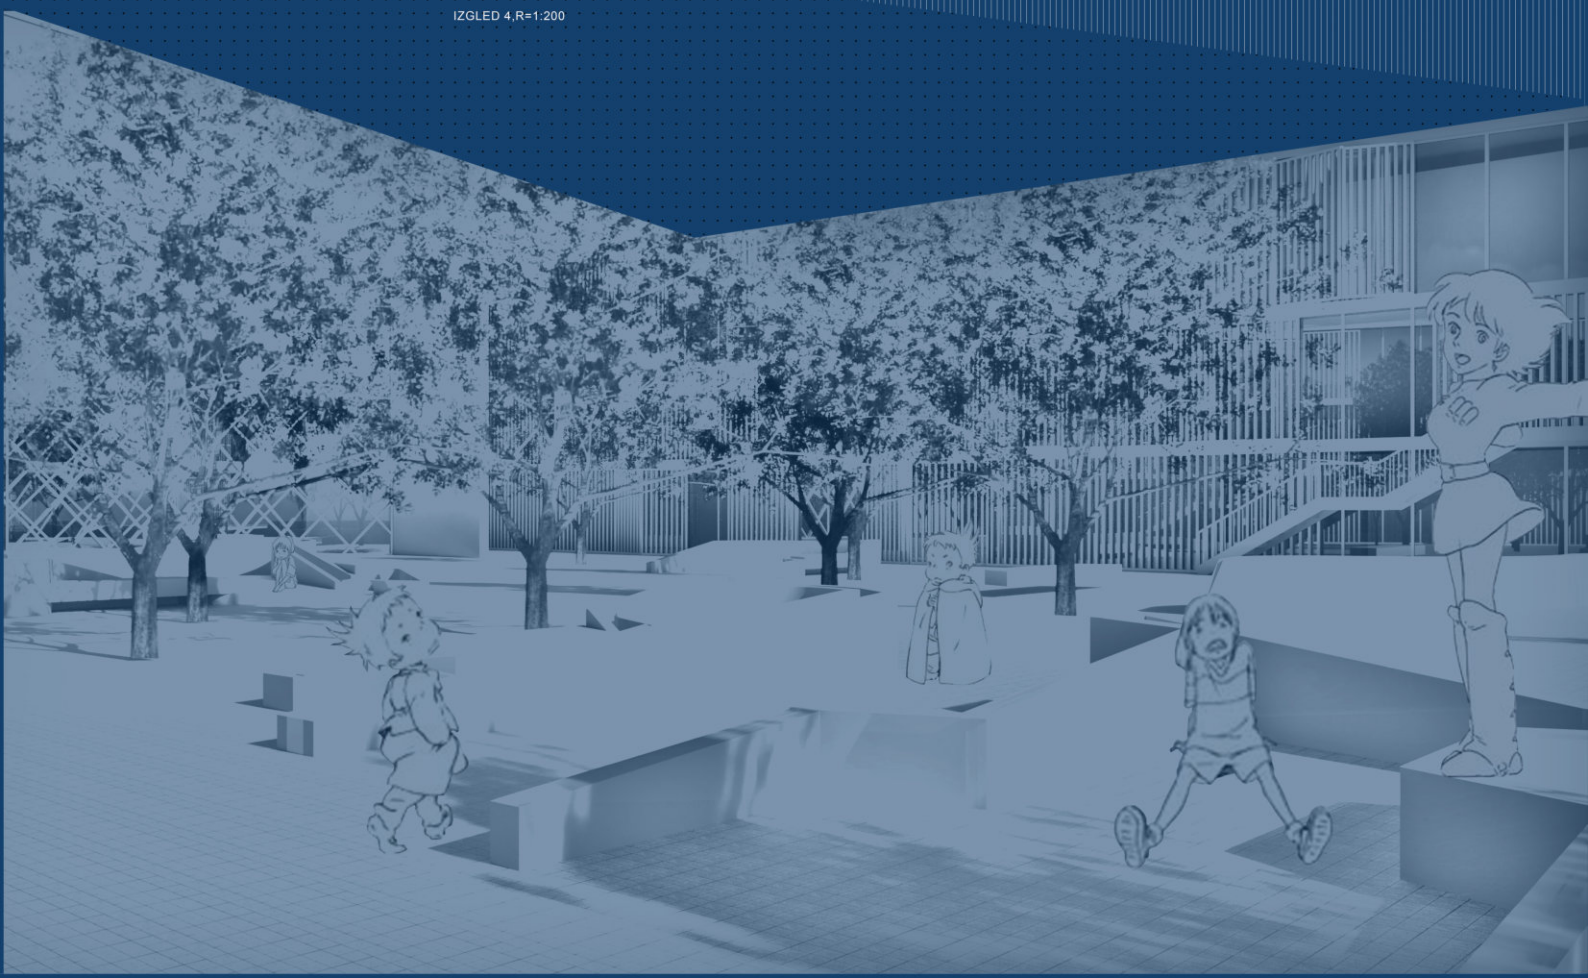




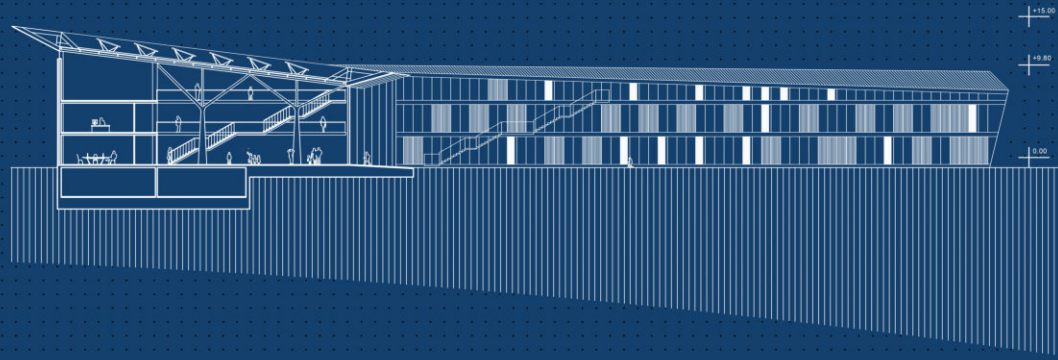


PRESJEK 1, R=1:200

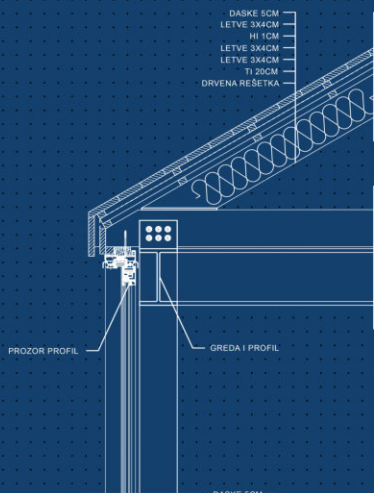


DETALJ 2, R=1:10

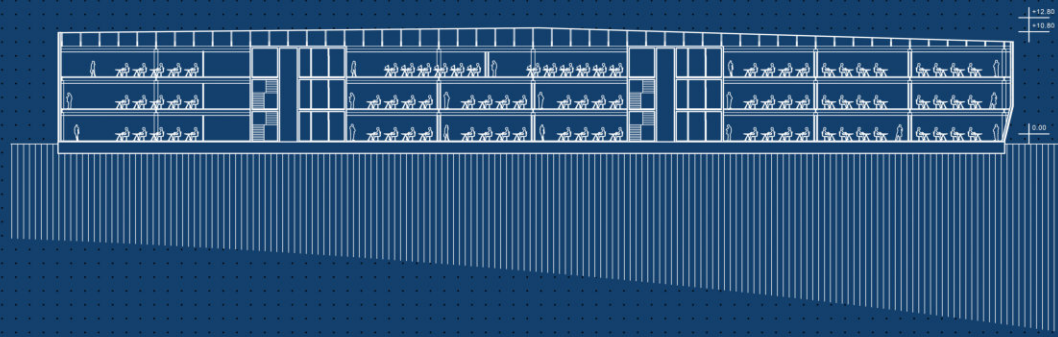

PRESJEK 2, R=1:200

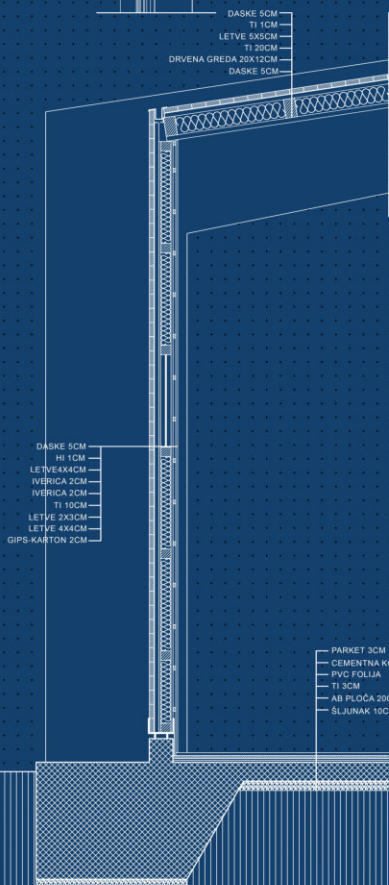

DETALJ 1, R=1:10

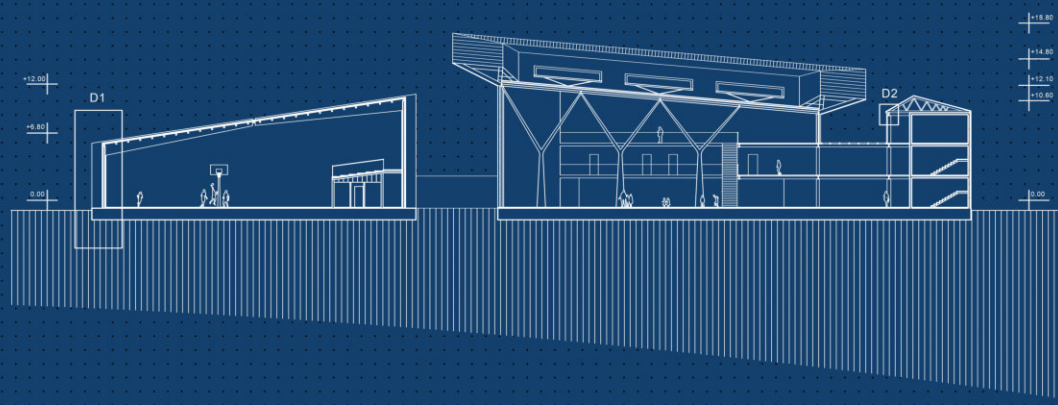

PRESJEK 3, R=1:200

