


IDEJNO ARHITEKTONSKO RESENJE OBJEKTA DRZAVNE REVIZORSKE INSTITUCIJE CRNE GORE



ŠIFRA:
3A2M1J1R

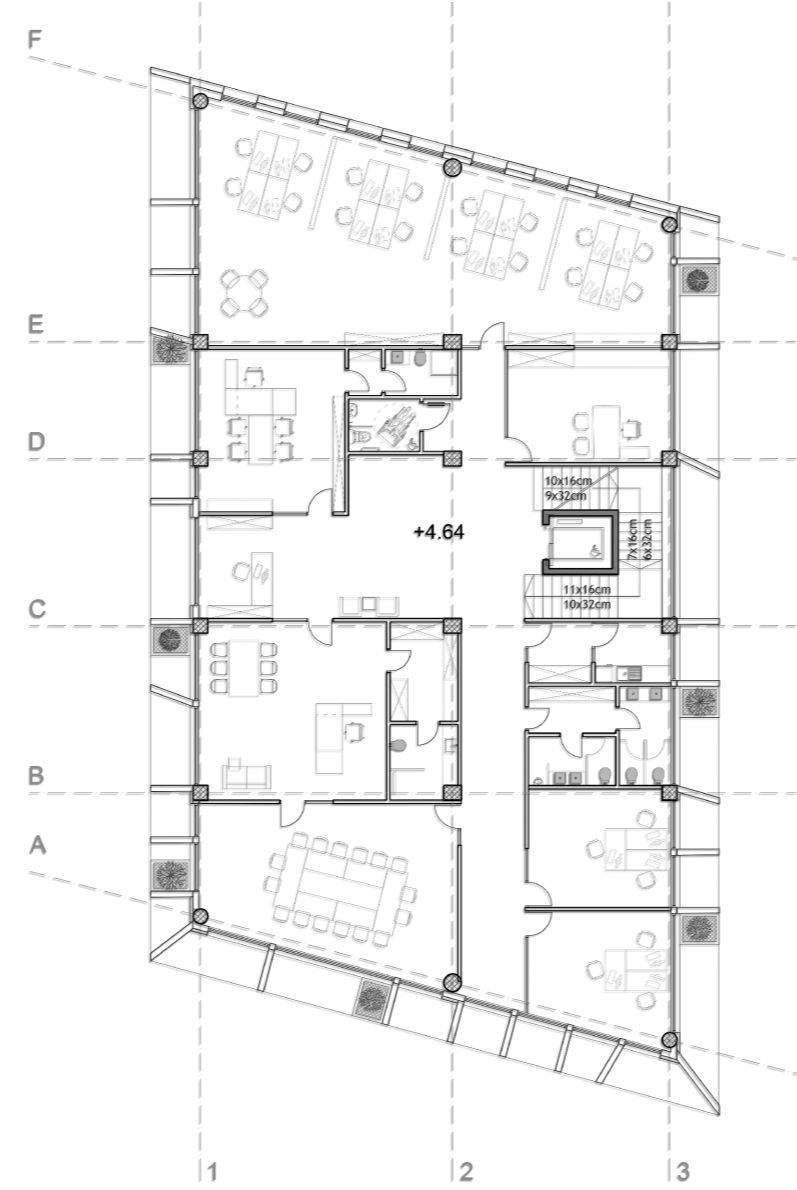


OSNOVA NA SPRAT 1



OSNOVA NA SPRAT 2 I 3

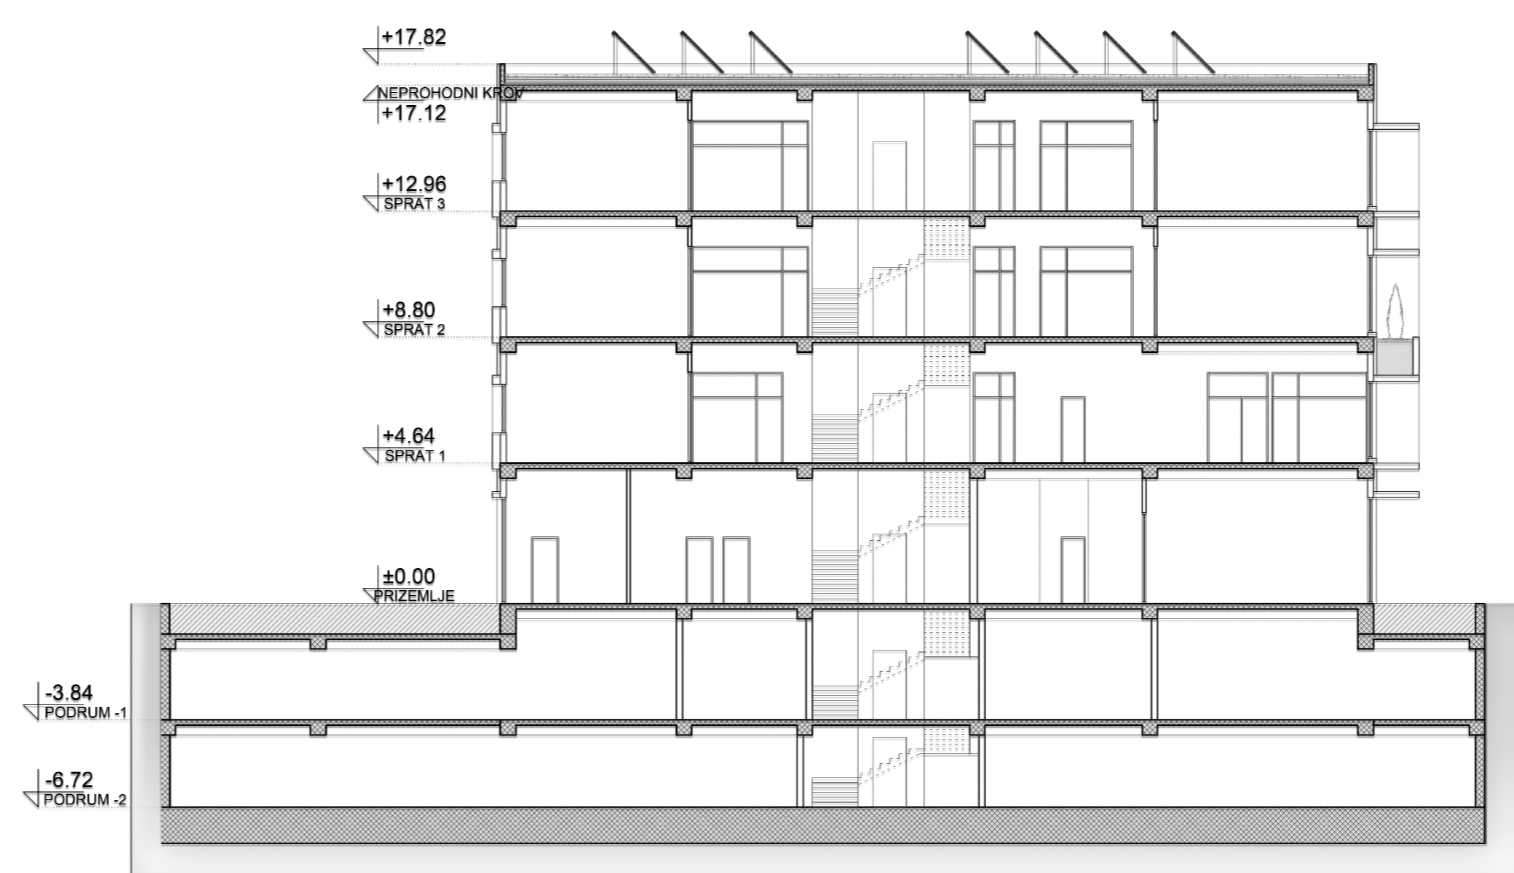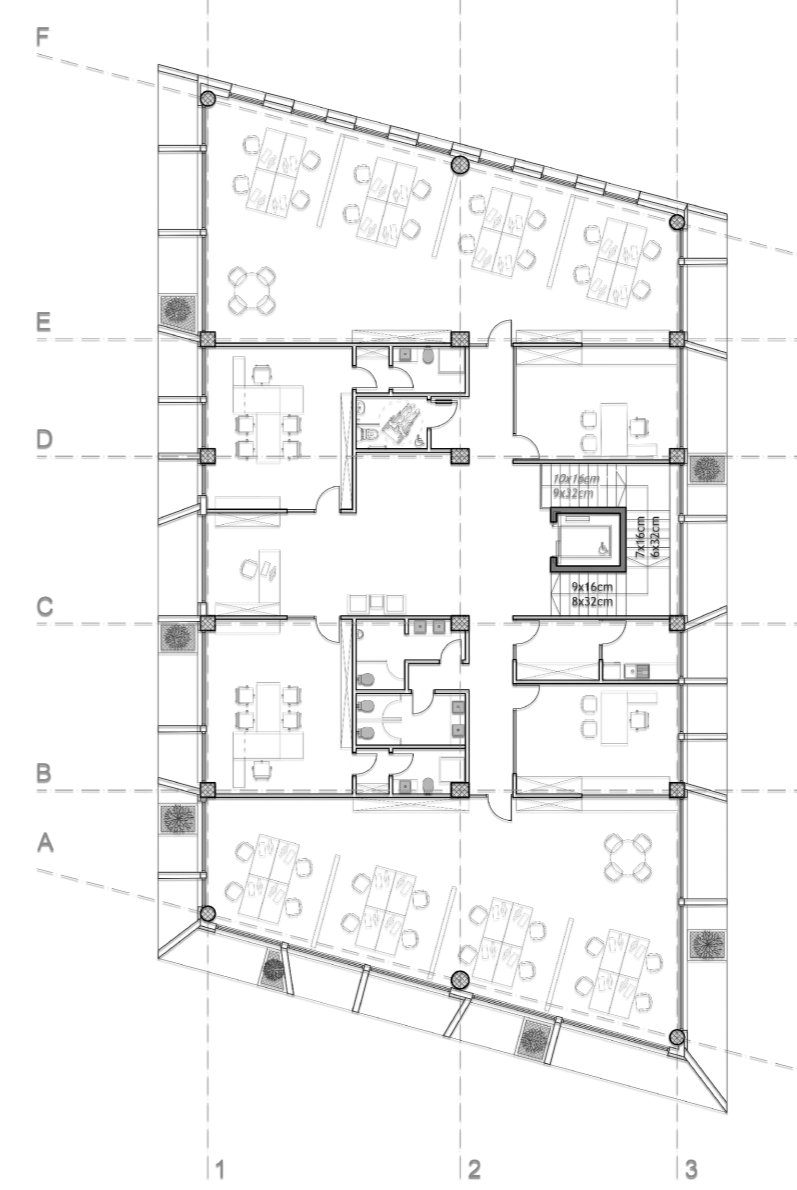

UZDUZNI PRESJEK

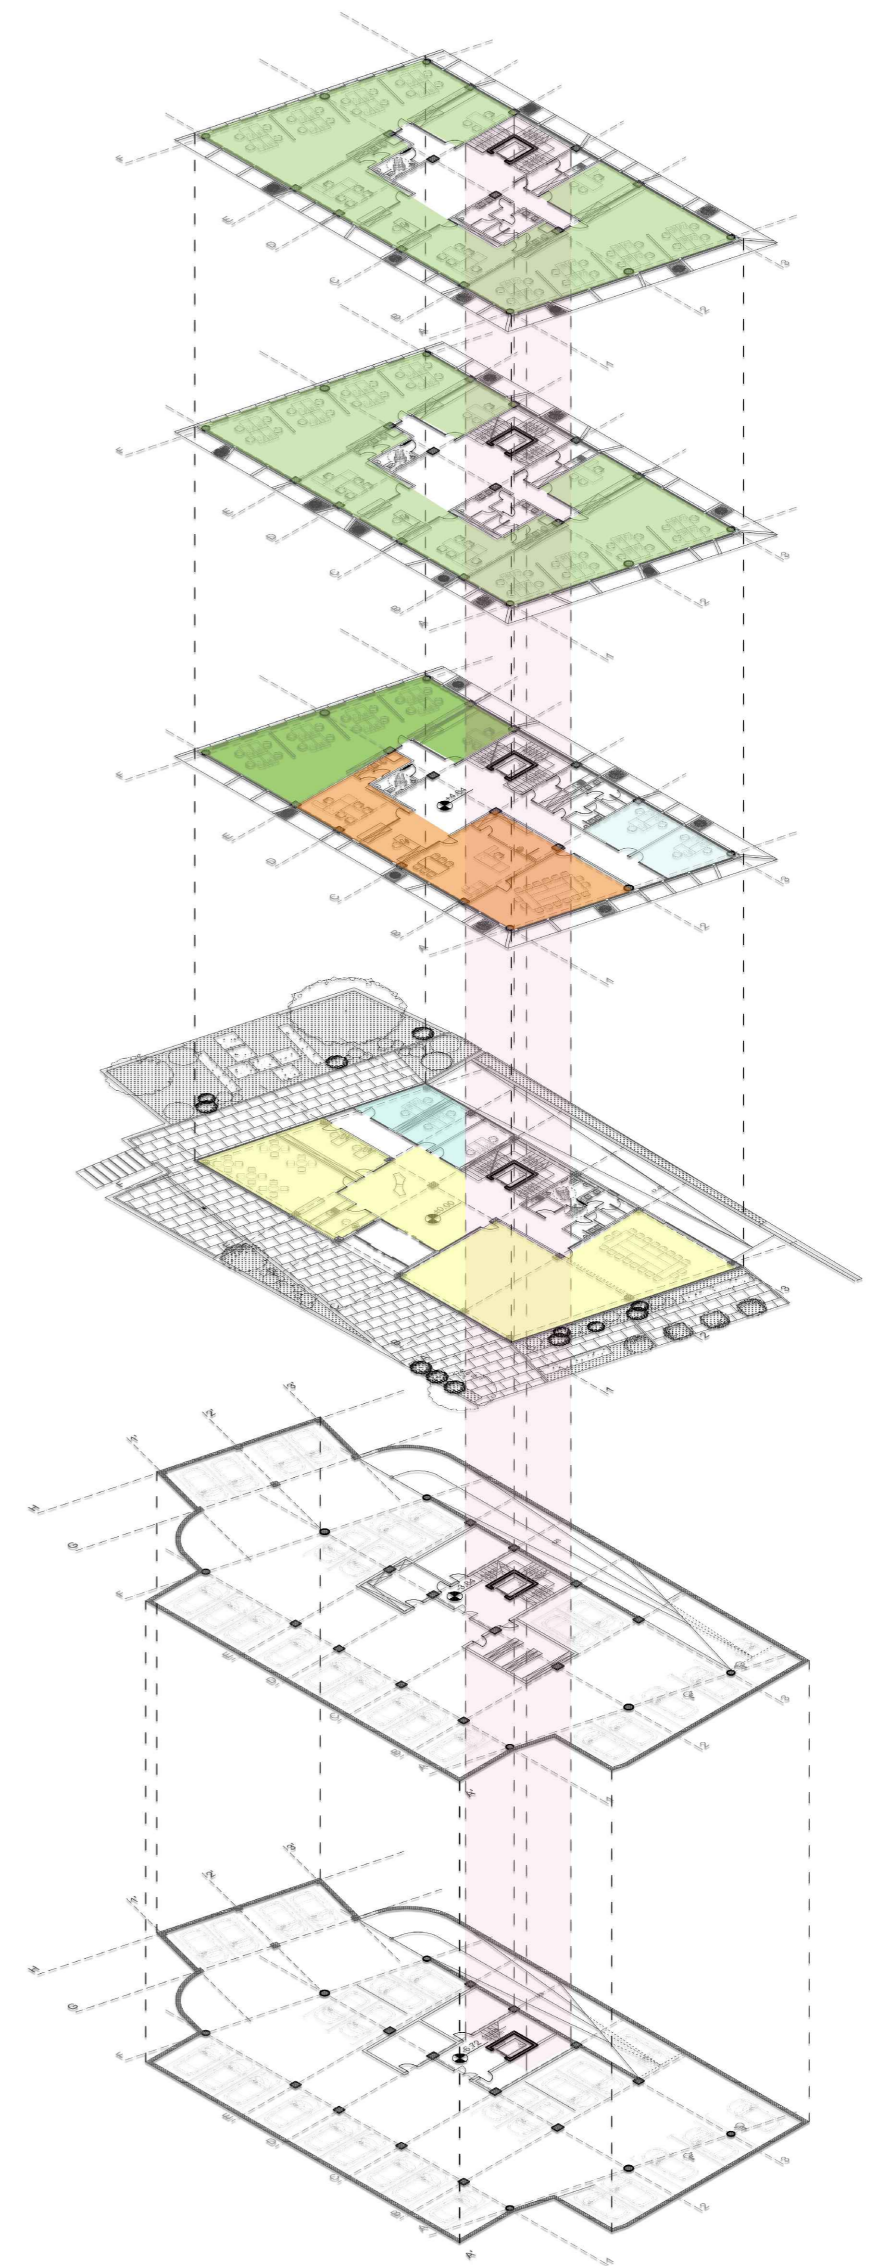

AKSONOMETRIJA

