


LONGITUDINAL SECTION -1: SECTION A
SCALE 1:500/50

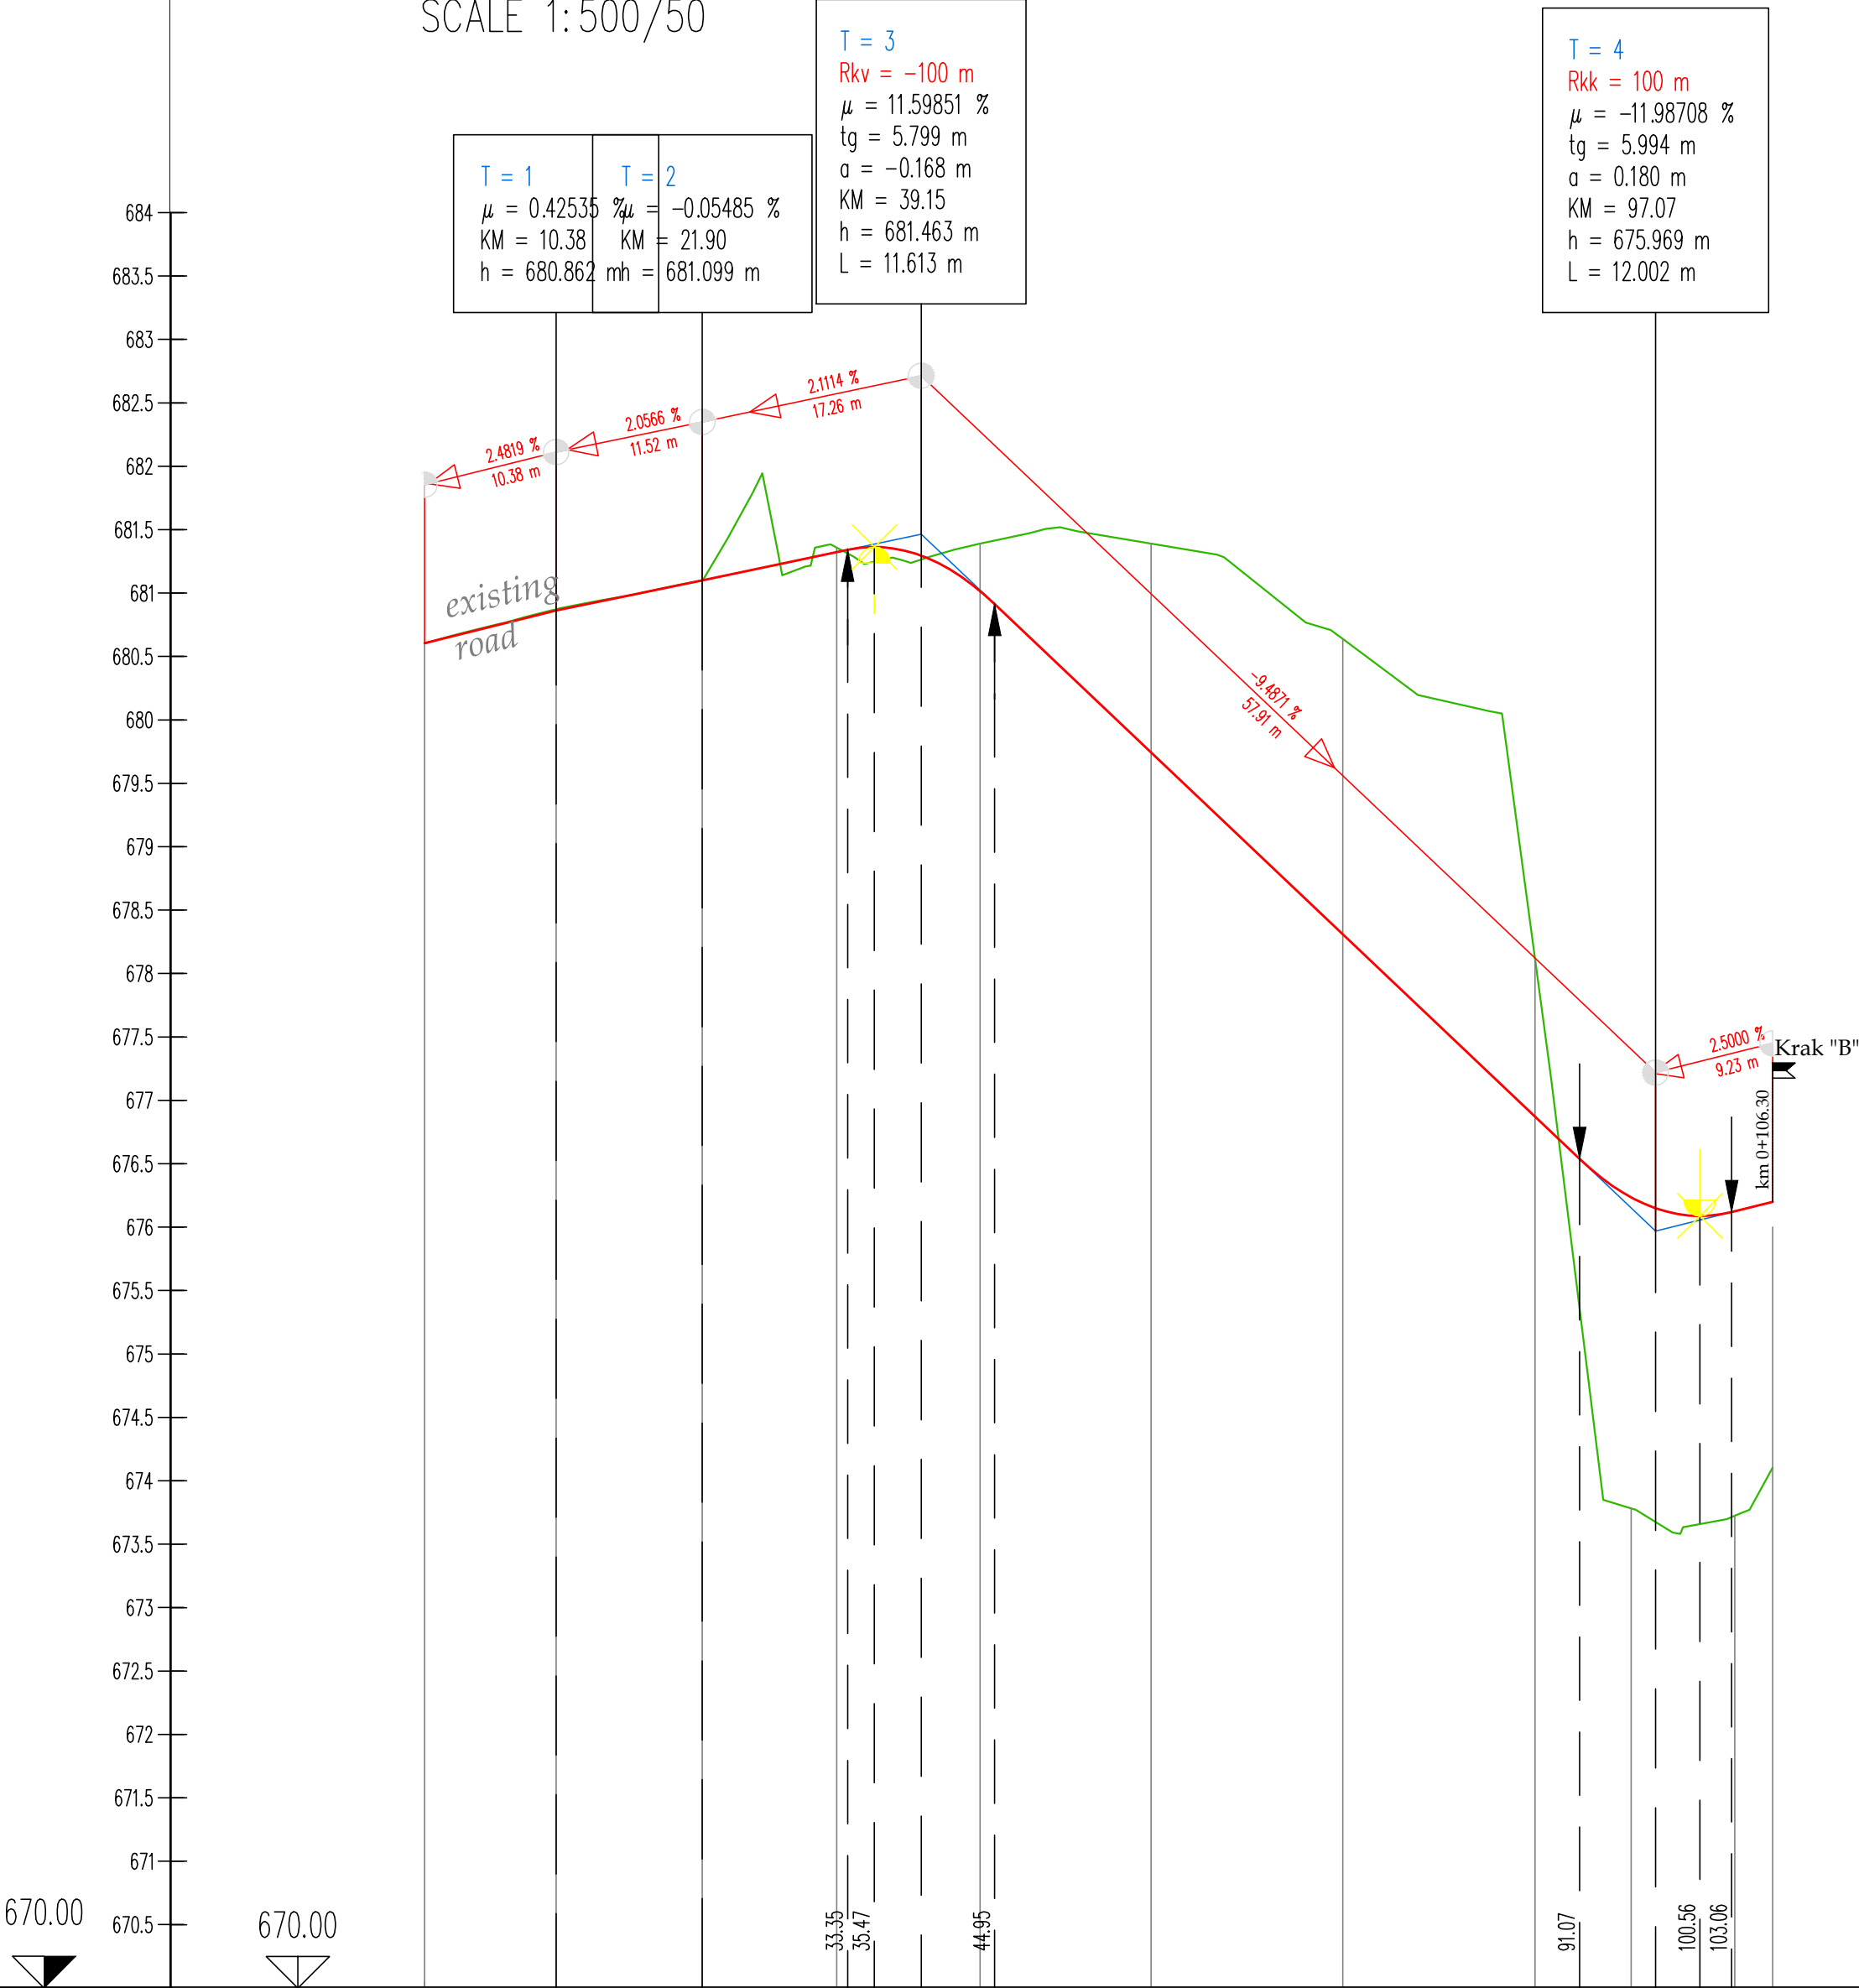

SECTION No.	PA-1 10.375 PA-2 11.524 PA-3 10.591 PA-4 11.307 PA-5 13.491 PA-6 15.107 PA-7 15.164 PA-8 7.576 PA-9 8.165 PA-10 3.000 PA-11 6.300
CHAINAGE	0.00 10.38 21.90 32.49 43.80 57.29 72.39 87.56 95.14 106.30 112.60
GROUND ELEVATION	680.602 680.672 681.099 681.358 681.390 681.390 680.538 678.116 673.782 673.724 674.103
ROAD SURFACE ELEVATION	680.605 680.862 681.099 681.323 681.016 679.743 678.310 676.871 676.235 676.125 676.200
STRAIGHT SECTIONS AND BENDS	Right Left -- Bend R=+53.00 lk=43.80 Straight section d=62.50

LONGITUDINAL PROFILE
SECTION "A"
Scale 1:500/50