




1. Ulaz 19.5 m<sup>2</sup>
  2. Vjetrobran 7 m<sup>2</sup>
  3. Portirica 4.9 m<sup>2</sup>
  4. Centralni hol 78 m<sup>2</sup>
  5. Lift i stepenice 17.2 m<sup>2</sup>
  6. Toalet 21.2 m<sup>2</sup>
  7. Arhiv i kancelarija 22 m<sup>2</sup>
  8. Kancelarija - međunarodni odnosi 15.3 m<sup>2</sup>
  9. Kancelarija - pravni i služba za javne nabavke 18 m<sup>2</sup>
  10. Kancelarija - savjetnik za informacione tehnologije i savjetnik za obuku kadrova 18 m<sup>2</sup>
  11. Kancelarija - finansije 15.3 m<sup>2</sup>
  12. Čajna kuhinja sa bifeom 40 m<sup>2</sup>
  13. Sala sa integriranim bibliotekom, press, seminari, obuka 90.8 m<sup>2</sup>
  14. Sala za 20 mjesta - sastanci 47.2 m<sup>2</sup>
  15. Rampa 12%
- Ukupna neto površina = 379.2 m<sup>2</sup>  
 Ukupna bruto površina = 444.5 m<sup>2</sup>  
 Zelene površine = 683 m<sup>2</sup>

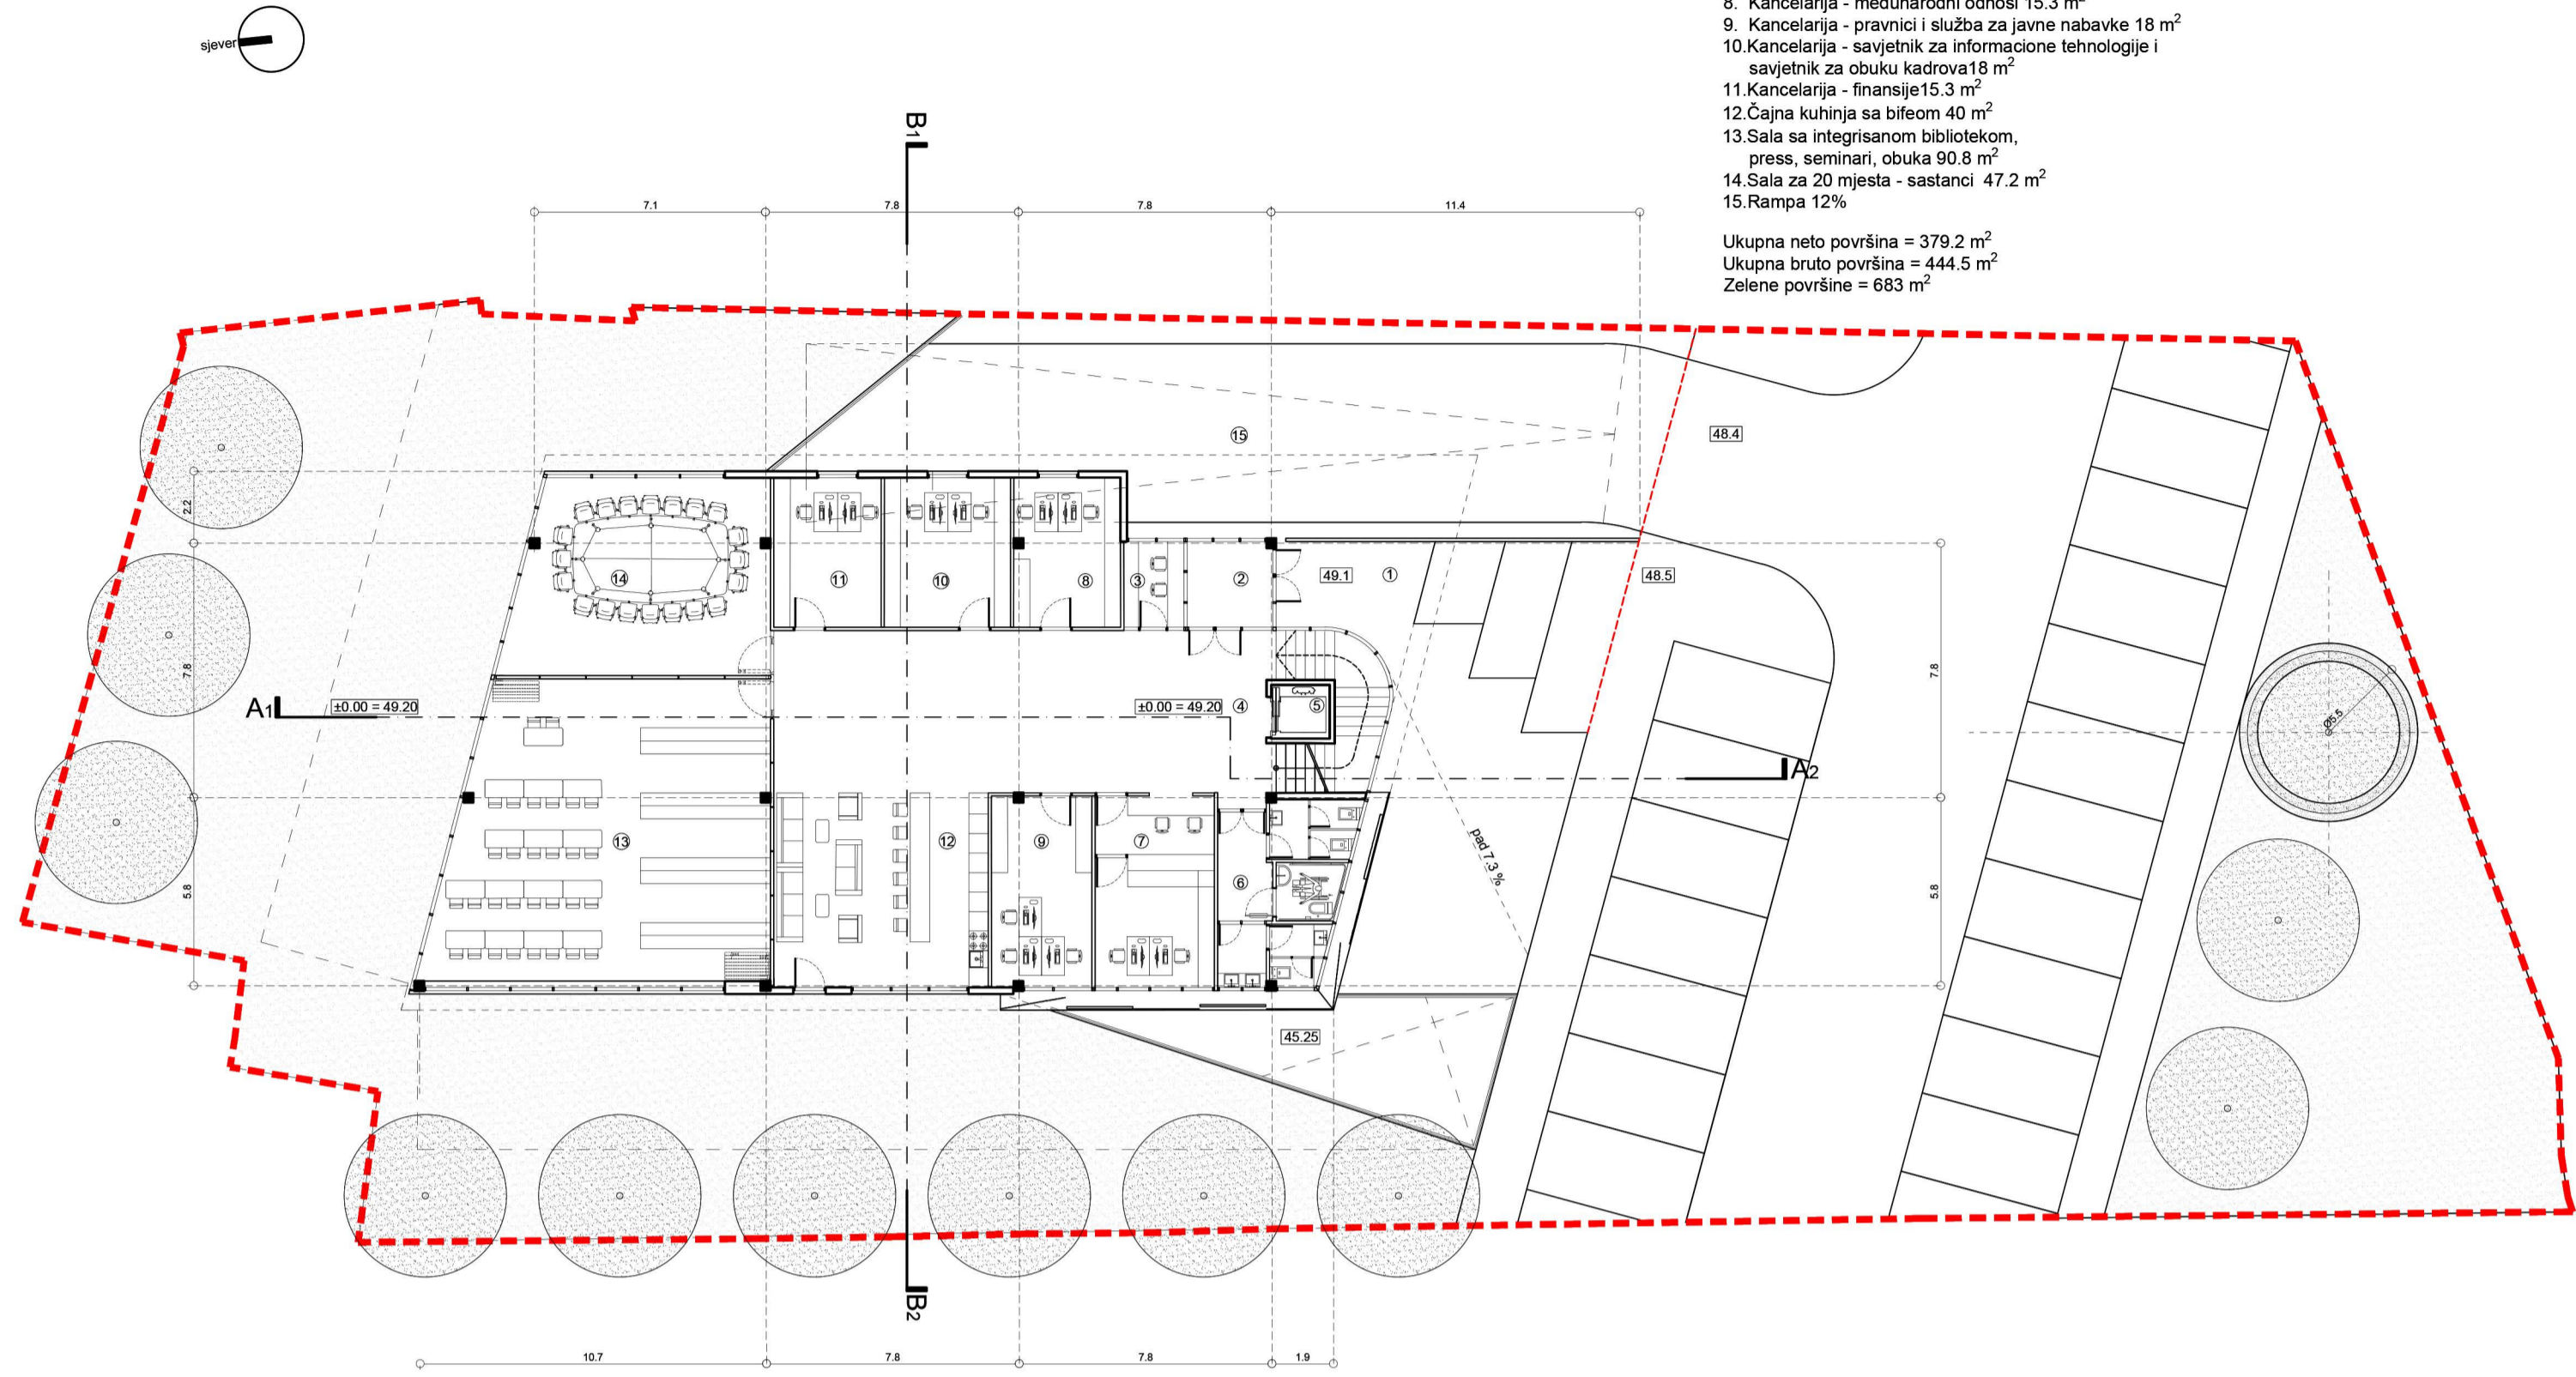

OSNOVA 0 1:100 - 49/20

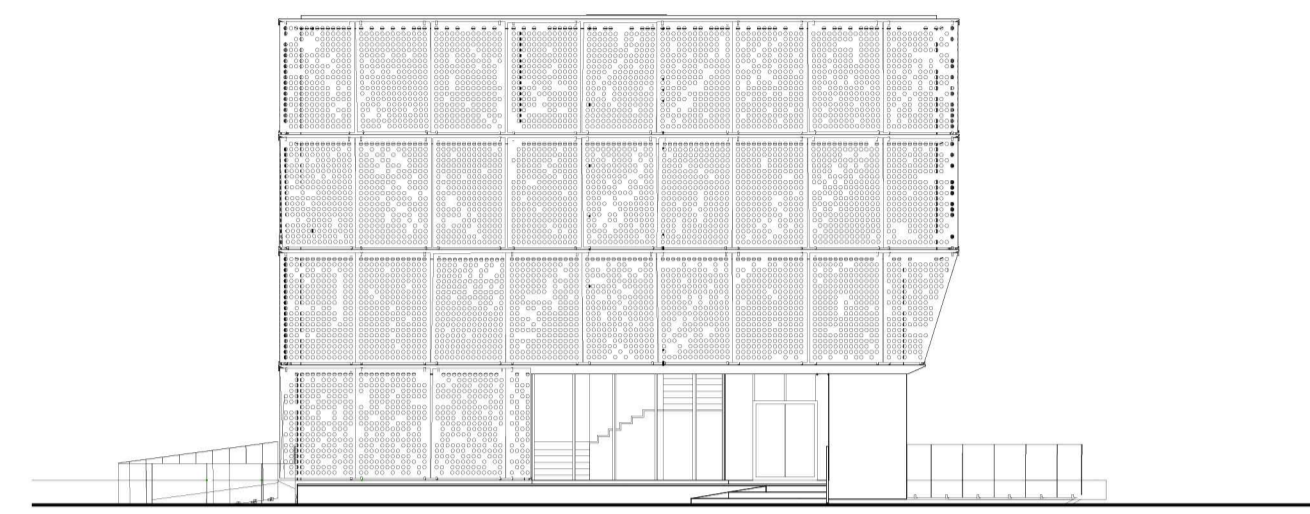

JUŽNA FASADA

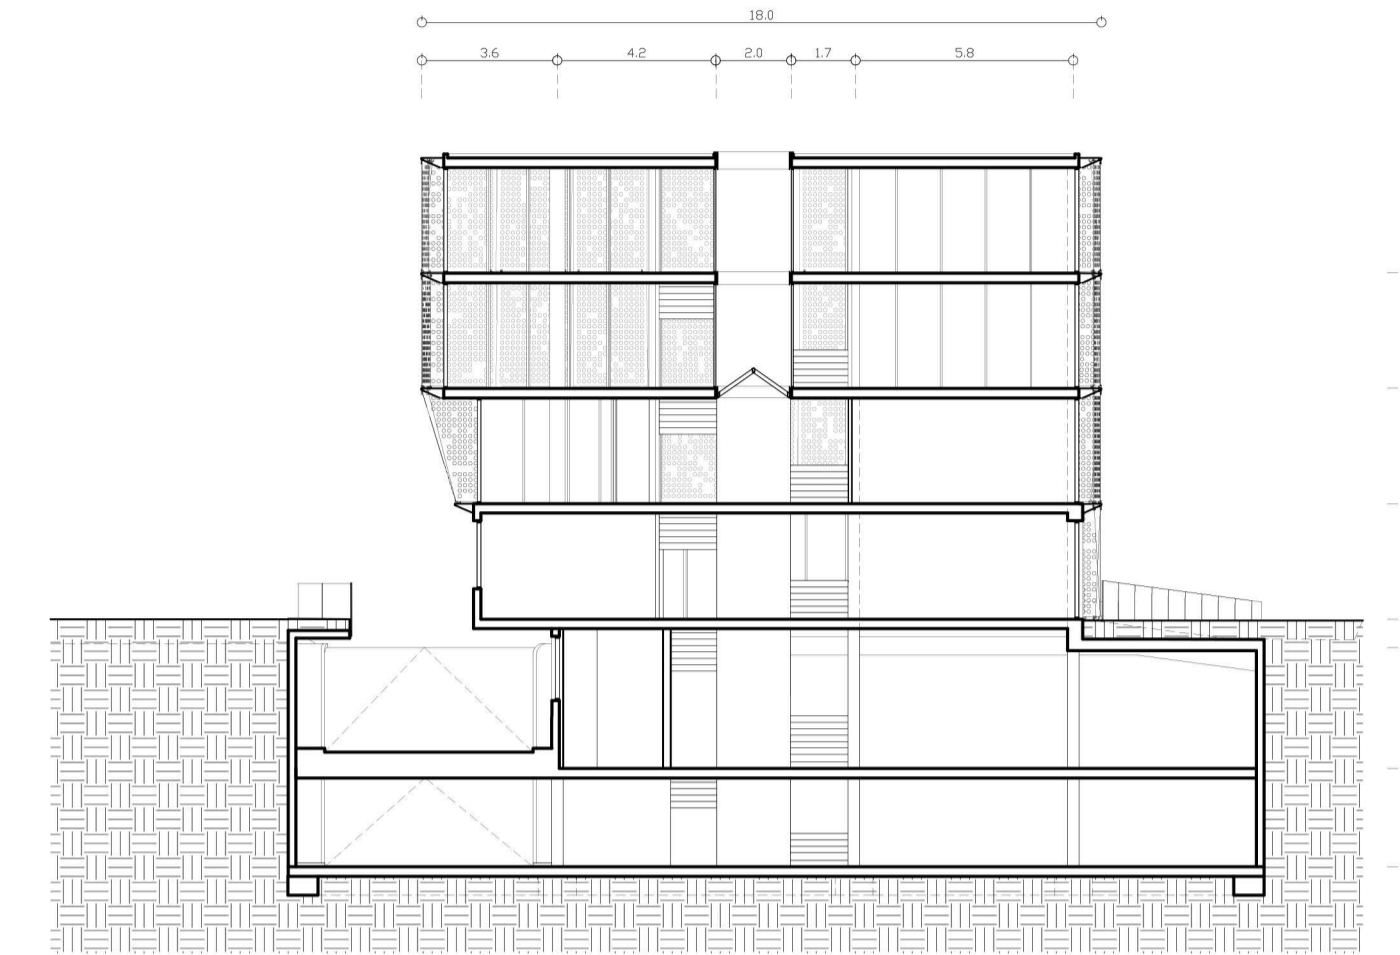

PRESJEK B1 - B2

- 59.15 = 56.30
- 56.10 = 56.30
- 53.05 = 52.25
- 50.00 = 46.20
- 50.70 = 48.90
- 53.85 = 45.25
- 58.55 = 42.85

