




KONURS ZA IDEJNO ARHITEKTONSKO RJEŠENJE OBJEKTA DRŽAVNE REVIZORSKE INSTITUCIJE CRNE GORE

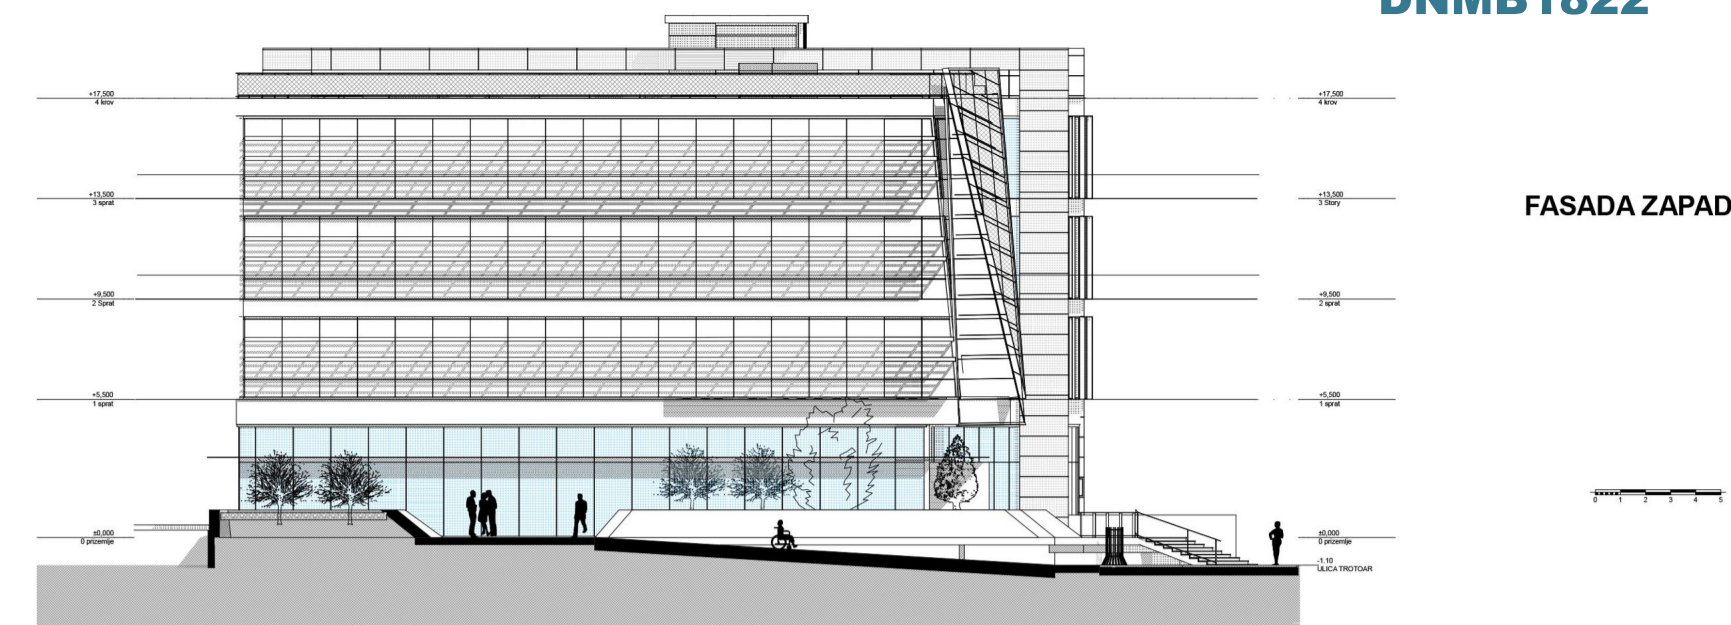

FASADA ZAPAD

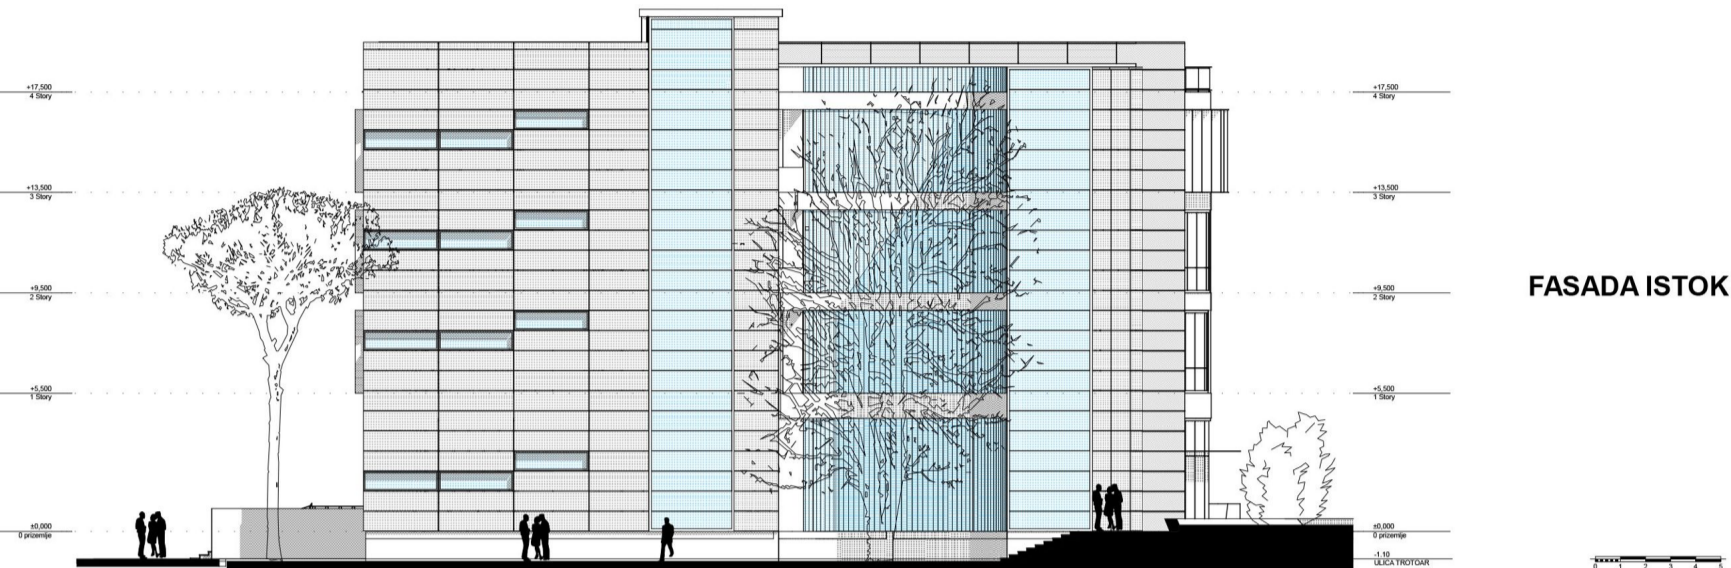

FASADA ISTOK

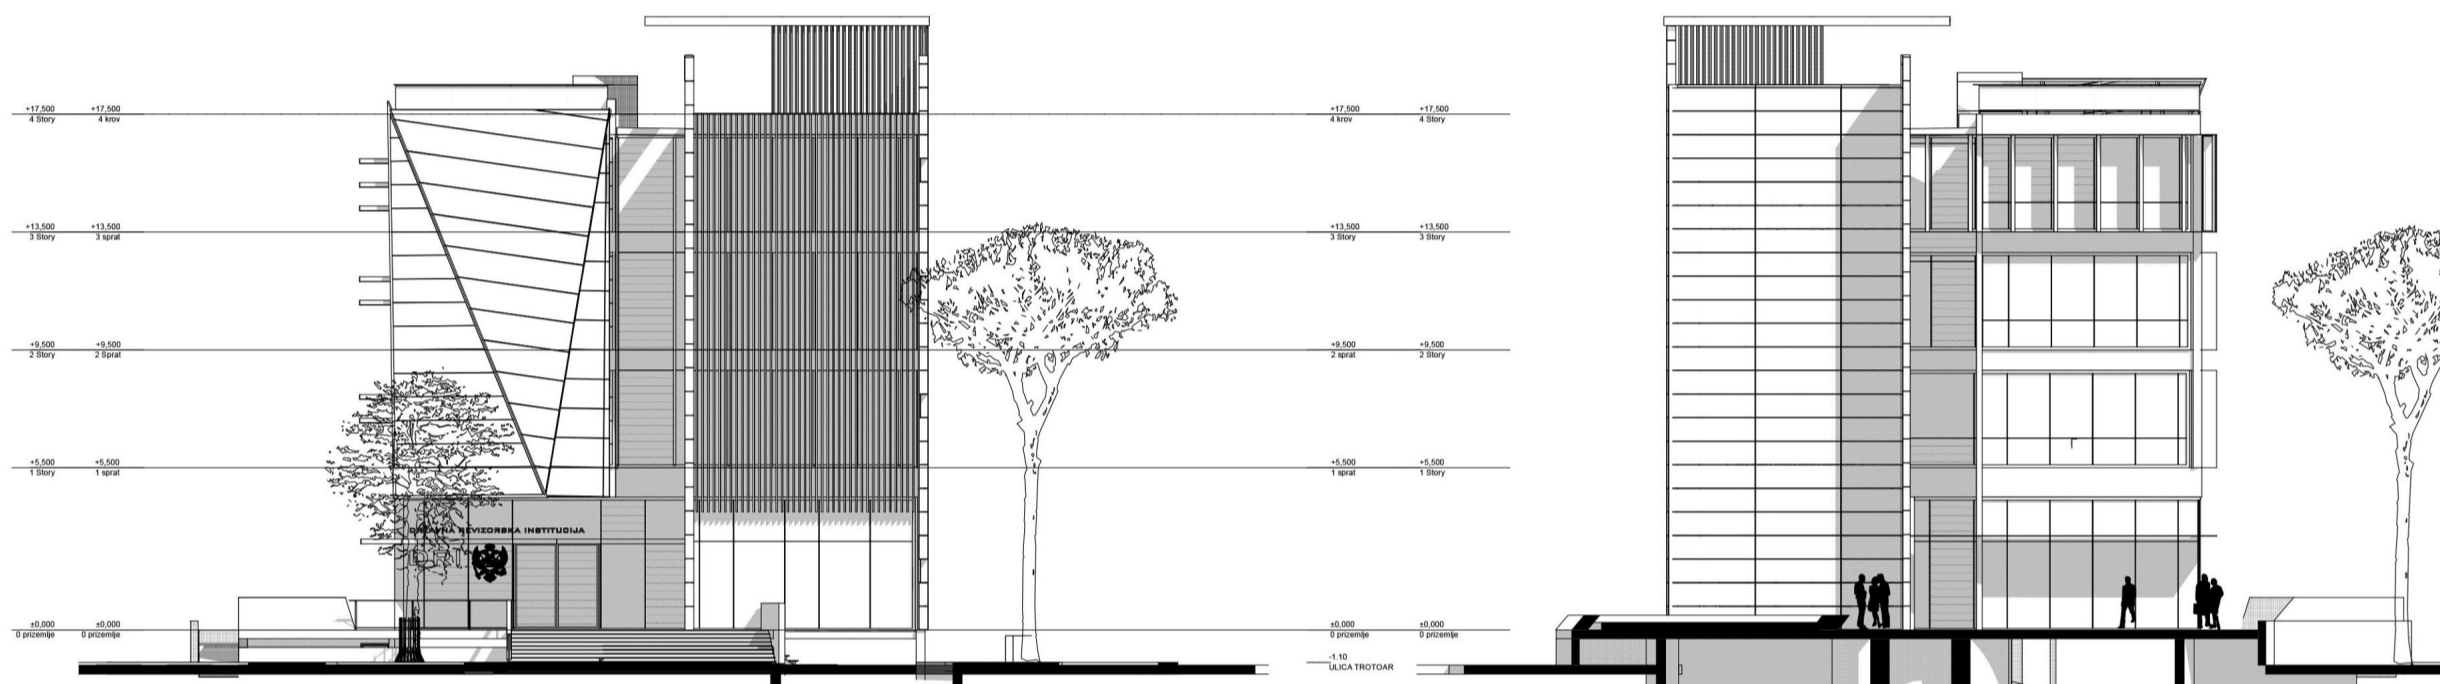

ULAZNA FASADA - JUG

ZADNJA FASADA -



Google Earth

