

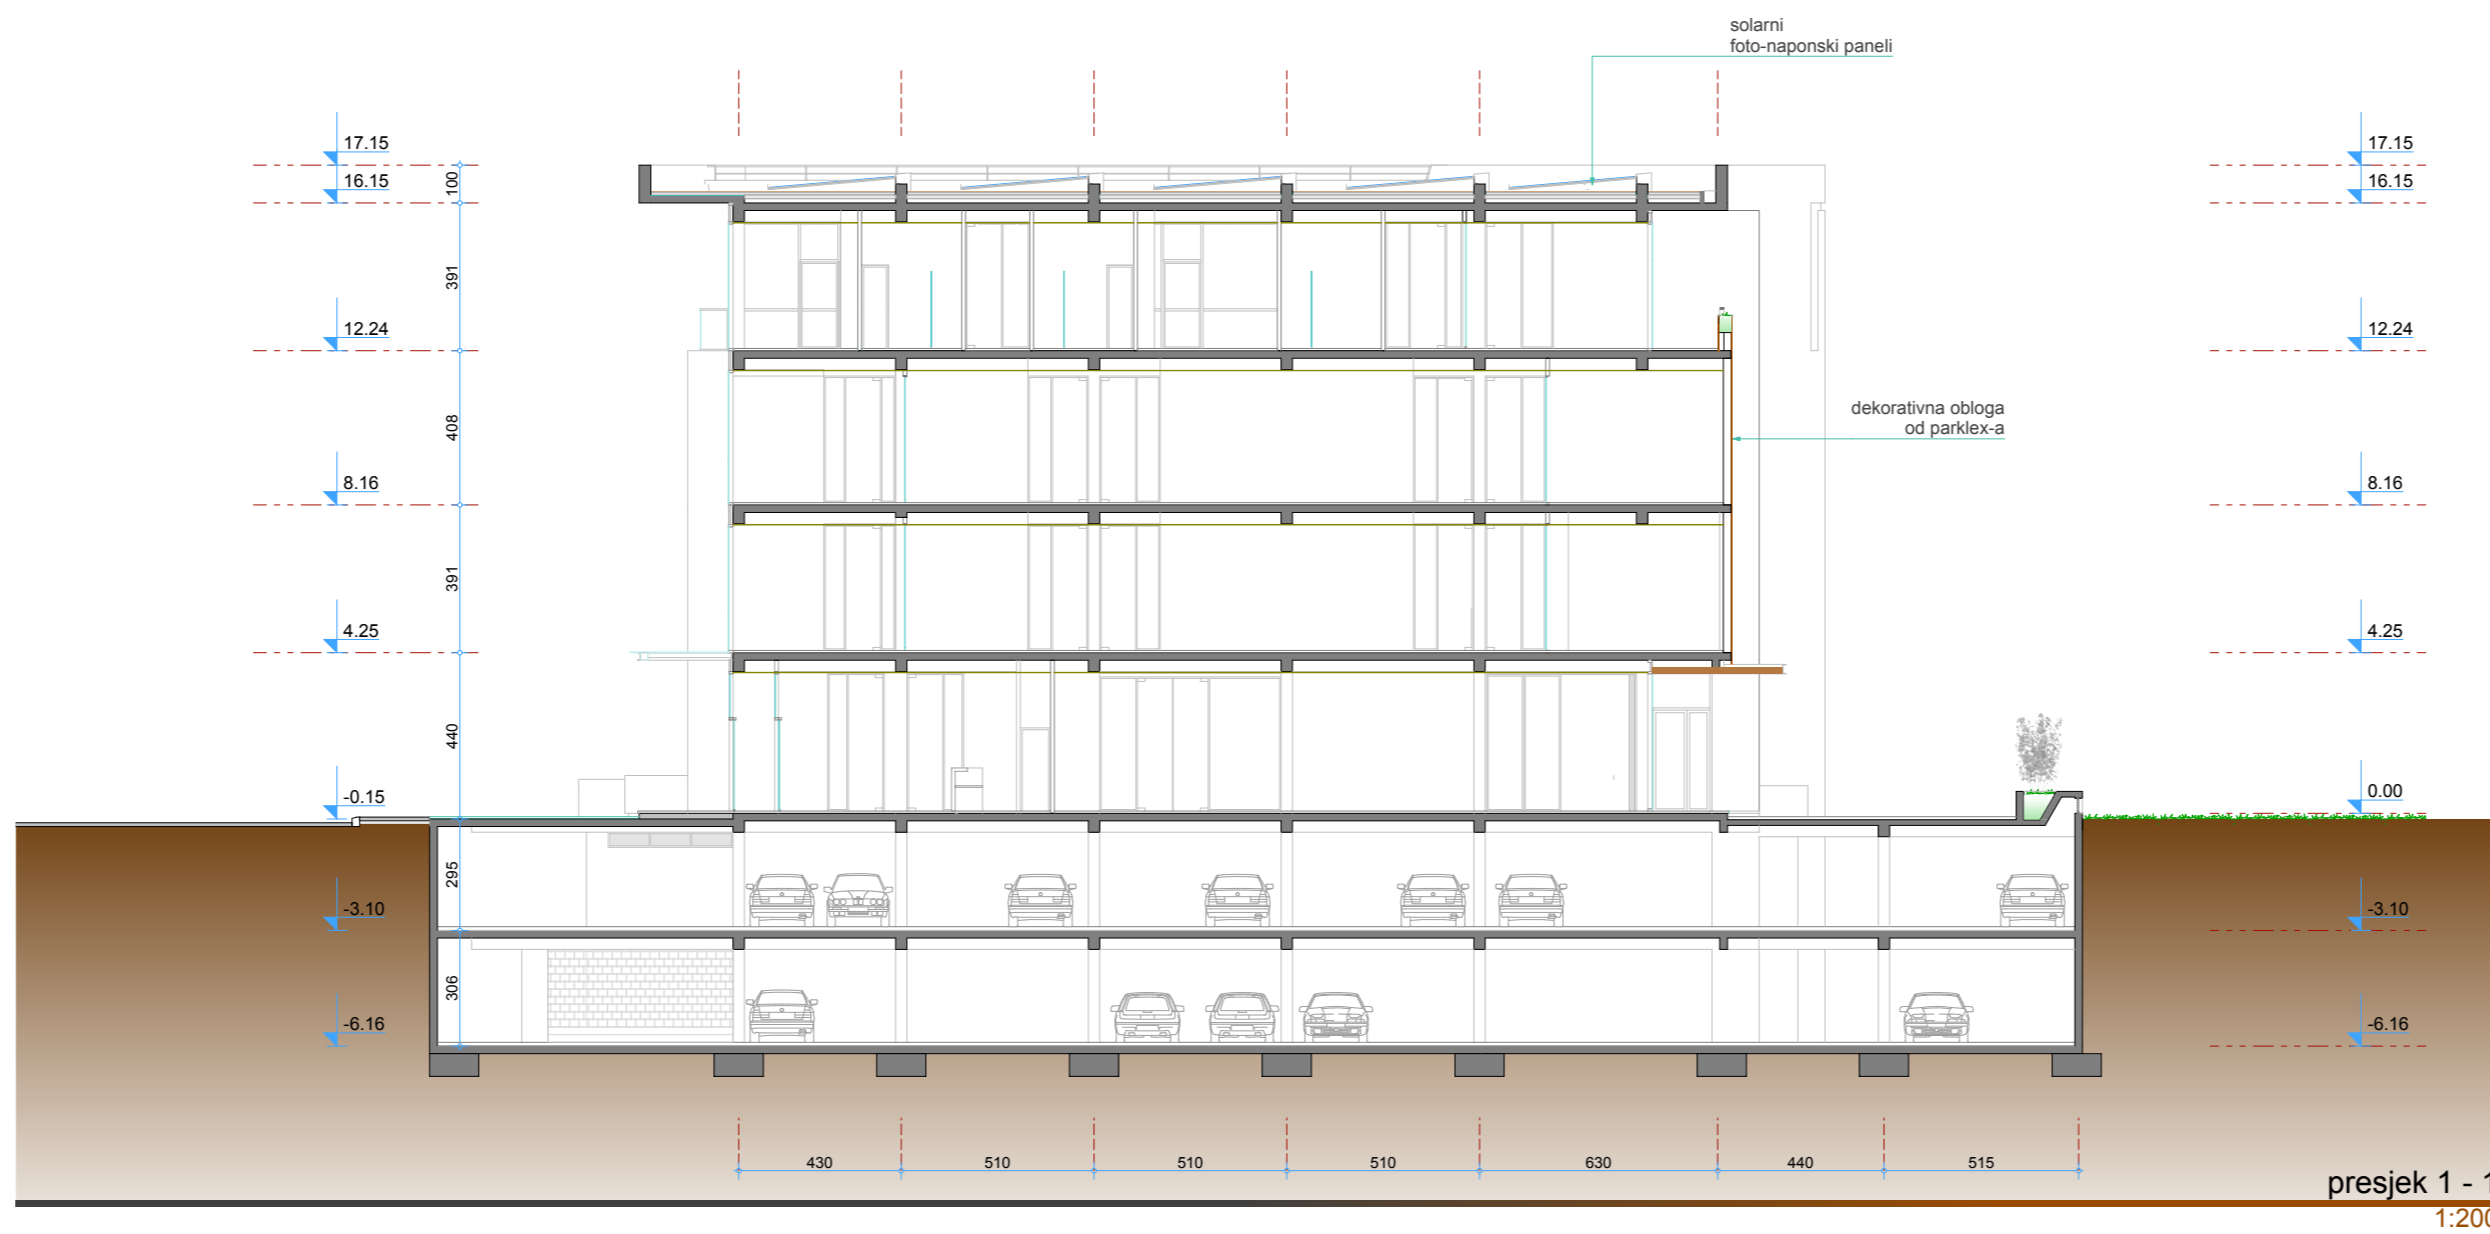



3D kompleks

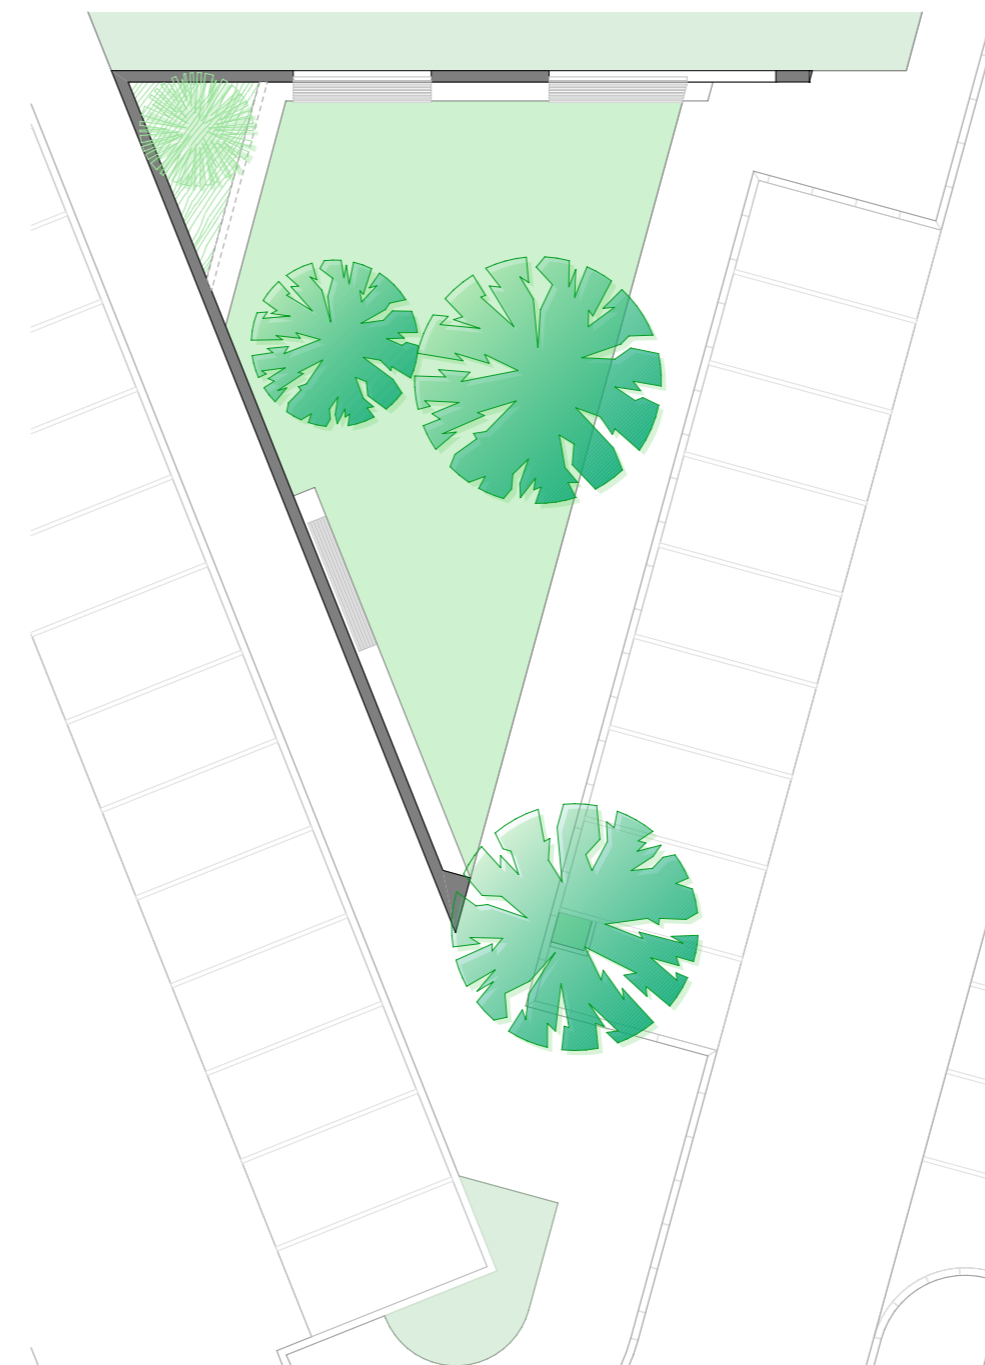


osnova prizemlja  
1:200

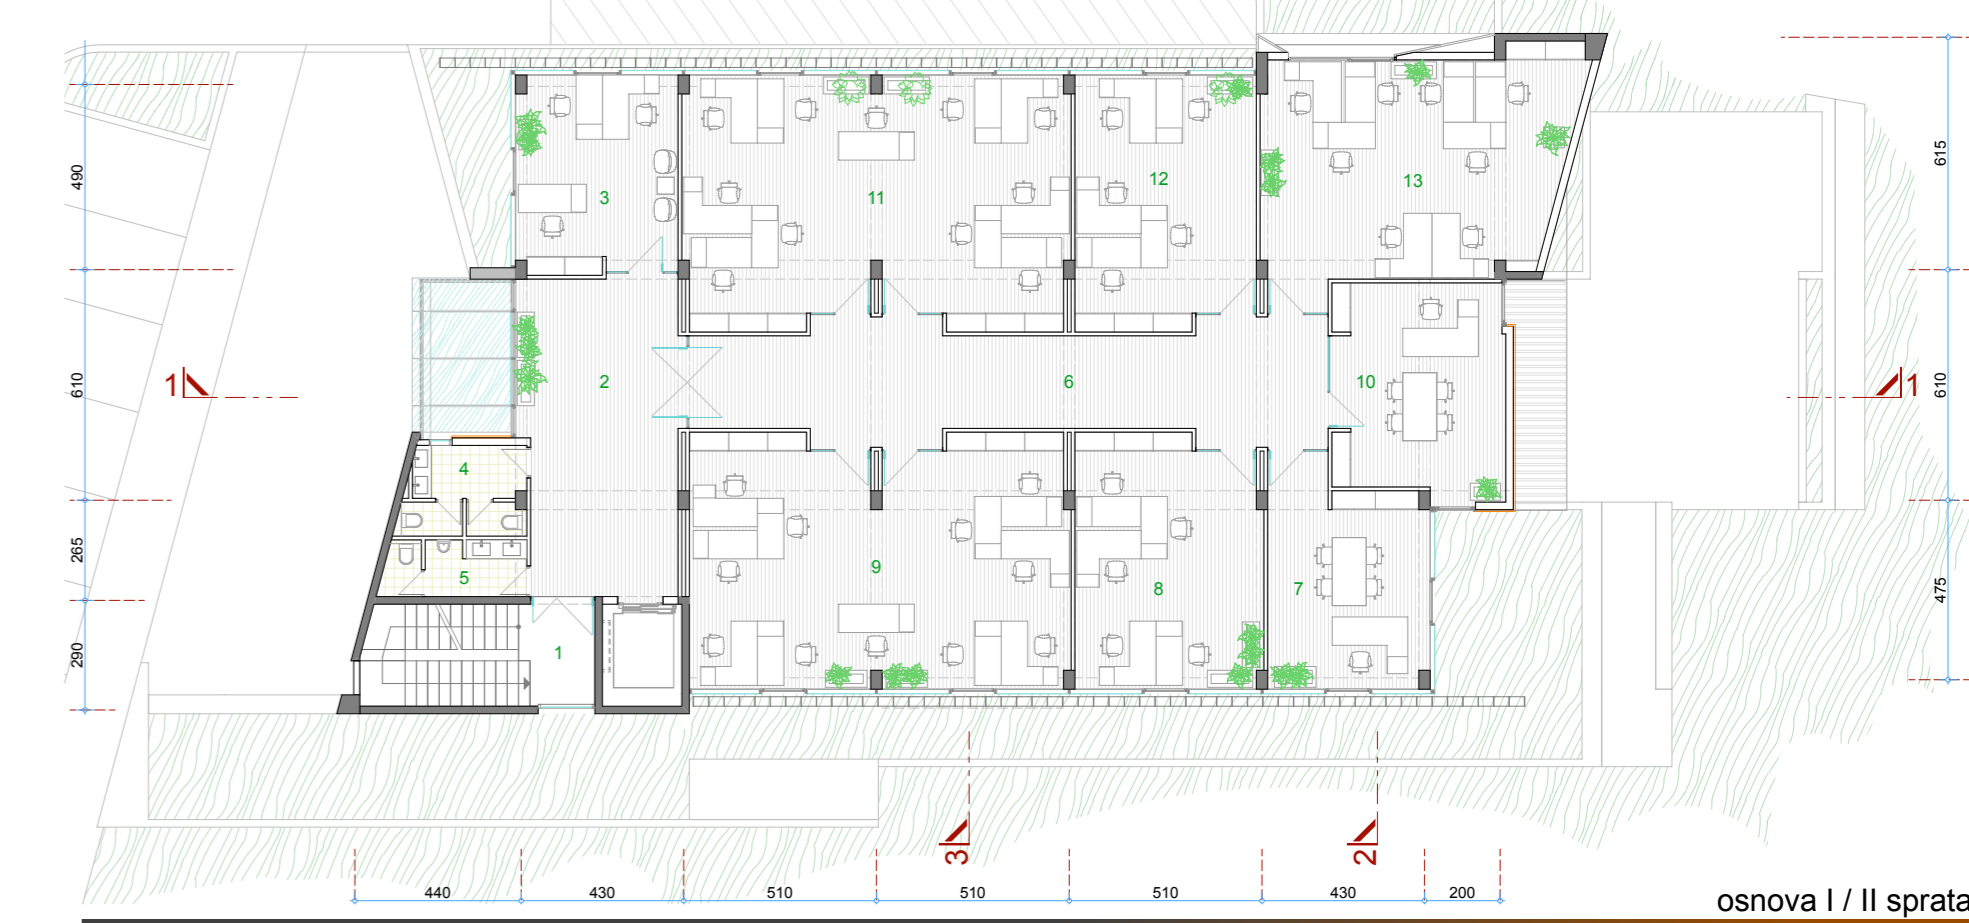

osnova I / II sprata  
1:200

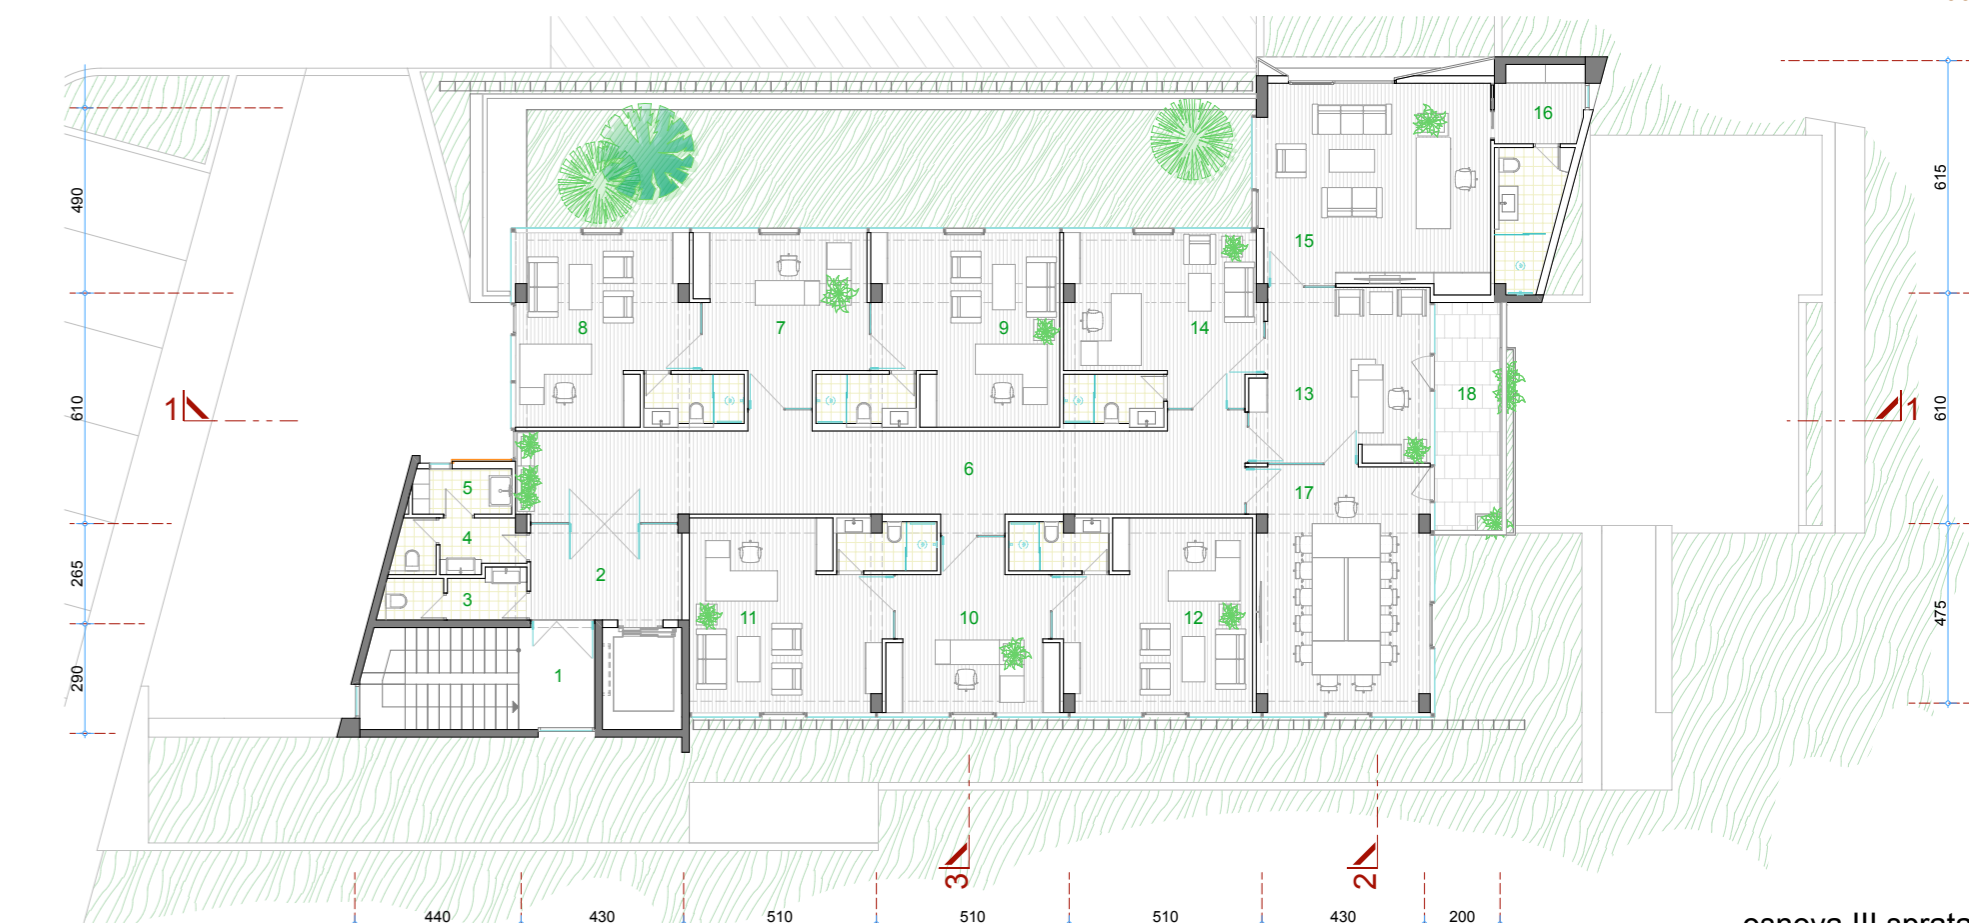

osnova III sprata  
1:200

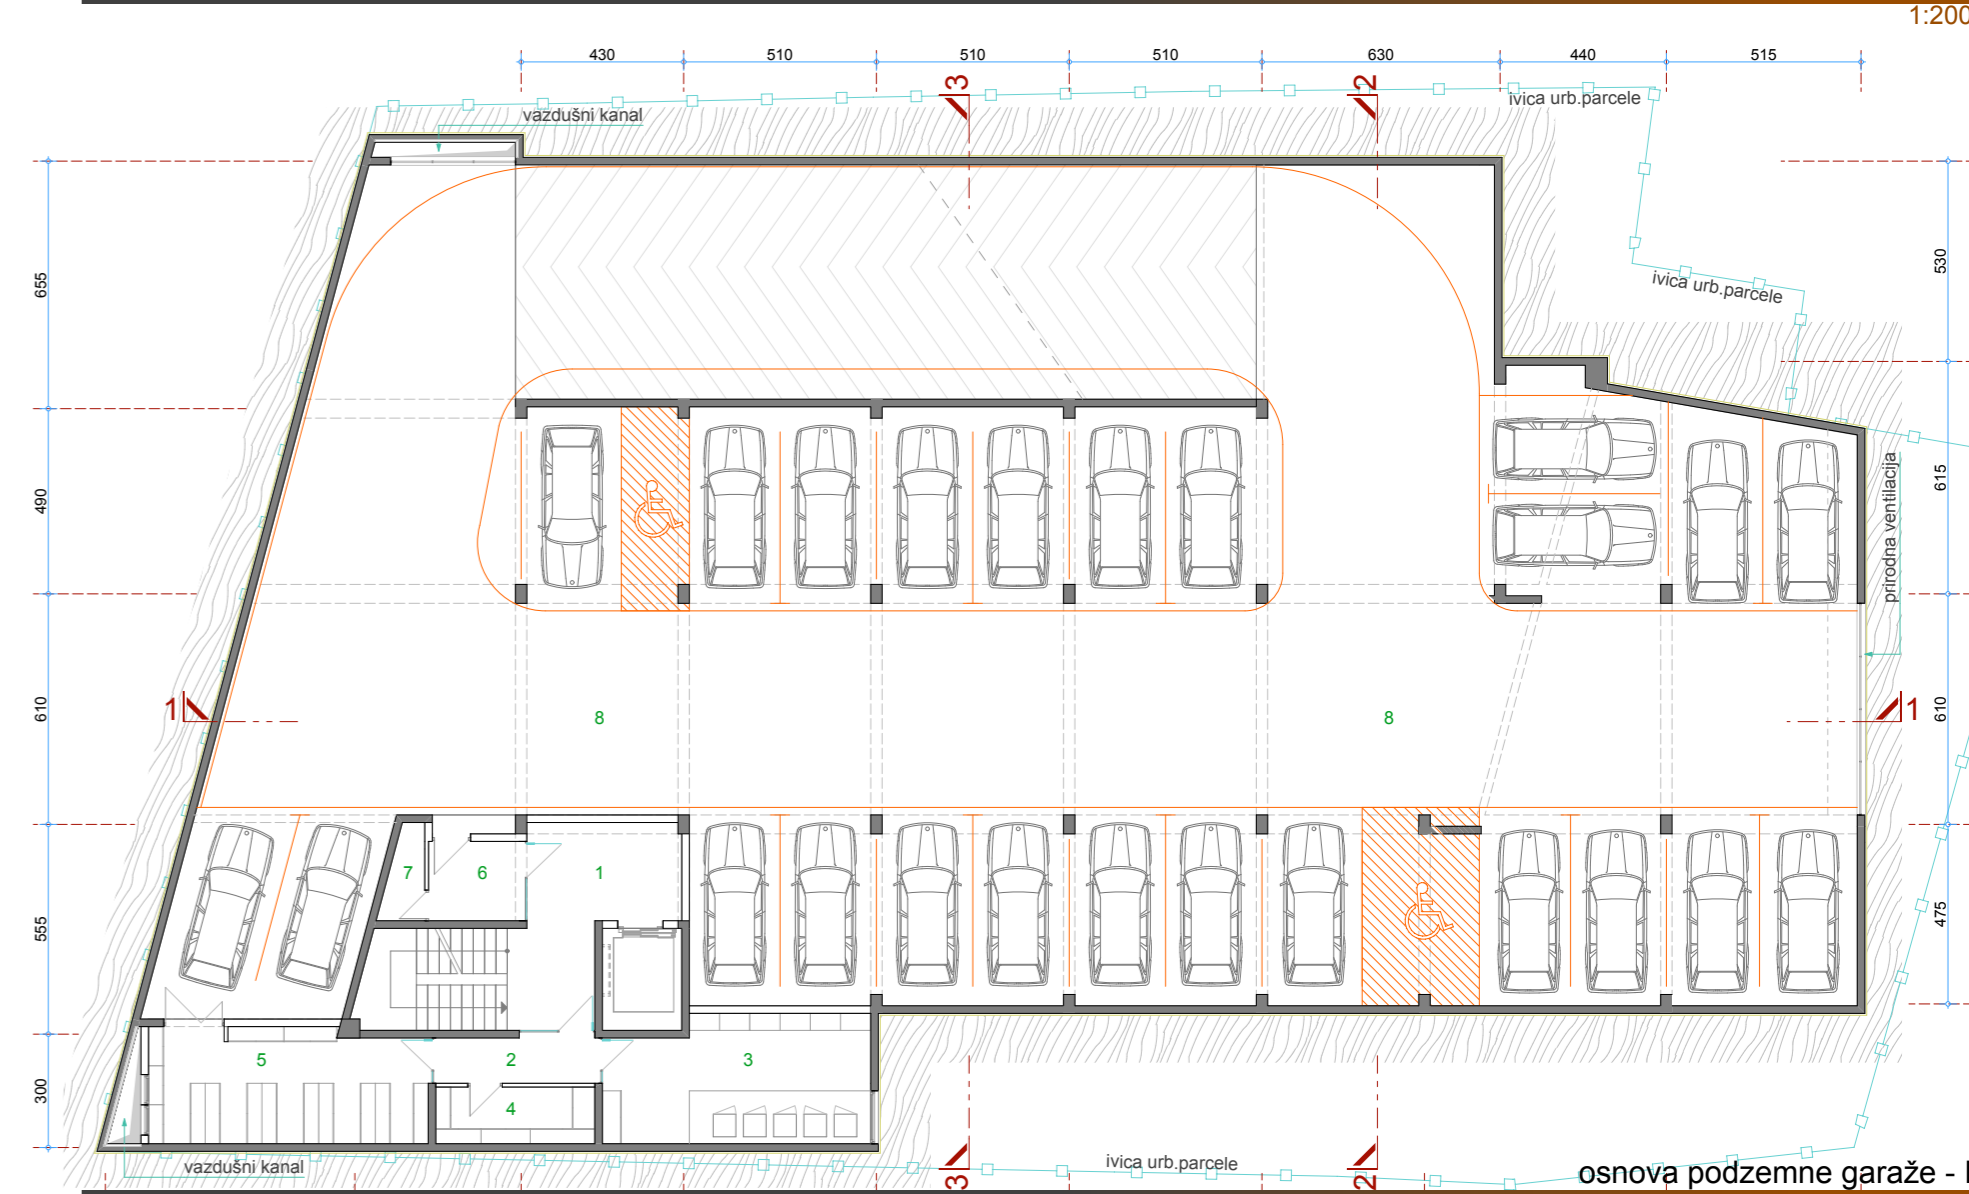

osnova podzemne garaže - I  
1:200