


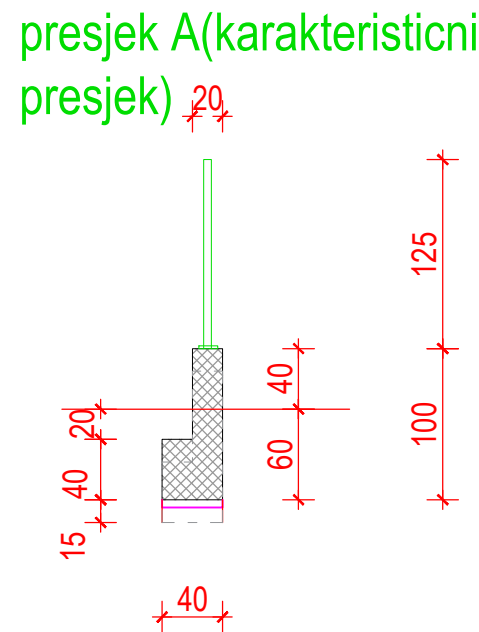
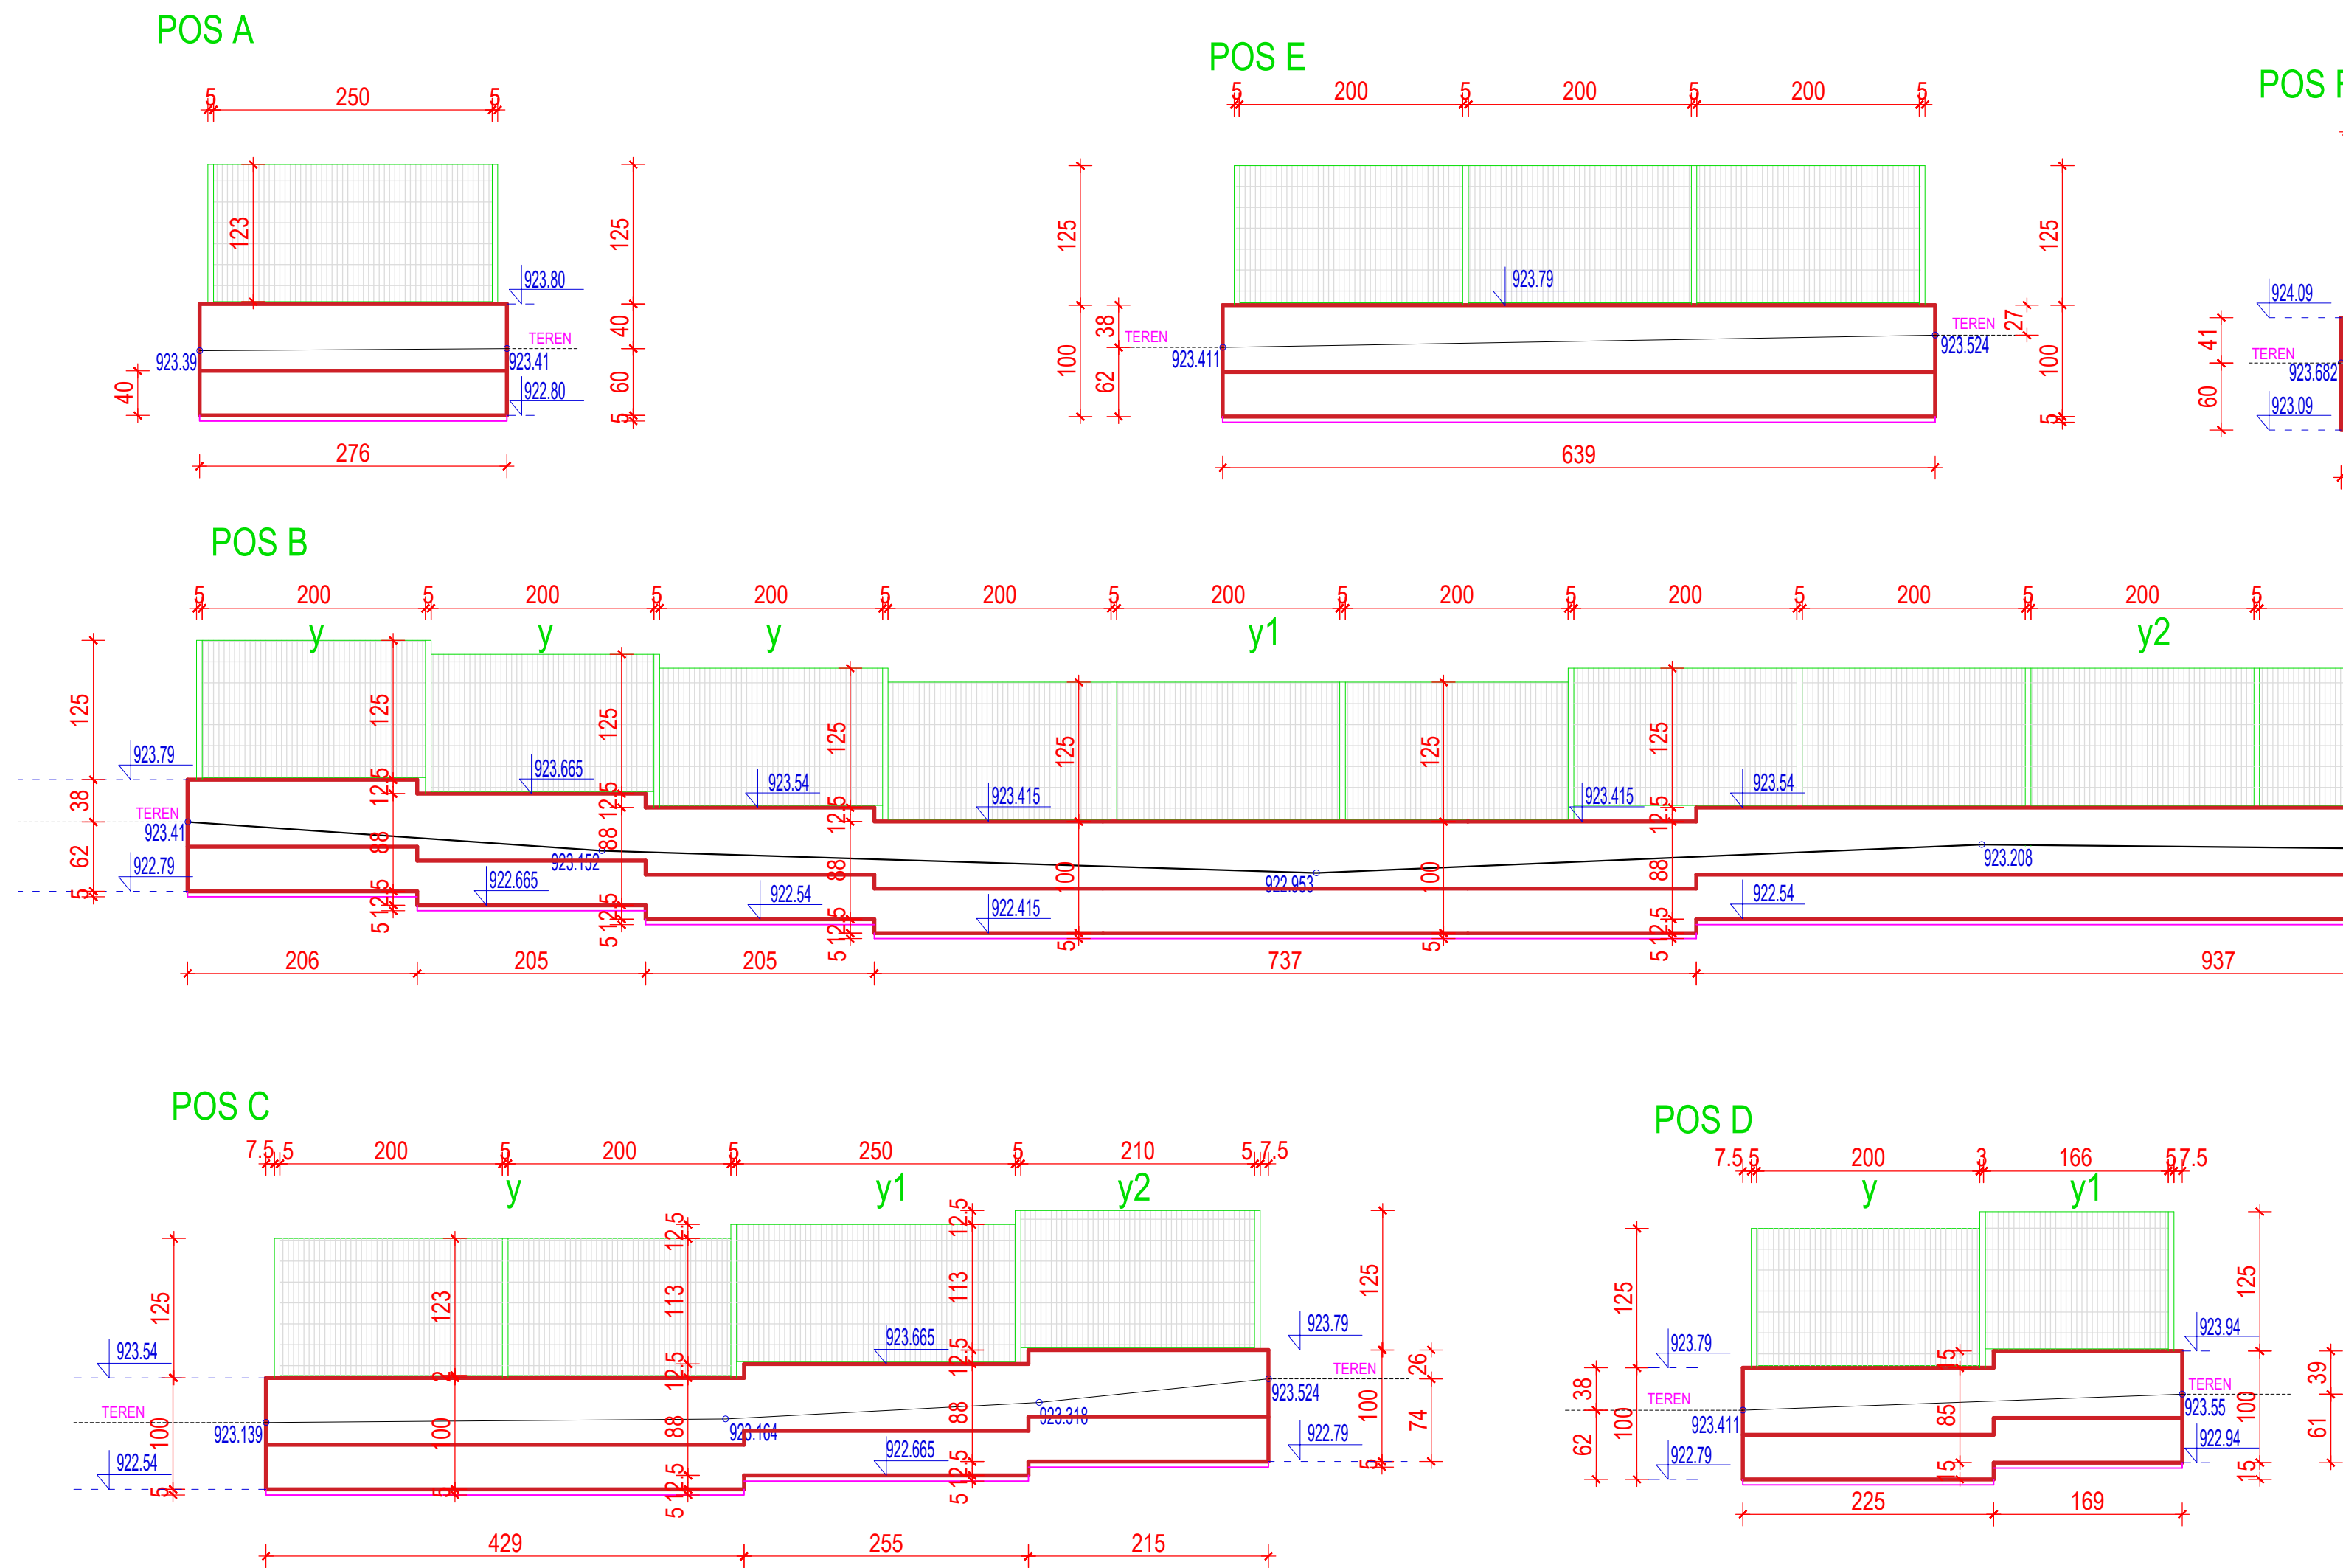
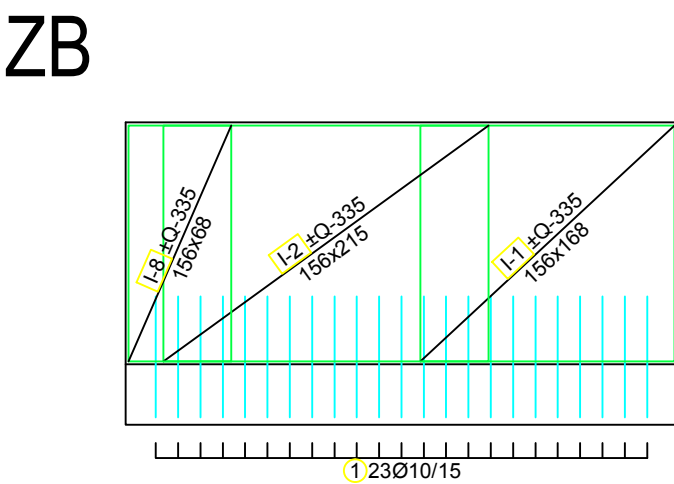
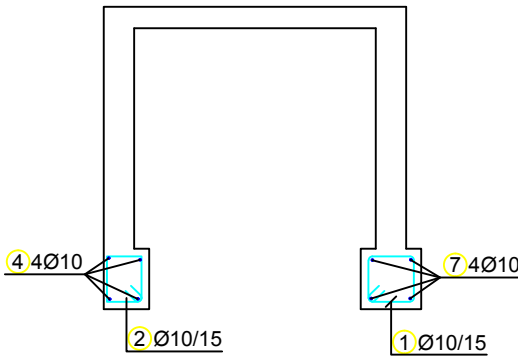
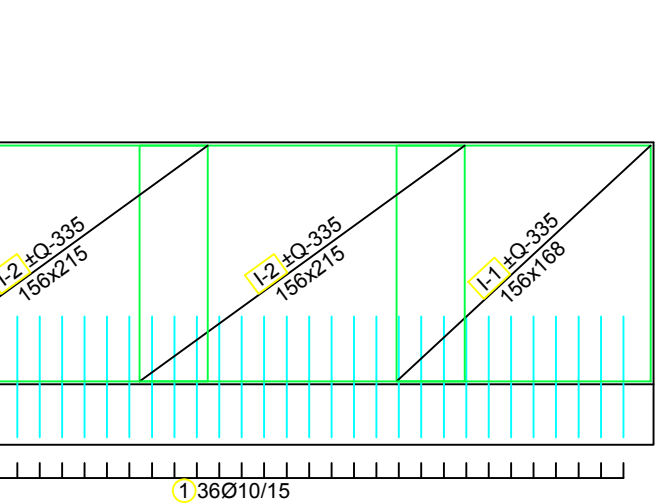
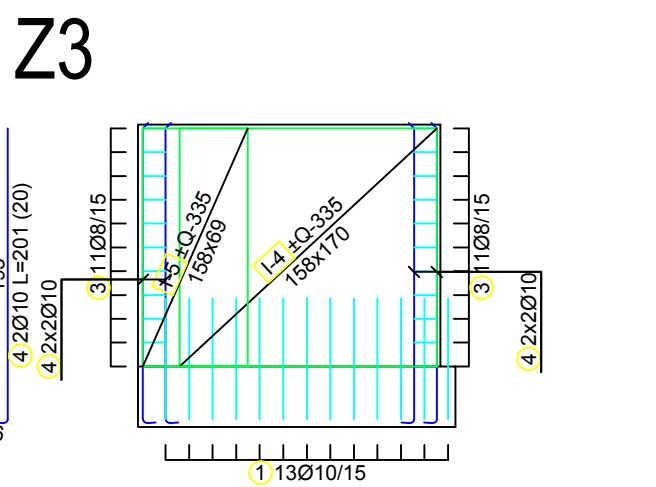


### **III GRAFIČKA DOKUMENTACIJA**

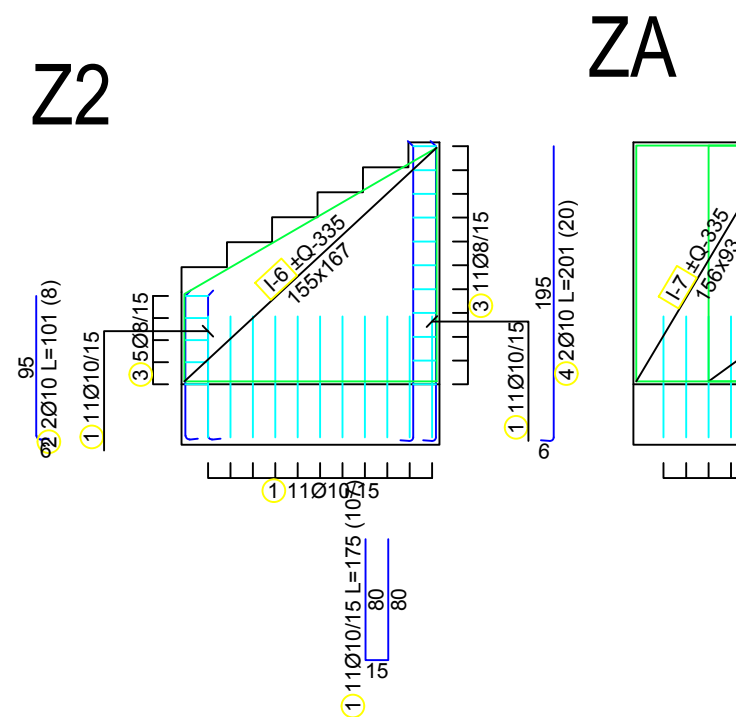

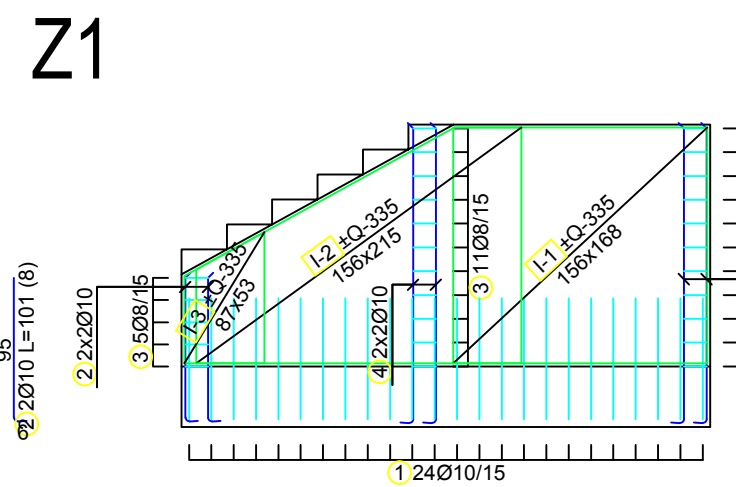

<b>PROJEKTANT:</b>		<b>Investitor:</b>		<b>MINISTARSTVO UNUTRAŠNJIH POSLOVA</b>	
<div><div></div><div>Društvo za projektovanje, inženjering i konsalting PIB: 0271316-002, PDV: 30051-07637-3 Zr.: 319-2142-485 CKB Cimigorskih sestara 6, Podgorica, BI: 600226-783, 069455-077, E-mail: manojag@com.me</div></div>		<b>Objekat:</b>		OBJEKAT MUP-A I STANICE POLICIJE U GUSINJU	
<b>Glavni inženjer:</b>	dr Miroslava Vujadinović dipl.ing.arh.	<b>Lokacija:</b>		UP A 37(centar), kp 99/1 KO Gusinje	
<b>Odgovorni inženjer:</b>	DRAGOMIR POPOVIĆ, dipl.ing.grad.	<b>Vrsta tehničke dokumentacije</b>		GLAVNI PROJEKAT	<b>Razmjera:</b> <b>R 1:100</b>
<b>Saradnici:</b>		<b>Dio tehničke dokumentacije</b>		PROJEKAT KONSTRUKCIJE	<b>Broj strane:</b>
		<b>Prilog:</b>		PLAN OPLATE	<b>Broj priloga:</b> <b>2</b>
<b>Datum izrade iz MP:</b>		<b>Datum revizije iz MP:</b>			
APRIL 2024					

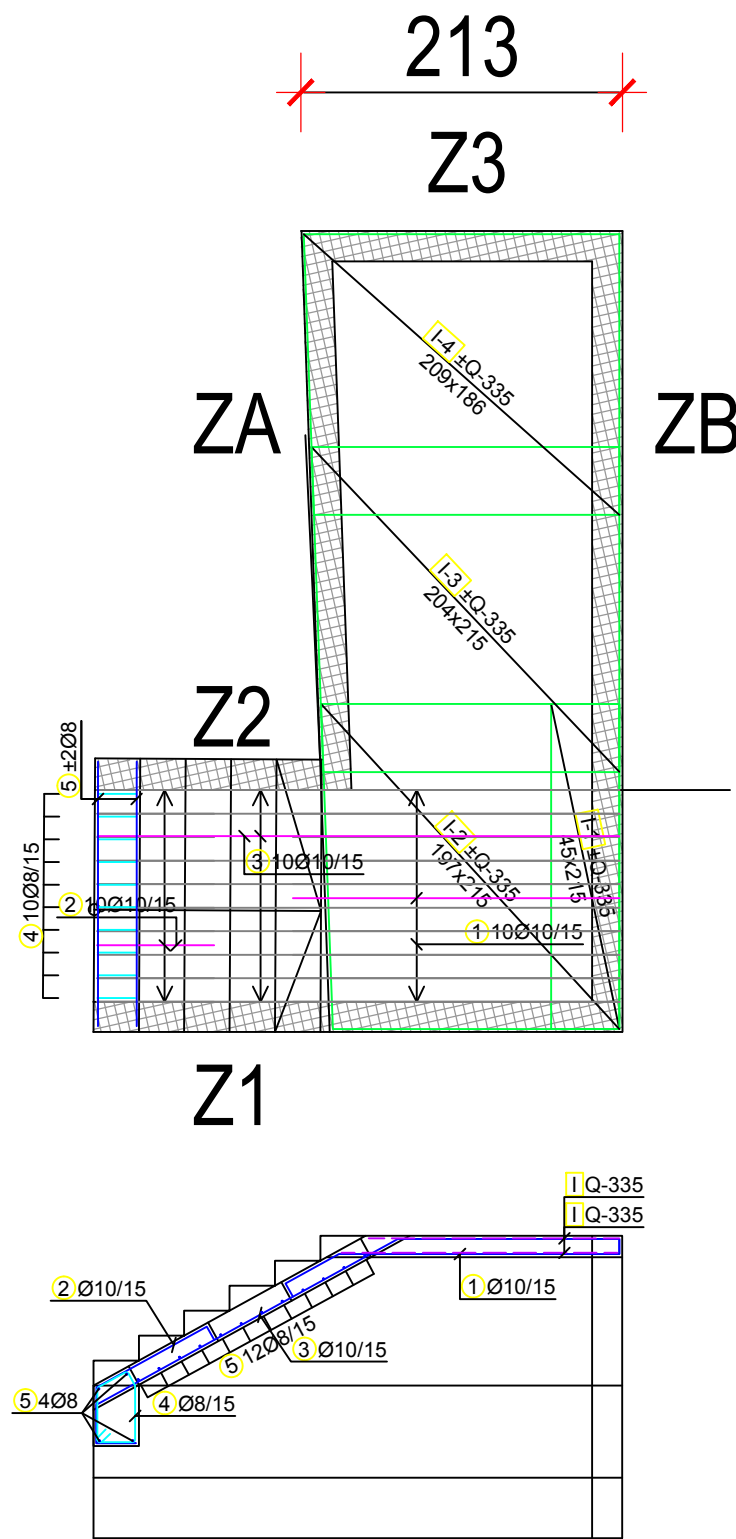


Spisak - specifikacija		otšlik i mere [mm]		Ø	lg [m]	n [kom]	lg [m]	Napomena
Stepenište i ploča (1 kom)								
1		188	10	2.45	10	24.50		
2		188	10	1.95	10	15.00		
3		188	10	4.34	10	43.40		
4		188	8	1.50	10	15.00		
5		175	8	1.75	16	28.00		
Temeљи (1 kom)								
1		30	10	1.42	70	99.40		
2		30	10	1.28	39	49.92		
3		395	10	3.95	6	23.70		
4		195	10	1.95	6	11.70		
5		370	10	3.70	8	29.60		
6		220	10	2.20	8	17.60		
7		550	10	5.50	8	44.00		
Zidovi (1 kom)								
1		80	10	1.75	107	187.25		
2		80	10	1.01	8	8.08		
3		10	8	0.78	65	50.70		
4		195	10	2.01	20	40.20		
Spisak - rekaptulacija								
Ø [mm]	lg [m]	Jedinična težina [kg/m²]		Težina [kg]				
8	93.70	0.40		37.01				
10	594.95	0.62		367.08				
Ukupno (B500B)						404.10		
Ukupno						404.10		
Mreže - specifikacija								
Pozicija	Oznaka mreže	B [cm]	L [cm]	n	Jedinična težina [kg/m²]	Ukupna težina [kg]	Napomena	
Stepenište i ploča (1 kom)								
I-1	Q-335	215	40	2	5.26	10.10		
I-2	Q-335	215	197	2	5.26	44.63		
I-3	Q-335	215	204	2	5.26	46.04		
I-4	Q-335	188	209	2	5.26	40.78		
Ukupno						141.63		
Zidovi (1 kom)								
I-1	Q-335	168	156	8	5.26	82.71		
I-2	Q-335	215	156	8	5.26	141.14		
I-3	Q-335	53	87	2	5.26	4.82		
I-4	Q-335	170	158	2	5.26	28.17		
I-5	Q-335	69	158	2	5.26	11.49		
I-6	Q-335	167	155	2	5.26	27.10		
I-7	Q-335	93	156	2	5.26	15.22		
I-8	Q-335	66	156	2	5.26	11.16		
Ukupno						321.80		
Mreže - rekaptulacija								
Oznaka mreže	B [cm]	L [cm]	n	Jedinična težina [kg/m²]	Ukupna težina [kg]	Neto ugrađena težina [kg/m²]		
Q-335	215	605	9	5.26	615.78	443.27		
Ukupno						615.78		

<div>PROJEKTANT:</div> <div><div><div>pop</div><div>projekt</div></div><div><div>Društvo za projektovanje, inženjering i konsalting</div><div>PIB: 0271310302 PDV: 3001-07637-3 Zr: 919-21431-88 CMB Geografskih servisa 6, Podgorica, Tel: 020238-782, 06955-677, E-mail: matoraj@com.me</div></div></div>		<div>Investitor:</div> <div>MINISTARSTVO UNUTRAŠNJIH POSLOVA</div>
<div><div>Glavni inženjer:</div><div>dr Miroslava Vujadinović dipl.ing.arh.</div></div>		<div>Objekat:</div> <div>OBJEKAT MUP-A I STANICE POLICIJE U GUSINJU</div>
<div>Odgovorni inženjer:</div>	<div>DRAGOMIR POPOVIĆ,dipl.ing.grad.</div>	<div>Lokacija:</div> <div>UP A 37(centar), kp 99/1 KO Gusinje</div>
<div>Saradnici:</div>		<div>Vrsta tehničke dokumentacije</div> <div>GLAVNI PROJEKAT</div> <div>Razmjera: R 1:100</div>
		<div>Dio tehničke dokumentacije</div> <div>PROJEKAT KONSTRUKCIJE</div> <div>Broj strane:</div>
		<div>Prilog:</div> <div>DETALJI ARMATURE STEPENIŠTA</div> <div>Broj priloga: 3</div>
<div>Datum izrade i MP:</div> <div>APRIL 2024</div>		<div>Datum revizije i MP:</div>



DETALJI ARMATURE OGRADE

POS A, POS B, POS C, POS D, POS E, POS F

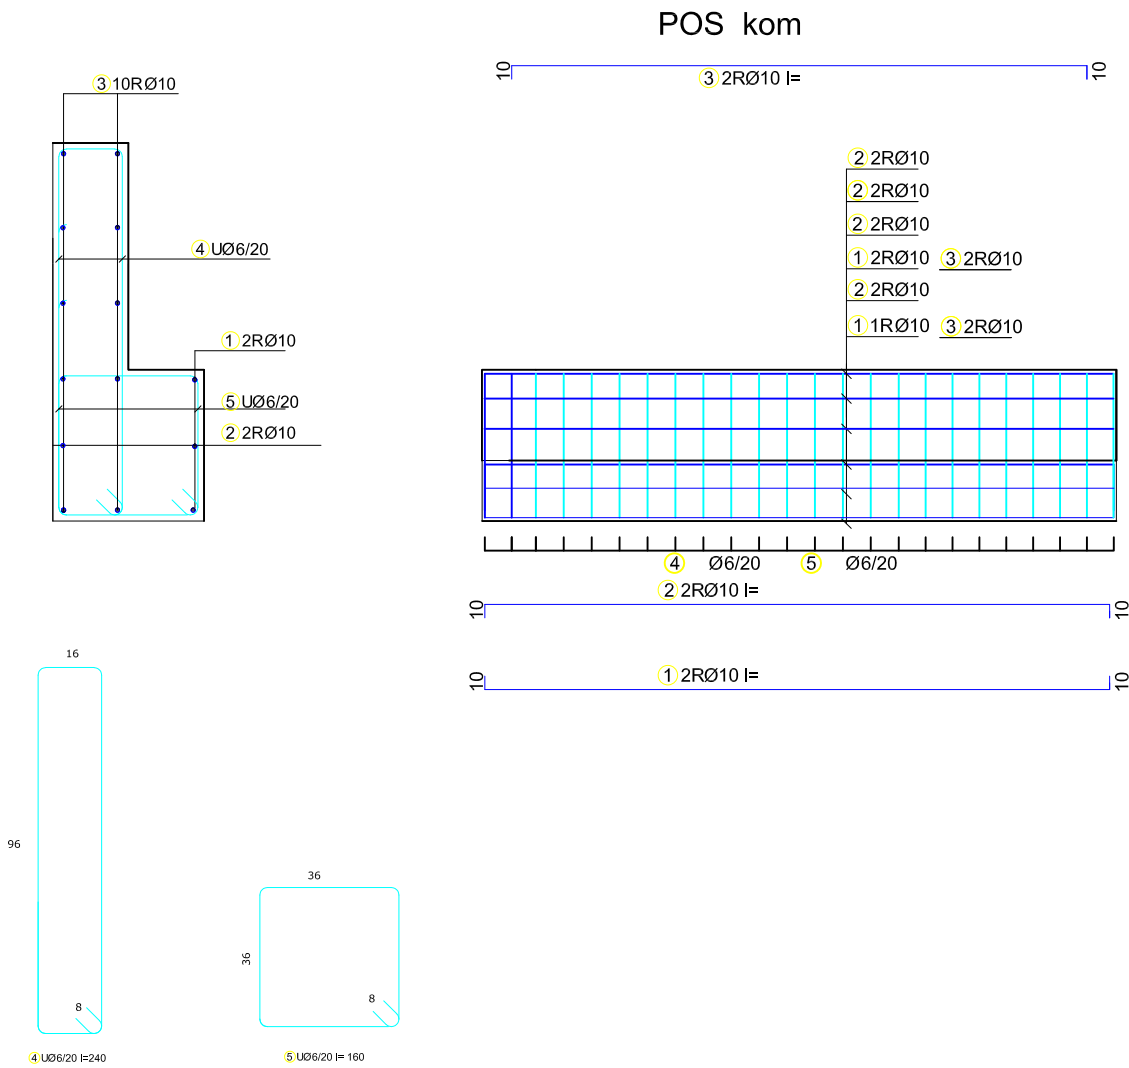

POS A

Šipke - specifikacija						
ozn.	Oblik i mjere [cm]	B500B	Ø	lg [m]	n [kom.]	L [lg x n] [m]
POS A kom 1						
1		B500B	10	2.90	2	5.80
2		B500B	10	2.90	2	5.80
3		B500B	10	2.90	10	29.00
3		B500B	6	2.40	14	33.60
2		B500B	6	1.60	14	22.40

POS E

Šipke - specifikacija						
ozn.	Oblik i mjere [cm]	B500B	Ø	lg [m]	n [kom.]	L [lg x n] [m]
POS E kom 1						
1		B500B	10	6.53	2	13.06
2		B500B	10	6.53	2	13.06
3		B500B	10	6.53	10	65.30
3		B500B	6	2.40	32	76.80
2		B500B	6	1.60	32	51.20

POS F

Šipke - specifikacija						
ozn.	Oblik i mjere [cm]	B500B	Ø	lg [m]	n [kom.]	L [lg x n] [m]
POS F kom 1						
1		B500B	10	2.42	2	4.84
2		B500B	10	2.42	2	4.84
3		B500B	10	2.42	10	24.20
3		B500B	6	2.40	11	26.40
2		B500B	6	1.60	11	17.60

POS B Y- kom 3

Šipke - specifikacija						
ozn.	Oblik i mjere [cm]	B500B	Ø	lg [m]	n [kom.]	L [lg x n] [m]
POS B Y kom 3						
1		B500B	10	2.20	2x3=6	13.20
2		B500B	10	2.20	2x3=6	13.20
3		B500B	10	2.20	10x3=30	66.00
3		B500B	6	2.40	10x3=30	72.00
2		B500B	6	1.60	10x3=30	48.00

POS B Y1- kom 1

Šipke - specifikacija						
ozn.	Oblik i mjere [cm]	B500B	Ø	lg [m]	n [kom.]	L [lg x n] [m]
POS B Y1 kom 1						
1		B500B	10	8.02	2	16.04
2		B500B	10	8.02	2	16.04
3		B500B	10	8.02	10	80.20
3		B500B	6	2.40	39	93.60
2		B500B	6	1.60	39	23.40

POS B Y2- kom 1

Šipke - specifikacija						
ozn.	Oblik i mjere [cm]	B500B	Ø	lg [m]	n [kom.]	L [lg x n] [m]
POS B Y2 kom 1						
1		B500B	10	9.50	2	19.00
2		B500B	10	9.50	2	19.00
3		B500B	10	9.50	10	95.00
3		B500B	6	2.40	46	110.40
2		B500B	6	1.60	46	73.60

POS C Y

Šipke - specifikacija						
ozn.	Oblik i mjere [cm]	B500B	Ø	lg [m]	n [kom.]	L [lg x n] [m]
POS C Y kom 1						
1		B500B	10	4.43	2	8.86
2		B500B	10	4.43	2	8.86
3		B500B	10	4.43	10	44.30
3		B500B	6	2.40	21	50.40
2		B500B	6	1.60	21	33.60

POS C Y1

Šipke - specifikacija						
ozn.	Oblik i mjere [cm]	B500B	Ø	lg [m]	n [kom.]	L [lg x n] [m]
POS C Y1 kom 1						
1		B500B	10	2.25	2	4.50
2		B500B	10	2.25	2	4.50
3		B500B	10	2.25	10	22.50
3		B500B	6	2.40	11	26.40
2		B500B	6	1.60	11	17.60

POS C Y2

Šipke - specifikacija						
ozn.	Oblik i mjere [cm]	B500B	Ø	lg [m]	n [kom.]	L [lg x n] [m]
POS C Y2 kom 1						
1		B500B	10	2.30	2	4.60
2		B500B	10	2.30	2	4.60
3		B500B	10	2.30	10	23.00
3		B500B	6	2.40	11	26.40
2		B500B	6	1.60	11	17.60

POS D Y

Šipke - specifikacija						
ozn.	Oblik i mjere [cm]	B500B	Ø	lg [m]	n [kom.]	L [lg x n] [m]
POS D Y kom 1						
1		B500B	10	2.40	2	4.80
2		B500B	10	2.40	2	4.80
3		B500B	10	2.40	10	24.00
3		B500B	6	2.40	11	26.40
2		B500B	6	1.60	11	17.60






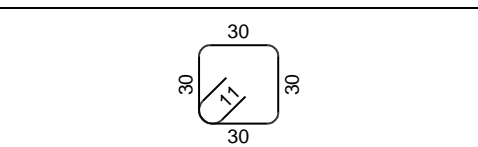
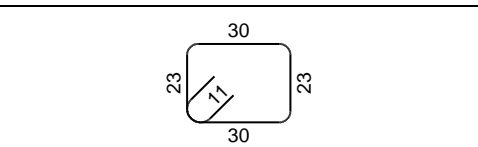
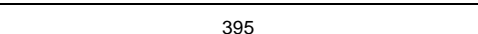
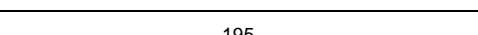
 
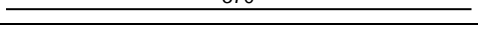
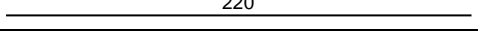
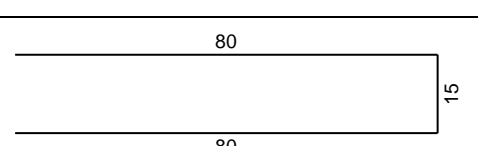
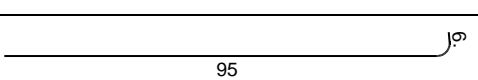
POS D Y1



Šipke - specifikacija						
ozn.	Oblik i mjere [cm]	B500B	Ø	lg [m]	n [kom.]	L [lg x n] [m]
POS D Y1 kom 1						
1		B500B	10	1.85	2	3.70
2		B500B	10	1.85	2	3.70
3		B500B	10	1.85	10	18.50
3		B500B	6	2.40	8	19.20
2		B500B	6	1.60	8	12.80

Šipke - rekapitulacija

Ø [mm]	lg [m]	Jed. težina [kg/m]	Težina [kg]
B500B			
6	906.40	0.235	213.04
10	688.80	0.649	447.03
Ukupno			660.07

	<b>PROJEKTANT:</b>		<b>Investitor:</b>	<b>MINISTARSTVO UNUTRAŠNJIH POSLOVA</b>	
	<div><div><div><b>pop</b></div><div>projekt</div></div><div><div>Društvo za projektovanje, inženjering i konsalting</div><div>PIB: 02713110-302; PDV: 3031-07637-3 Žr.: 510-21421-88 CKB Omgovornih sedara 8, Podgorica; Tel: 020/238-783, 069/055-077; E-mail: melchija@p-com.me</div></div></div>		<b>Objekat:</b>	OBJEKAT MUP-A I STANICE POLICIJE U GUSINJU	
<b>Glavni inženjer:</b>	dr Miroslava Vujadinović dipl.ing.arh.		<b>Lokacija:</b>	UP A 37(centar), kp 99/1 KO Gusinje	
<b>Odgovorni inženjer:</b>	DRAGOMIR POPOVIĆ,dipl.ing.grad.		<b>Vrsta tehničke dokumentacije</b>	GLAVNI PROJEKAT	<b>Razmjera:</b> <b>R 1:100</b>
<b>Saradnici:</b>			<b>Dio tehničke dokumentacije</b>	PROJEKAT KONSTRUKCIJE	<b>Broj strane:</b>
			<b>Prilog:</b>	DETALJI ARMATURE OGRADE	<b>Broj priloga:</b> <b>4</b>
<b>Datum izrade i MP:</b>			<b>Datum revizije i MP:</b>		
APRIL 2024					

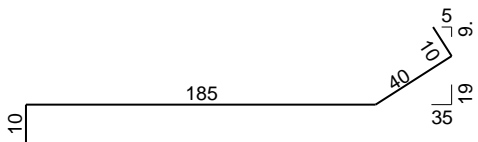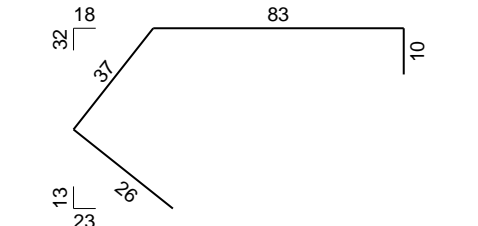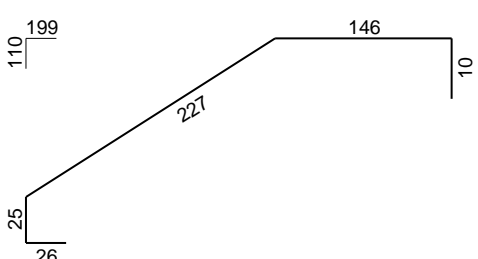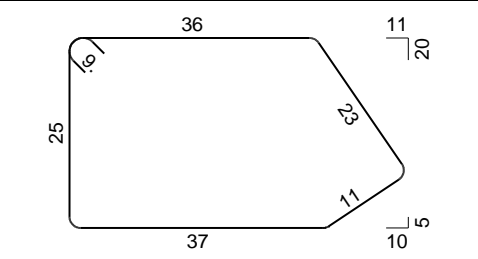Šipke - specifikacija						
ozn.	oblik i mere [cm]	Ø	lg [m]	n [kom]	lg <sub>n</sub> [m]	Napomena
Stepenište i ploča (1 kom)						
1		10	2.45	10	24.50	
2		10	1.56	10	15.60	
3		10	4.34	10	43.40	
4		8	1.50	10	15.00	
5		8	1.75	16	28.00	
Temelji (1 kom)						
1		10	1.42	70	99.40	
2		10	1.28	39	49.92	
3		10	3.95	6	23.70	
4		10	1.95	6	11.70	
5		10	3.70	8	29.60	
6		10	2.20	8	17.60	
7		10	5.50	8	44.00	
Zidovi (1 kom)						
1		10	1.75	107	187.25	
2		10	1.01	8	8.08	

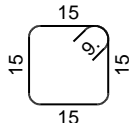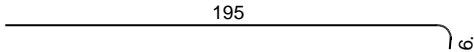Šipke - specifikacija						
ozn.	oblik i mere [cm]	Ø	lg [m]	n [kom]	lgn [m]	Napomena
3		8	0.78	65	50.70	
4		10	2.01	20	40.20	


Šipke - rekapitulacija			
Ø [mm]	lgn [m]	Jedinična težina [kg/m]	Težina [kg]
B500B			
8	93.70	0.40	37.01
10	594.95	0.62	367.08
Ukupno (B500B)			404.10
Ukupno			404.10




Mreže - specifikacija							
Pozicija	Oznaka mreže	B [cm]	L [cm]	n	Jedinična težina [kg/m2]	Ukupna težina [kg]	Napomena
Stepenište i ploča (1 kom)							
I-1	Q-335	215	45	2	5.26	10.19	
I-2	Q-335	215	197	2	5.26	44.63	
I-3	Q-335	215	204	2	5.26	46.04	
I-4	Q-335	186	209	2	5.26	40.78	
Ukupno						141.63	
Zidovi (1 kom)							
I-1	Q-335	168	156	6	5.26	82.71	
I-2	Q-335	215	156	8	5.26	141.14	
I-3	Q-335	53	87	2	5.26	4.82	
I-4	Q-335	170	158	2	5.26	28.17	
I-5	Q-335	69	158	2	5.26	11.49	
I-6	Q-335	167	155	2	5.26	27.10	
I-7	Q-335	93	156	2	5.26	15.22	
I-8	Q-335	68	156	2	5.26	11.16	
Ukupno						321.80	

Mreže - rekapitulacija						
Oznaka mreže	B [cm]	L [cm]	n	Jedinična težina [kg/m2]	Ukupna težina [kg]	Neto ugrađena težina [kg]
Q-335	215	605	9	5.26	615.78	443.27
Ukupno					615.78	443.27

Mreže - plan sečenja
Stepenište i ploča
Q-335 (605 cm x 215 cm)

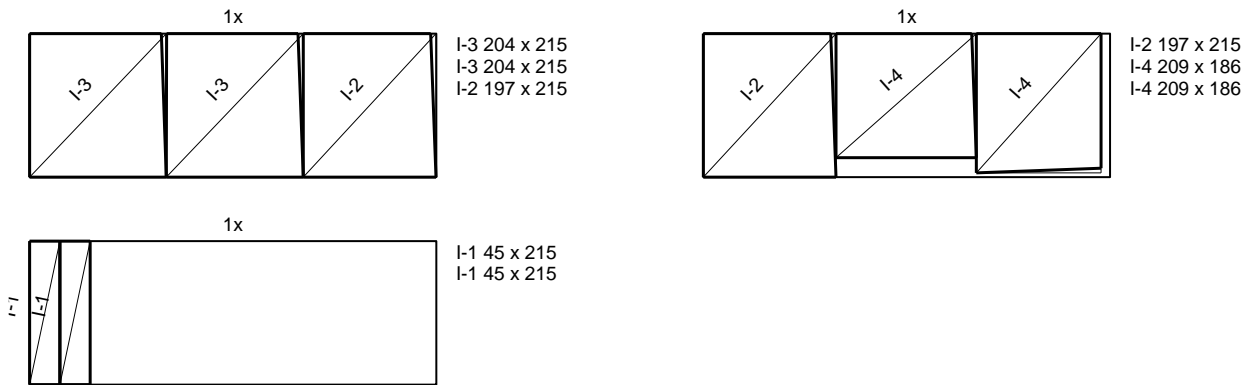

Zidovi
Q-335 (605 cm x 215 cm)

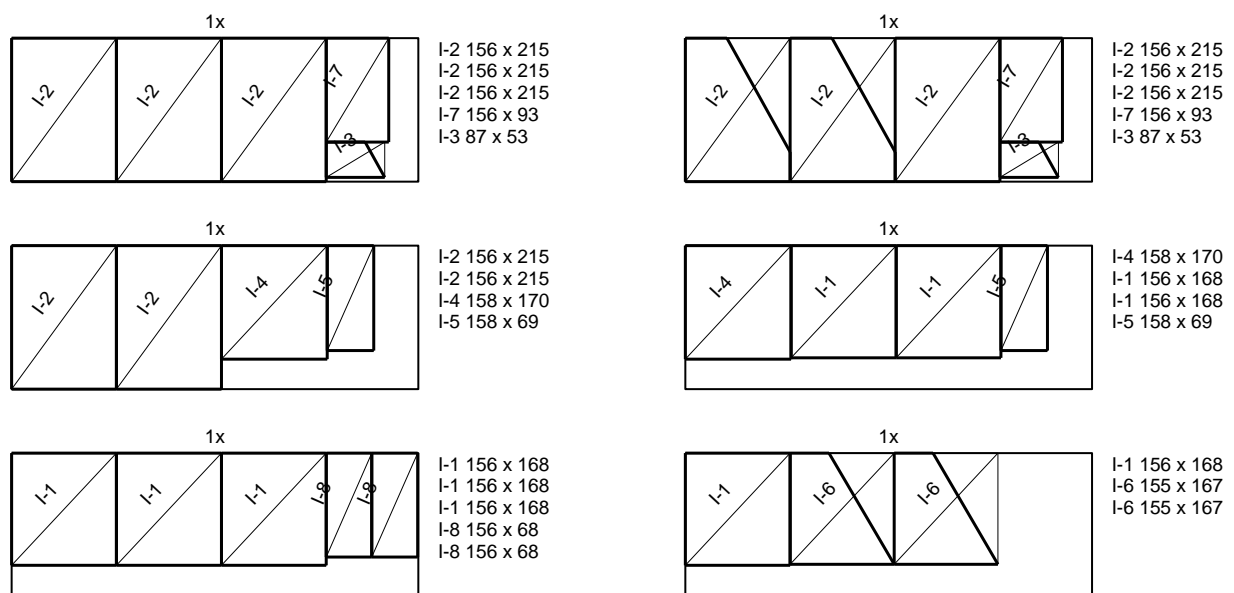

ZBIRNA REKAPITULACIJA

Šipke - rekapitulacija			
Ø [mm]	lgn [m]	Jed. težina [kg/m']	Težina [kg]
B500B			
6			213.04
8			37.01
10			814.00
Ukupno			1064.16

Mreže - rekapitulacija						
Oznaka mreže	B [cm]	L [cm]	n	Jedinična težina [kg/m2]	Ukupna težina [kg]	Neto ugrađena težina [kg]
Q-335	215	605	9	5.26	615.78	443.27
Ukupno					615.78	443.27