


KOORDINATE TJEMENA OSOVINA SAOBRAĆAJNICA			
Tjeme	Raspuk	Y	X
TA.1	50.00	6 558 385.64	4 690 180.59
TA.2	50.00	6 558 389.50	4 690 100.04
TA.3	400.00	6 558 343.81	4 690 133.03
TA.4	600.00	6 558 290.81	4 690 183.99
TA.5	250.00	6 558 194.37	4 690 256.43
TA.6	200.00	6 558 122.22	4 690 347.02
TB.1	12.00	6 558 385.42	4 690 080.64
TB.2	45.00	6 558 374.69	4 690 098.63
TB.3	300.00	6 558 386.25	4 690 033.27
TB.4	380.00	6 558 271.56	4 690 158.83
TB.5	500.00	6 558 195.61	4 690 224.72
TB.6	500.00	6 558 078.01	4 690 290.26
TB.7	400.00	6 557 951.30	4 690 321.53
TB.8	600.00	6 557 798.08	4 690 318.24
TB.9	200.00	6 557 707.08	4 690 329.93
TB.10	100.00	6 557 620.37	4 690 366.60
TB.11	55.00	6 557 559.75	4 690 354.10
TB.12	200.00	6 557 529.92	4 690 273.89
TB.13	135.00	6 557 489.88	4 690 205.05
TB.14	200.00	6 557 504.61	4 690 069.17
TB.15	400.00	6 557 600.73	4 689 996.21
TB.16	500.00	6 557 616.02	4 690 301.91
TB.17	175.00	6 557 890.67	4 690 352.00
TB.18	300.00	6 557 850.58	4 690 382.81
TB.19	750.00	6 558 798.41	4 690 407.21
TB.20	11.00	6 558 401.04	4 690 354.33
TB.21	30.00	6 557 890.19	4 690 301.39
TB.22	150.00	6 557 909.44	4 690 276.13
TB.23	400.00	6 558 010.54	4 690 234.83
TB.24	500.00	6 558 103.30	4 690 176.71
TB.25	200.00	6 558 203.32	4 690 113.11
TB.26	300.00	6 558 227.51	4 690 092.06
TB.27	250.00	6 558 280.09	4 690 053.40
TB.28	11.00	6 557 233.58	4 690 077.47
TB.29	80.00	6 557 212.40	4 690 455.95
TB.30	135.00	6 557 200.20	4 690 407.40
TB.31	345.00	6 557 213.46	4 690 328.87
TB.32	400.00	6 557 259.62	4 690 328.46
TB.33	800.00	6 557 315.97	4 690 161.12
TB.34	3000.00	6 557 419.55	4 690 053.69
TC.1	500.00	6 557 522.71	4 689 957.02
TC.2	10.00	6 558 400.18	4 690 062.11
TC.3	20.00	6 558 401.99	4 690 061.89
TC.4	80.00	6 558 456.56	4 689 975.79
TC.5	30.00	6 558 482.15	4 689 920.82
TC.6	10.00	6 558 504.86	4 689 910.22
TC.7	10.00	6 558 485.03	4 689 890.05
TC.8	45.00	6 558 472.84	4 689 915.03
TC.9	130.00	6 558 351.18	4 689 985.94
TC.10	30.00	6 558 331.57	4 689 907.50
TC.11	10.00	6 558 326.60	4 690 029.25
TC.12	10.00	6 558 302.51	4 690 013.30
TC.13	20.00	6 558 318.52	4 690 001.71
TC.14	115.00	6 558 403.68	4 689 913.40
TC.15	320.00	6 558 331.58	4 689 698.72
TC.16	155.00	6 558 249.11	4 689 640.38
TC.17	80.00	6 558 198.70	4 689 630.48
TC.18	190.00	6 558 145.16	4 689 654.73
TC.19	30.00	6 558 075.52	4 689 674.82
TC.20	22.00	6 558 113.29	4 689 564.72
TC.21	20.00	6 558 193.24	4 689 616.73
TC.22	340.00	6 558 260.87	4 689 917.58
TC.23	20.00	6 558 106.46	4 689 670.93
TC.24	100.00	6 558 087.28	4 689 679.20
TC.25	450.00	6 558 000.51	4 689 694.12
TC.26	200.00	6 557 980.48	4 689 635.59
TC.27	225.00	6 557 791.76	4 689 613.76
TC.28	150.00	6 558 212.82	4 689 331.42
TC.29	325.00	6 558 194.56	4 689 402.81
TC.30	500.00	6 558 139.26	4 689 487.55
TC.31	40.00	6 558 098.25	4 689 925.20
TC.32	170.00	6 558 029.10	4 689 576.98
TC.33	80.00	6 557 900.42	4 689 548.43
TC.34	300.00	6 557 846.83	4 689 985.98
TC.35	270.00	6 557 759.96	4 689 908.87
TD.1	60.00	6 558 630.87	4 689 863.62
TD.2	80.00	6 558 585.76	4 689 880.40
TD.3	200.00	6 558 550.87	4 689 925.45
TD.4	100.00	6 558 521.49	4 689 912.21
TD.5	100.00	6 558 471.54	4 690 032.03
TD.6	12.00	6 558 422.45	4 690 067.74
TD.7	12.00	6 558 418.19	4 690 074.30
TD.8	8.00	6 558 445.58	4 690 061.97
TD.9	20.00	6 558 571.18	4 690 063.61
TD.10	6.00	6 558 458.79	4 690 052.06
TD.11	130.00	6 558 436.47	4 690 071.95

KOORDINATE TAČAKA OSOVINA SAOBRAĆAJNICA			
TAČKA		Y	X
RA1	6 558 143.14	4 689 980.59	
RA2	6 558 484.84	4 690 011.07	
RA3	6 558 453.68	4 690 045.02	
RA4	6 558 405.62	4 690 084.17	
RA5	6 558 396.93	4 690 084.71	
RA6	6 557 788.12	4 690 302.54	
RA7	6 557 337.17	4 690 218.56	
RA8	6 557 600.67	4 690 485.48	
RA9	6 557 856.68	4 690 320.12	
RA10	6 558 293.34	4 690 440.54	
RA11	6 557 788.12	4 690 302.54	
RA12	6 557 706.06	4 690 308.38	
RA13	6 557 557.44	4 690 346.37	
RA14	6 557 343.96	4 690 440.58	
RA15	6 557 456.04	4 690 154.88	
RA16	6 557 248.34	4 690 482.24	
RA17	6 557 538.64	4 690 499.87	
RA18	6 557 422.80	4 690 482.32	
RA19	6 558 427.87	4 690 080.64	
RA20	6 558 528.12	4 690 011.97	
RA21	6 558 313.75	4 690 020.68	
RA22	6 558 195.63	4 690 036.23	
RA23	6 558 111.08	4 689 657.93	
RA24	6 558 100.12	4 689 353.38	
RA25	6 558 220.93	4 689 310.89	
RA26	6 557 677.25	4 689 902.90	
RA27	6 557 636.17	4 689 889.20	
RA28	6 558 300.74	4 689 366.97	
RA29	6 558 537.58	4 689 338.04	
RA30	6 558 572.41	4 689 843.25	

PARKING PROSTOR ISPOD GLAVNOG TRGA (40pm) R=1:500

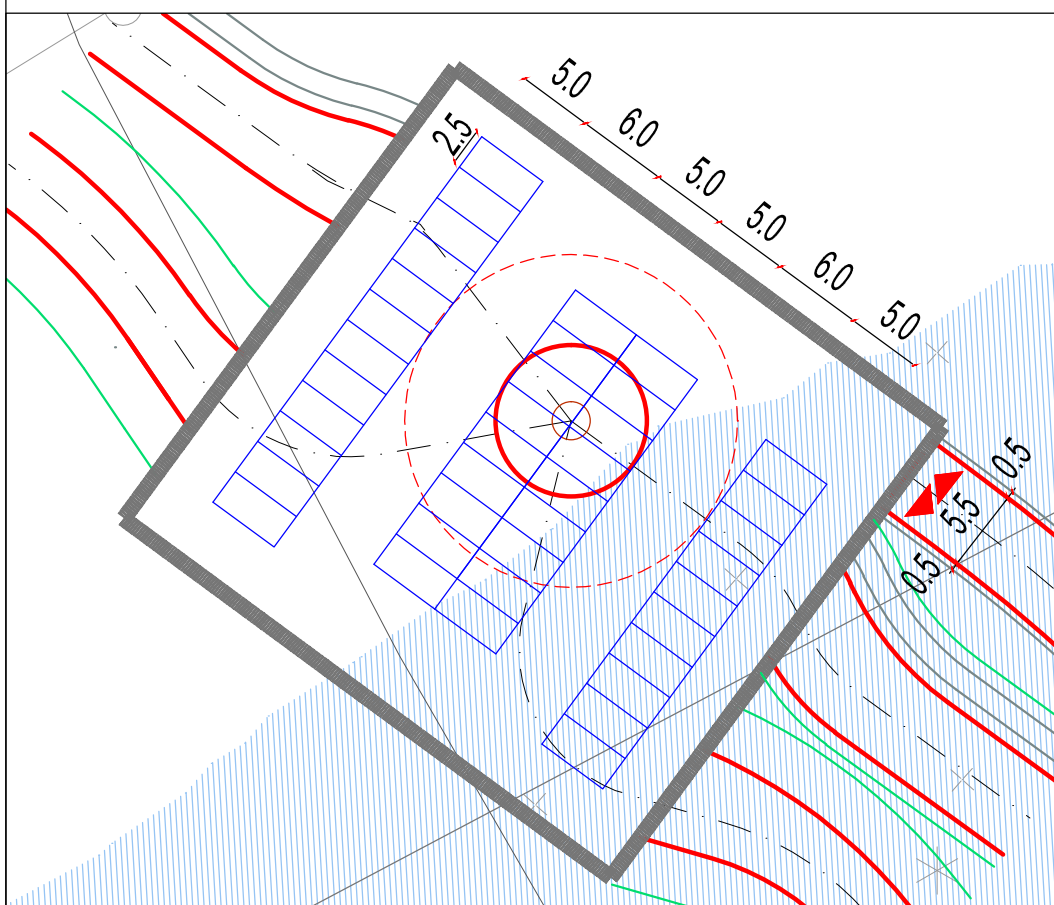


ZONA "UVALA BIGOVE"

ZONA "LANDSCAPE PARK" HOTEL


DSL
sektor 38-"Bigova"

ZONA "RT ŽABICA"

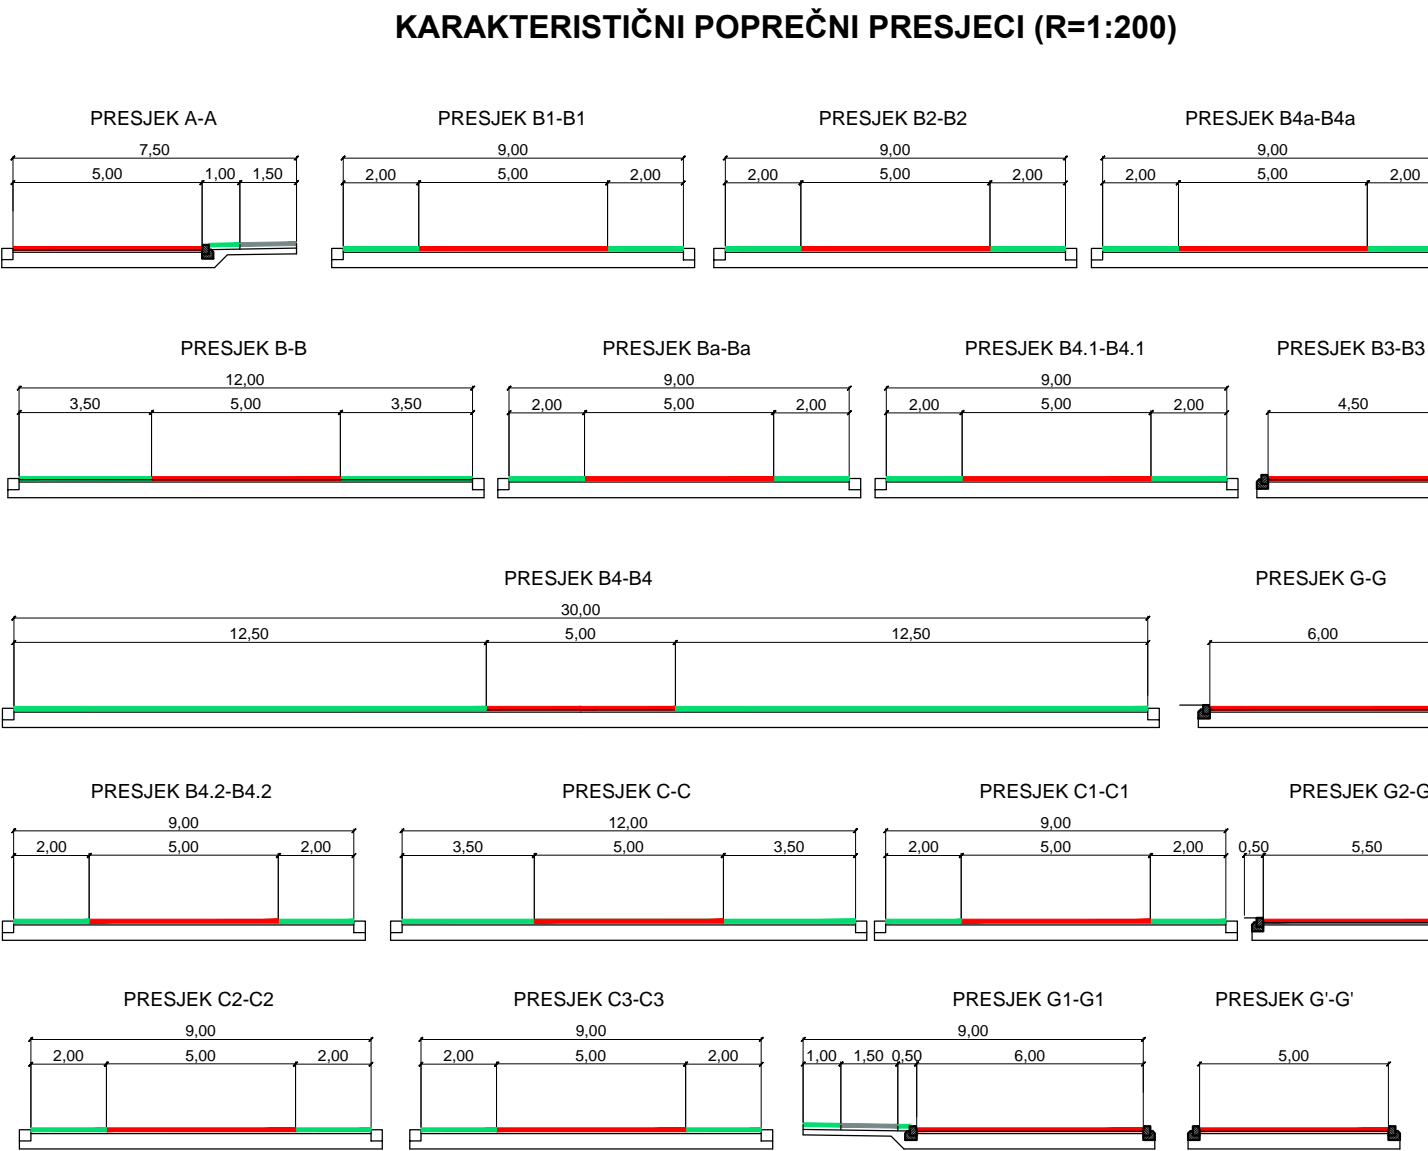

IZMJENE I DOPUNE LOKALNE STUDIJE LOKACIJE TRAŠTE

naručilac:
MINISTARSTVO
ODRŽIVOG RAZVOJA
I TURIZMA
obrađivač:
Municep Kator

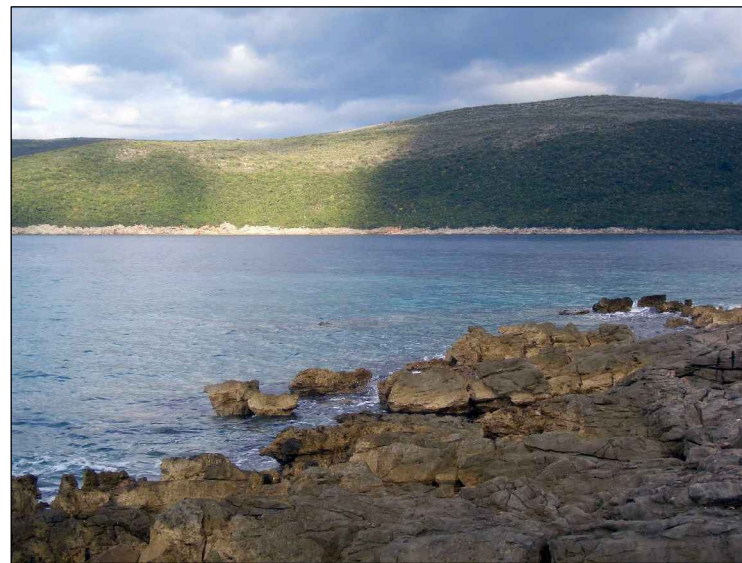

PLAN, 2015

1 : 2500
razmjera:

broj lista:

07a

naziv lista:

PLAN SAOBRAĆAJA