

IZMJENE I DOPUNE DETALJNOG URBANISTIČKOG PLANA "SPOMEN PARK KRUŠEVAC zone A I E "U PODGORICI

NACRT PLANA


godina izrade plana:	2022.god.	razmjera:	1:1000
obradivač plana:	obradivač plana: MINISTARSTVO EKOLOGIJE, PROSTORNOG PLANIRANJA I URBANIZMA rukovodilac izrade plana: Aleksandra Tošić Jokić, dipl.inž.arh. obradivač faze: Zoran Jokić, dipl.inž.građ.		
odluka o izradi plana:	br. 04-5468/2 Podgorica, 28. oktobra 2021 godine.		
broj grafičkog priloga:	PLAN SAOBRAĆAJNE INFRASTRUKTURE 11.		

LEGENDA:

- GRANICA PLANA
- osovina saobraćajnice
- saobraćajnica
- trotoar
- A oznaka zone
- 1 oznaka bloka
- granica urb. parcele
- UP A1 oznaka urb. parcele

- o1 6603279.94 4699933.95
- o2 6603302.65 4699922.69
- o3 6603302.65 4699894.82
- o4 6603472.58 4700058.34
- o5 6603340.97 4699894.82
- o6 6603246.98 4699943.75

- T1 6603343.98 4699902.20
- T2 6603438.35 4699974.44
- T3 6603265.64 4699941.04

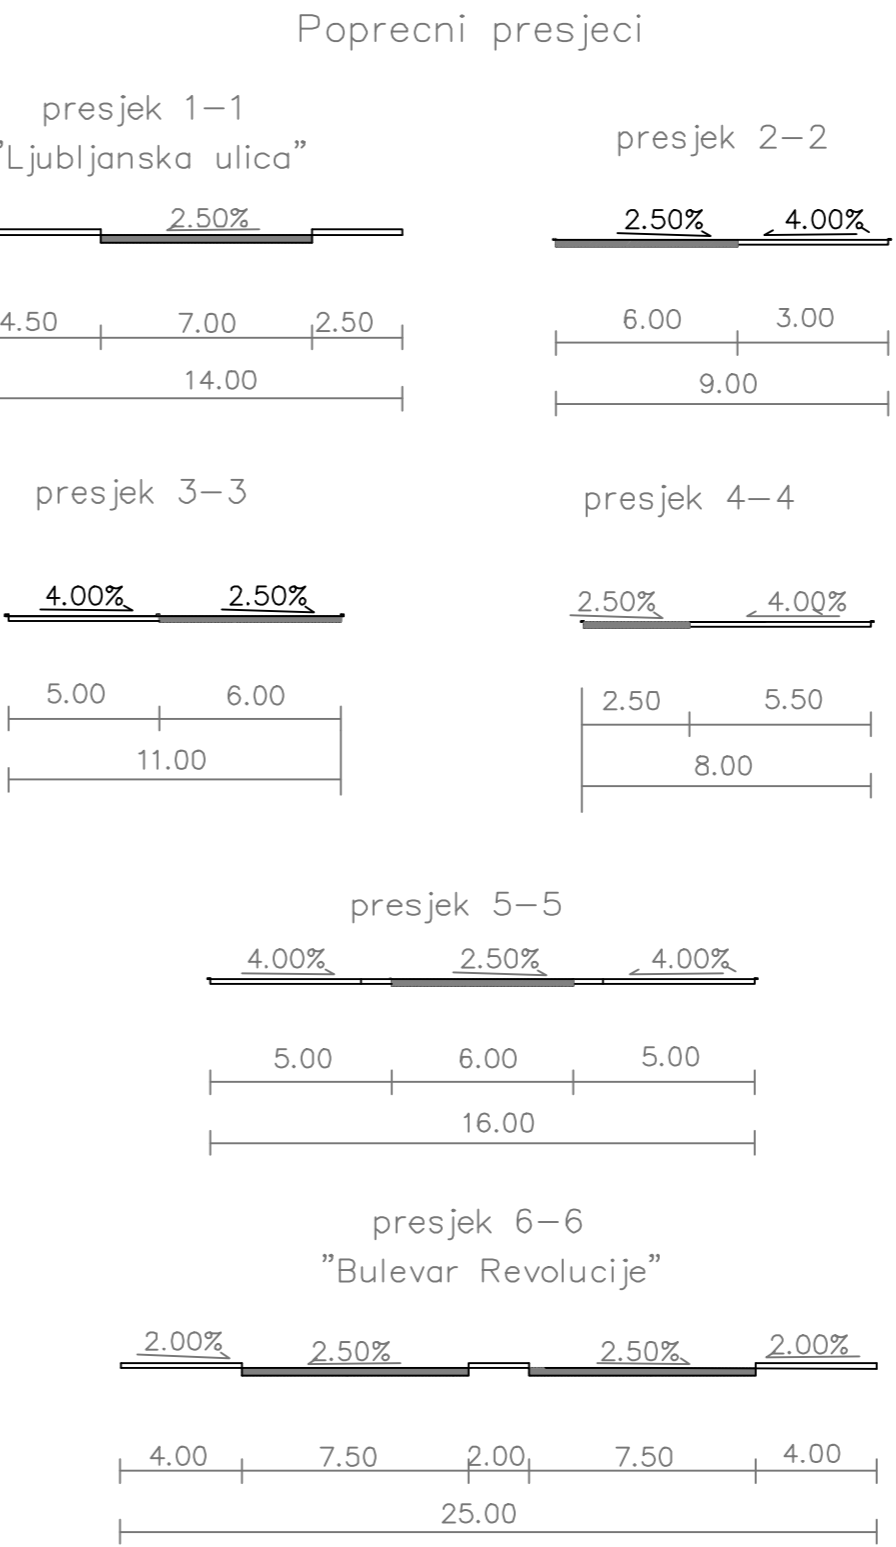

T 1	T 2	T 3
R=45.00m	R=276.5m	R=135.00m
DL=50.11m	DL=146.58m	DL=42.47m
Tg=23.77m	Tg=75.05m	Tg=21.41m
α=63°48'23"	α=30°22'23"	α=18°01'25"

