


Opština KOTOR
KO Glavatičići

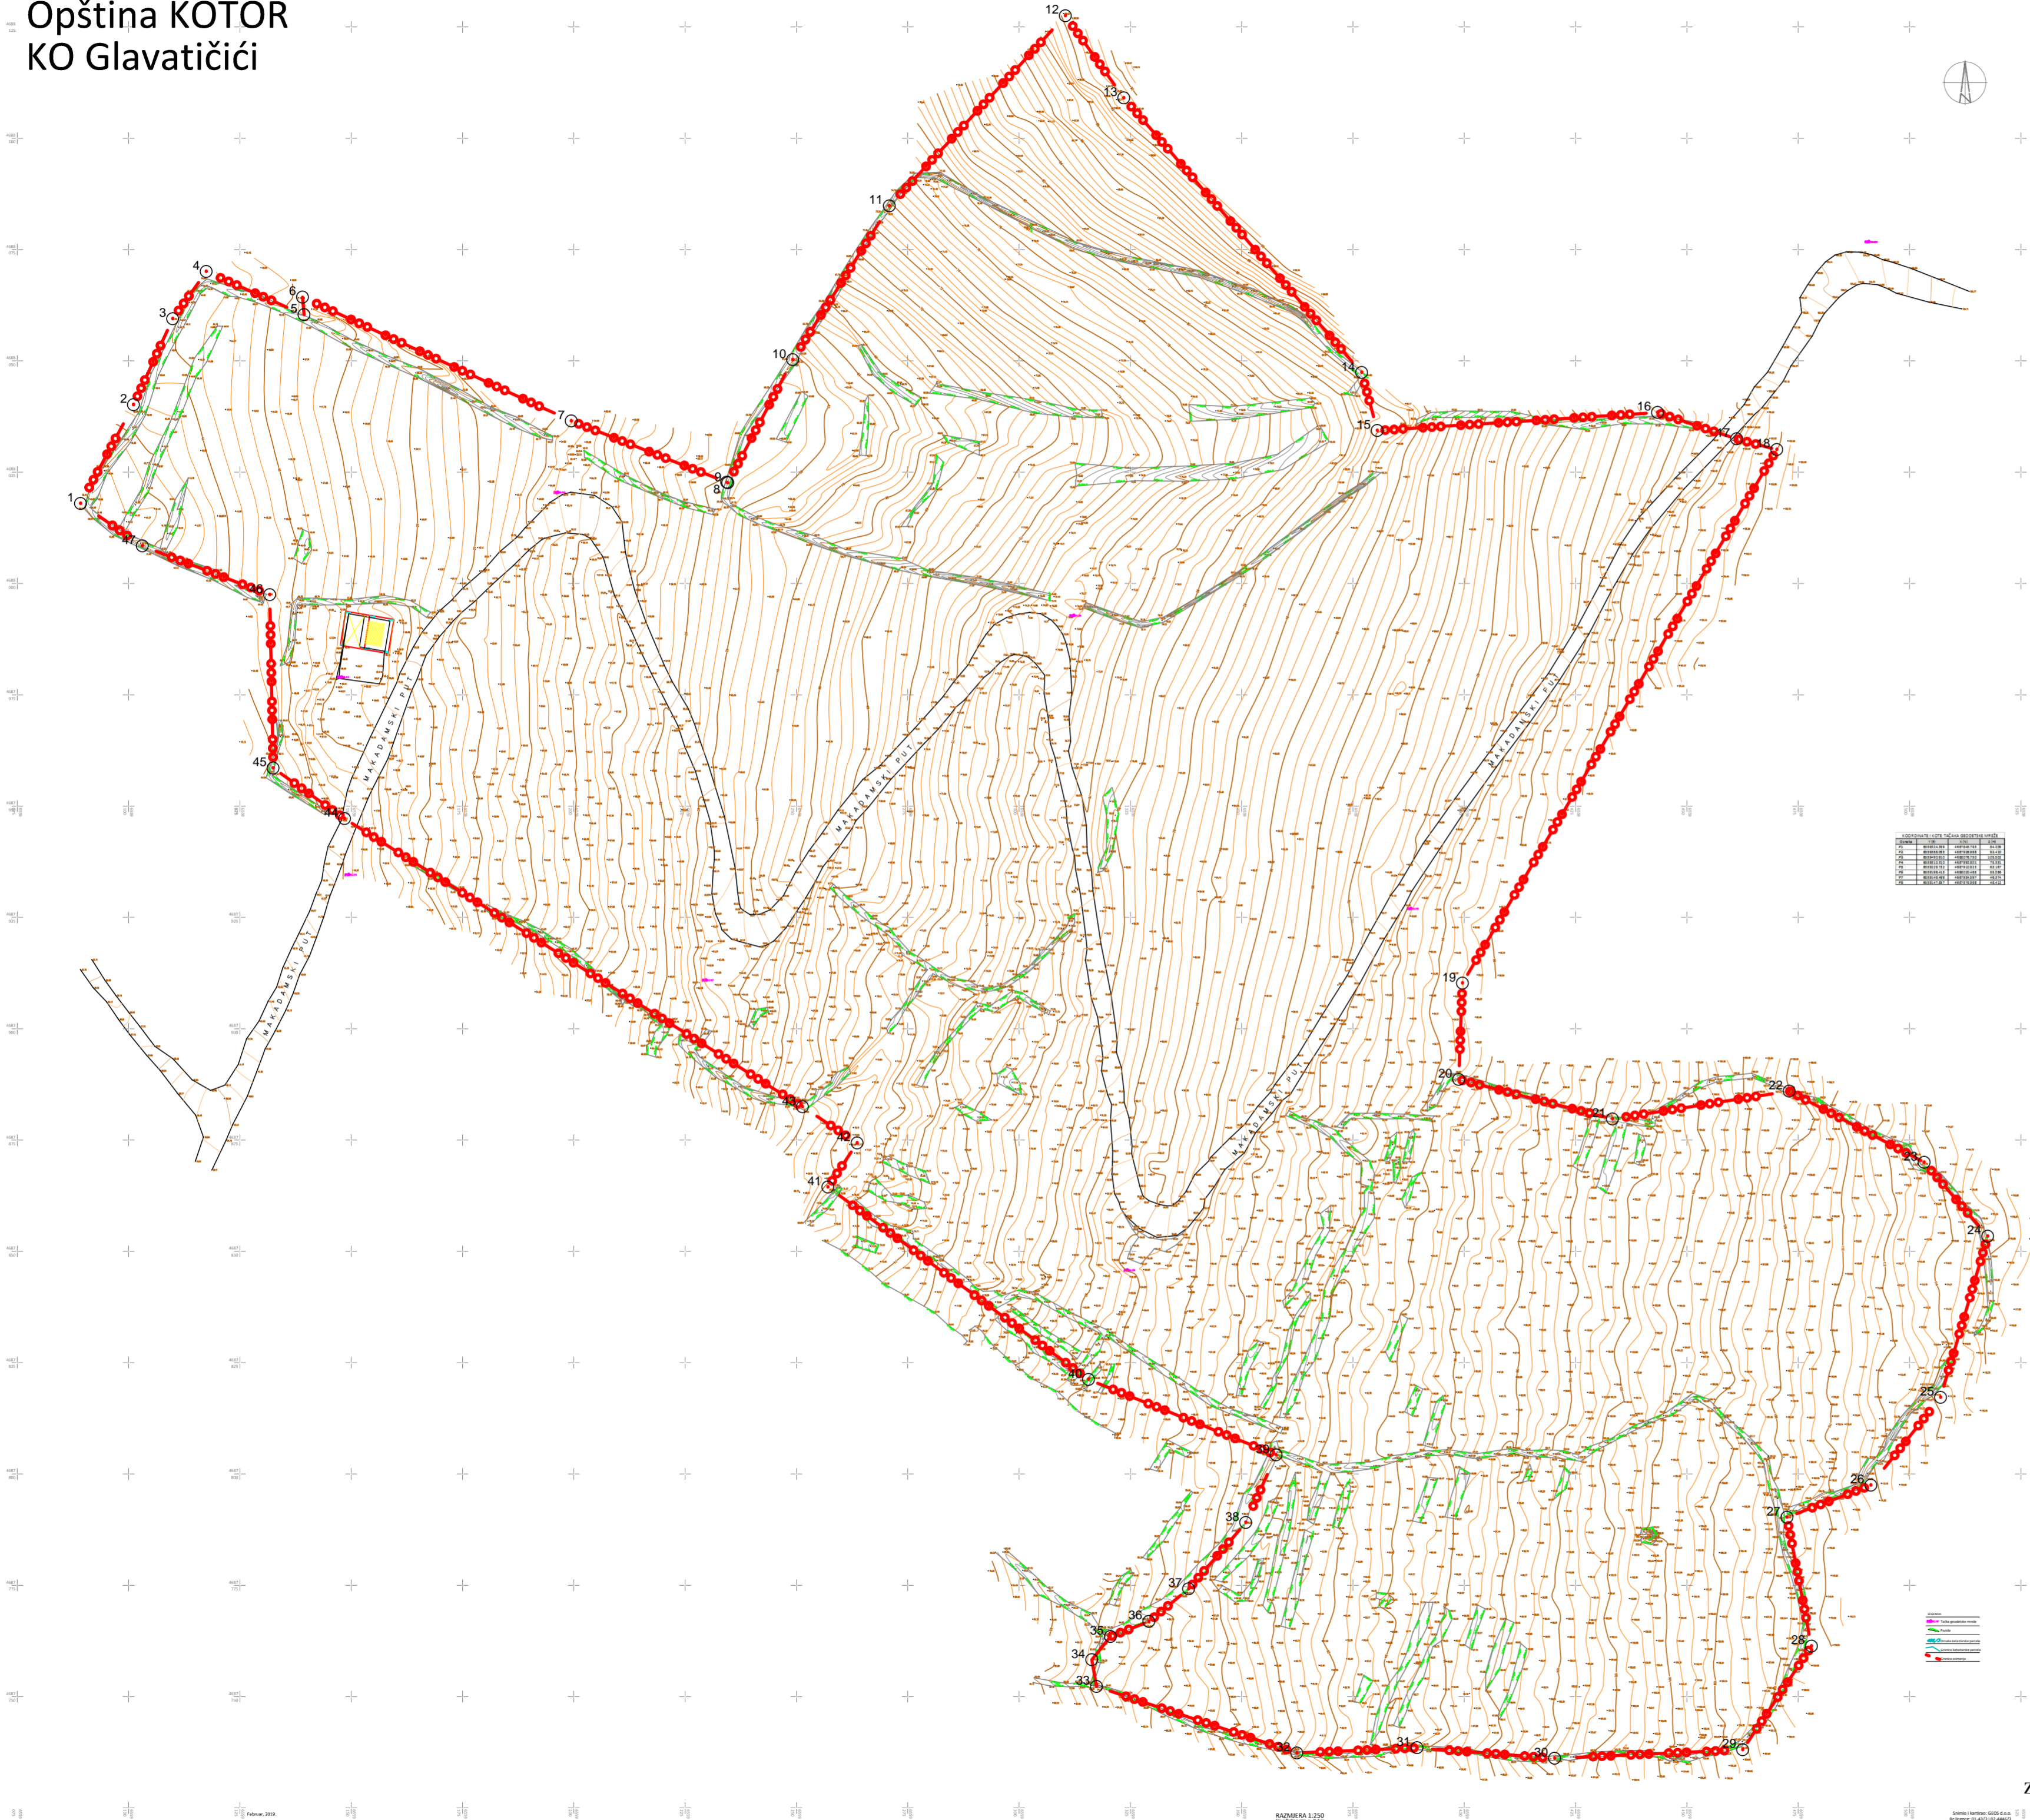

LEGENDA

- GRANICA ZAHVATA LSL GLAVATIČIĆI
785/2 GRANICA I BROJ KATASTARSKE PARCELE

koordinate prelomnih tačaka granice zahvata

1	6559089.22	4688017.95	26	6559491.32	4687797.46
2	6559101.09	4688040.14	27	6559472.47	4687790.27
3	6559109.90	4688059.45	28	6559477.97	4687761.33
4	6559117.44	4688070.06	29	6559462.55	4687738.06
5	6559139.40	4688060.36	30	6559420.30	4687736.14
6	6559139.09	4688064.31	31	6559389.39	4687738.50
7	6559199.45	4688036.50	32	6559362.40	4687737.34
8	6559234.36	4688022.75	33	6559317.38	4687752.26
9	6559234.62	4688022.60	34	6559316.34	4687758.26
10	6559249.17	4688050.24	35	6559320.53	4687763.49
11	6559270.89	4688084.81	36	6559329.18	4687766.88
12	6559310.40	4688127.51	37	6559338.08	4687774.19
13	6559323.55	4688109.04	38	6559350.92	4687789.08
14	6559376.95	4688047.36	39	6559357.74	4687804.29
15	6559380.47	4688034.35	40	6559315.61	4687821.21
16	6559443.39	4688038.40	41	6559257.09	4687864.45
17	6559461.17	4688032.46	42	6559263.63	4687874.35
18	6559470.19	4688030.07	43	6559251.36	4687882.46
19	6559399.58	4687910.22	44	6559148.49	4687947.20
20	6559398.75	4687888.62	45	6559132.48	4687958.52
21	6559433.29	4687879.73	46	6559131.70	4687997.47
22	6559473.01	4687885.99	47	6559103.09	4688008.43
23	6559503.31	4687869.98			
24	6559517.57	4687853.37			
25	6559506.99	4687817.21			

LOKALNA STUDIJA LOKACIJE
"GLAVATIČIĆI"

KONCEPT PLANA

godina izrade plana:	obradivač plana: MINISTARSTVO ODRŽIVOG RAZVOJA I TURIZMA	odluka o izradi plana: br. 00 Podgorica, 00
	2019.god.	
razmjera:	rukovodilac izrade plana: Ksenija Vukmanović, dipl.inž.arh.	broj grafičkog priloga: 1.
	1: 1000	
	naziv grafičkog priloga: TOPOGRAFSKO-KATASTARSKA PODLOGA SA GRANICOM ZAHVATA	