

LOKACIJA 38  
(K.O. KLIČEVO)

LEGENDA


- 1 2 GRANICA OBUHVATA  
GRANICA KATASTARSKE PARCELE  
2145 OZNAKA KATASTARSKE PARCELE  
(MN) POVRŠINE ZA MJEŠOVITE NAMJENE

- 1 2 URBANISTIČKA PARCELA  
UP 1 OZNAKA URBANISTIČKE PARCELE  
1 GL1 2 GRAĐEVINSKA LINIJA  
P+1+Pk SPRATNOST OBJEKTA


Koordinate presjeka osovina saobraćajnica		
Tačka	Y	X
A1	6579881.385	4734896.145
A2	6579844.177	4734903.488
Koordinate presjeka osovina tangen. saobrać.		
Tačka-At	Y	X
At1	6579846.772	4734902.615
At2	6579789.386	4734820.883
At3	6579905.023	4735021.248

A1	A12	A13
R=60.000 Ec=6579861.778 Nc=4734960.849 Az1=251d41'14.2" Az2=259d24'45.6" L=8.090	R=200.000 Ec=6579968.489 Nc=4734729.078 Az1=146d26'40.6" Az2=159d16'40.1" L=44.796	R=350.000 Ec=6580244.630 Nc=4734933.468 Az1=161d42'55.2" Az2=169d17'59.9" L=46.332


TOPOGRAFSKO KATASTARSKI PLAN

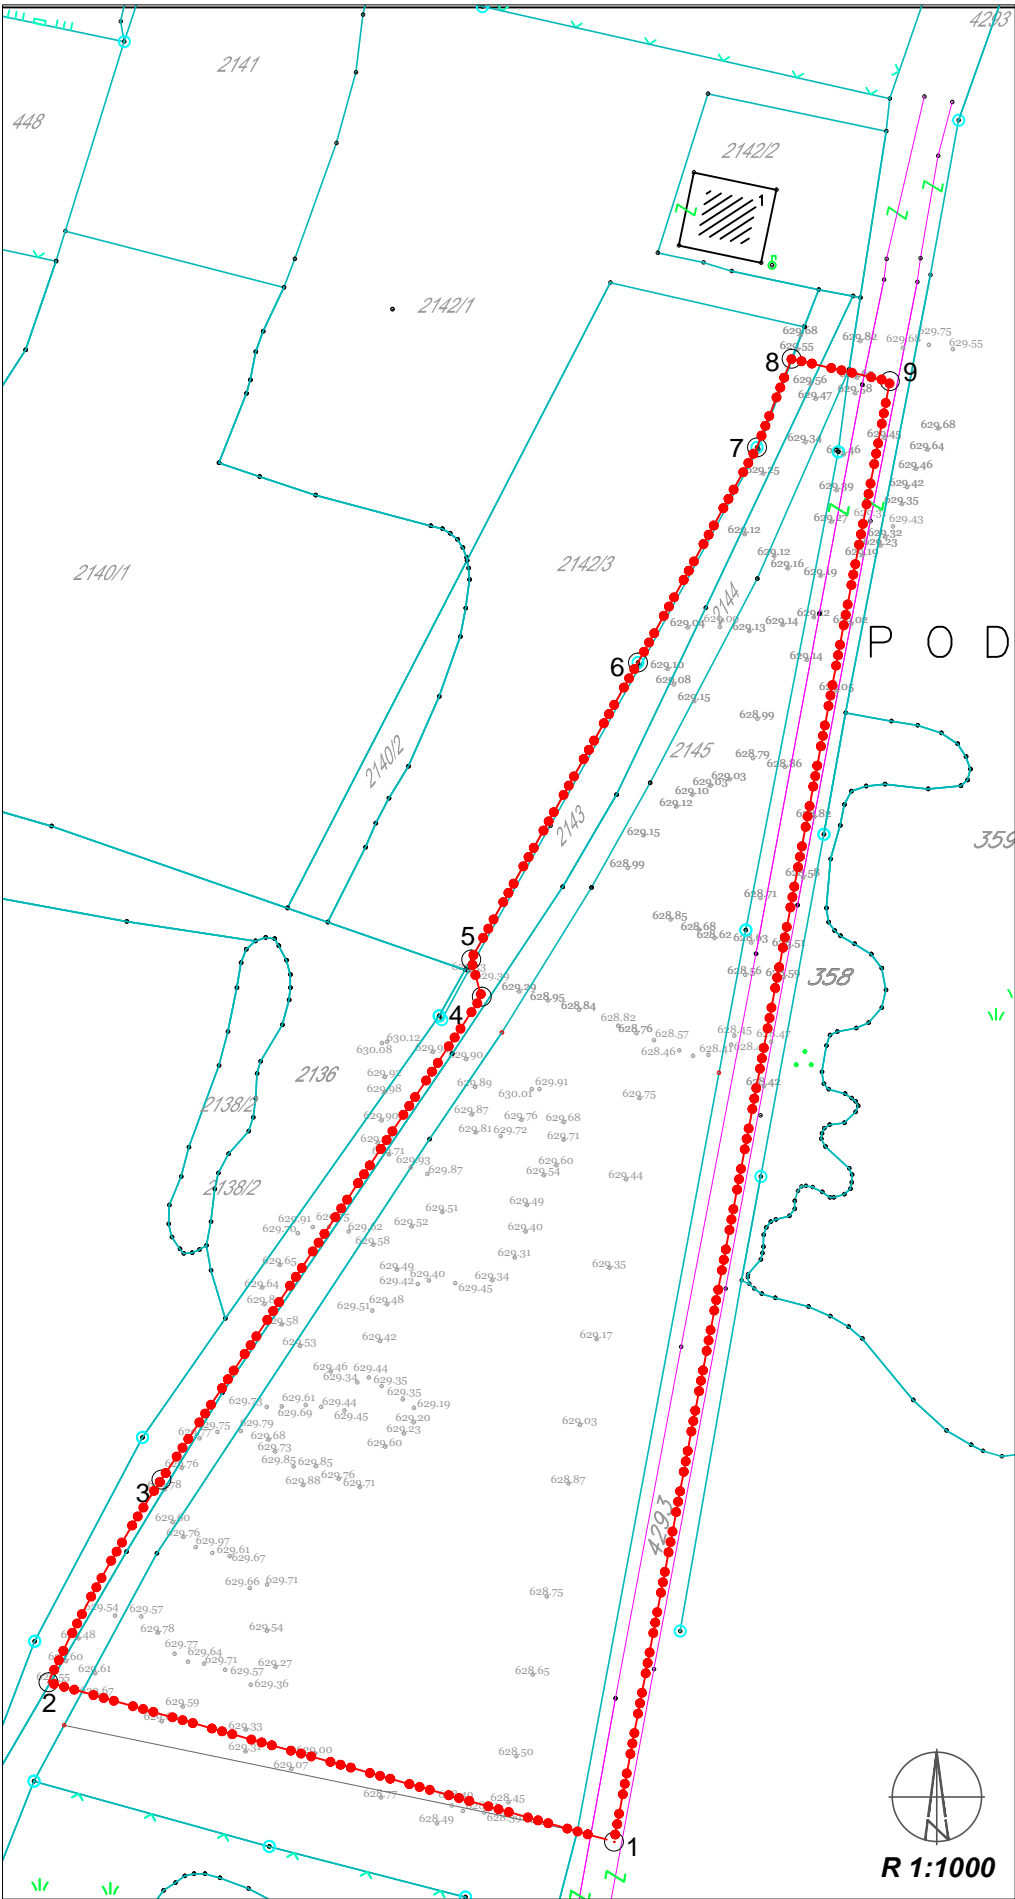

SAOBRAĆAJNA INFRASTRUKTURA

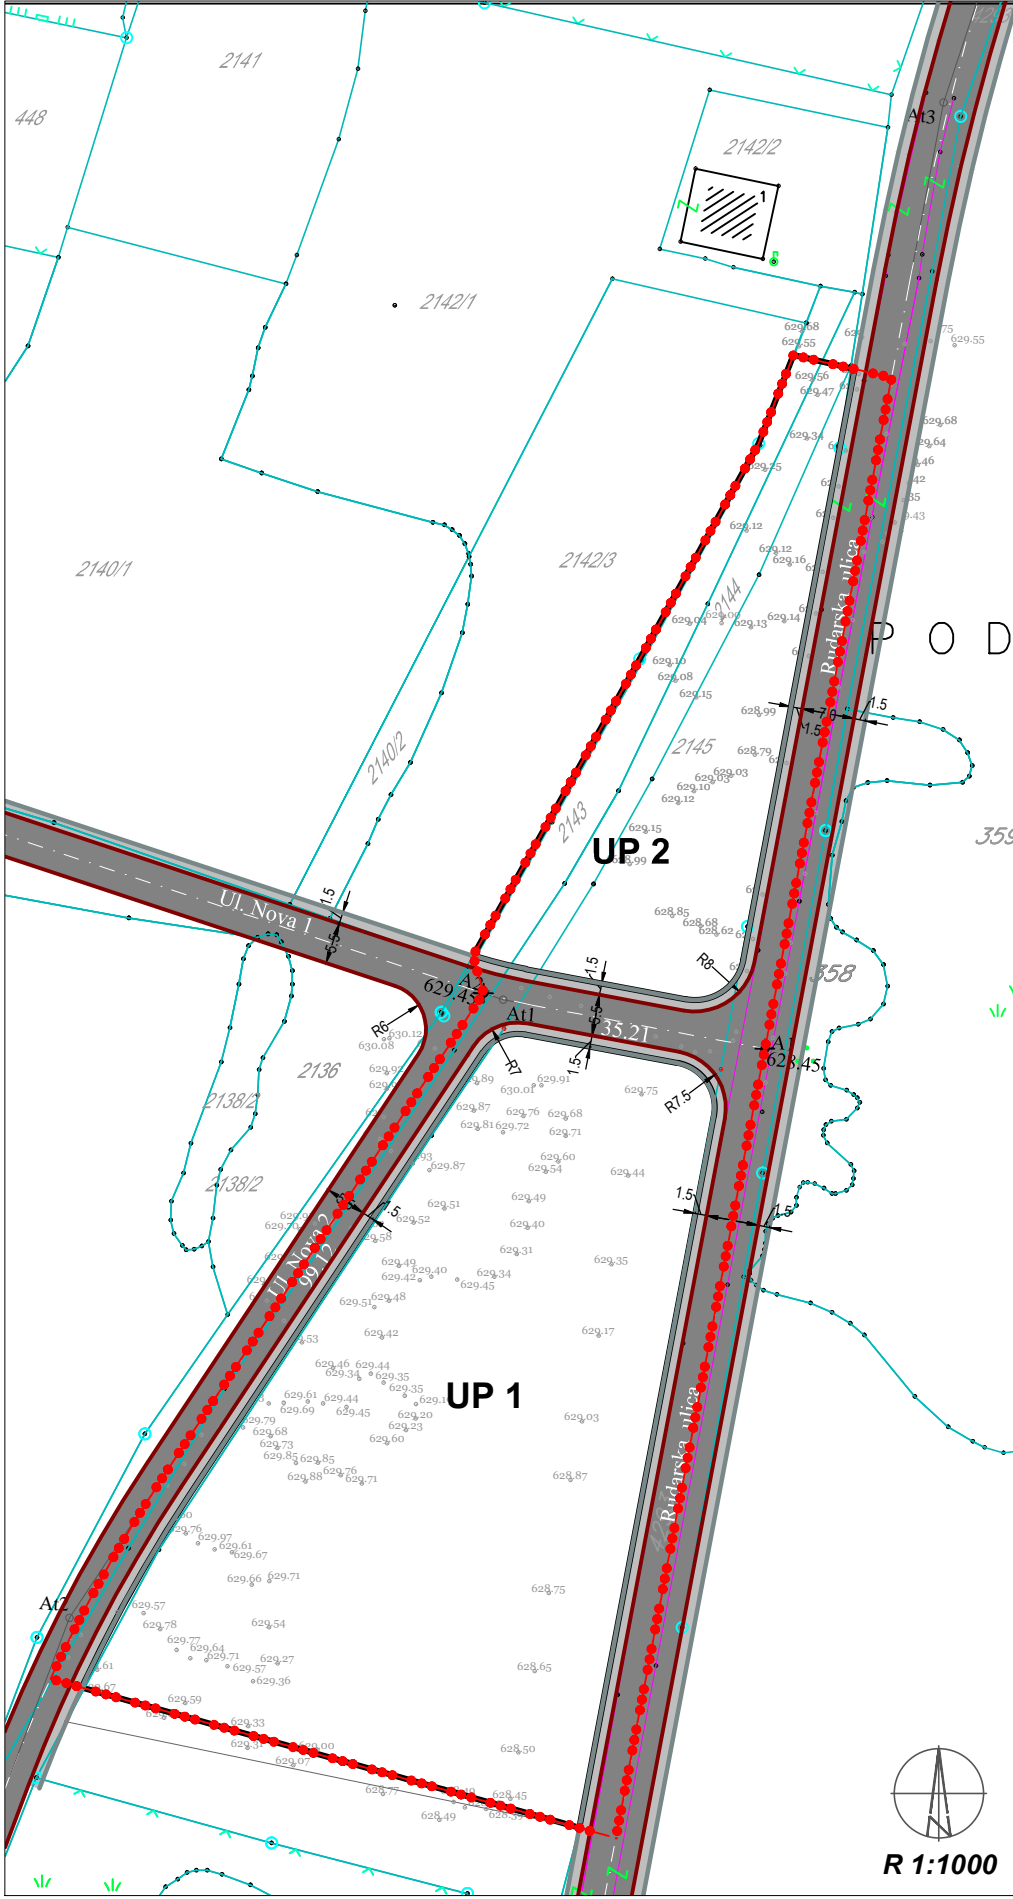

NAMJENA POVRŠINA

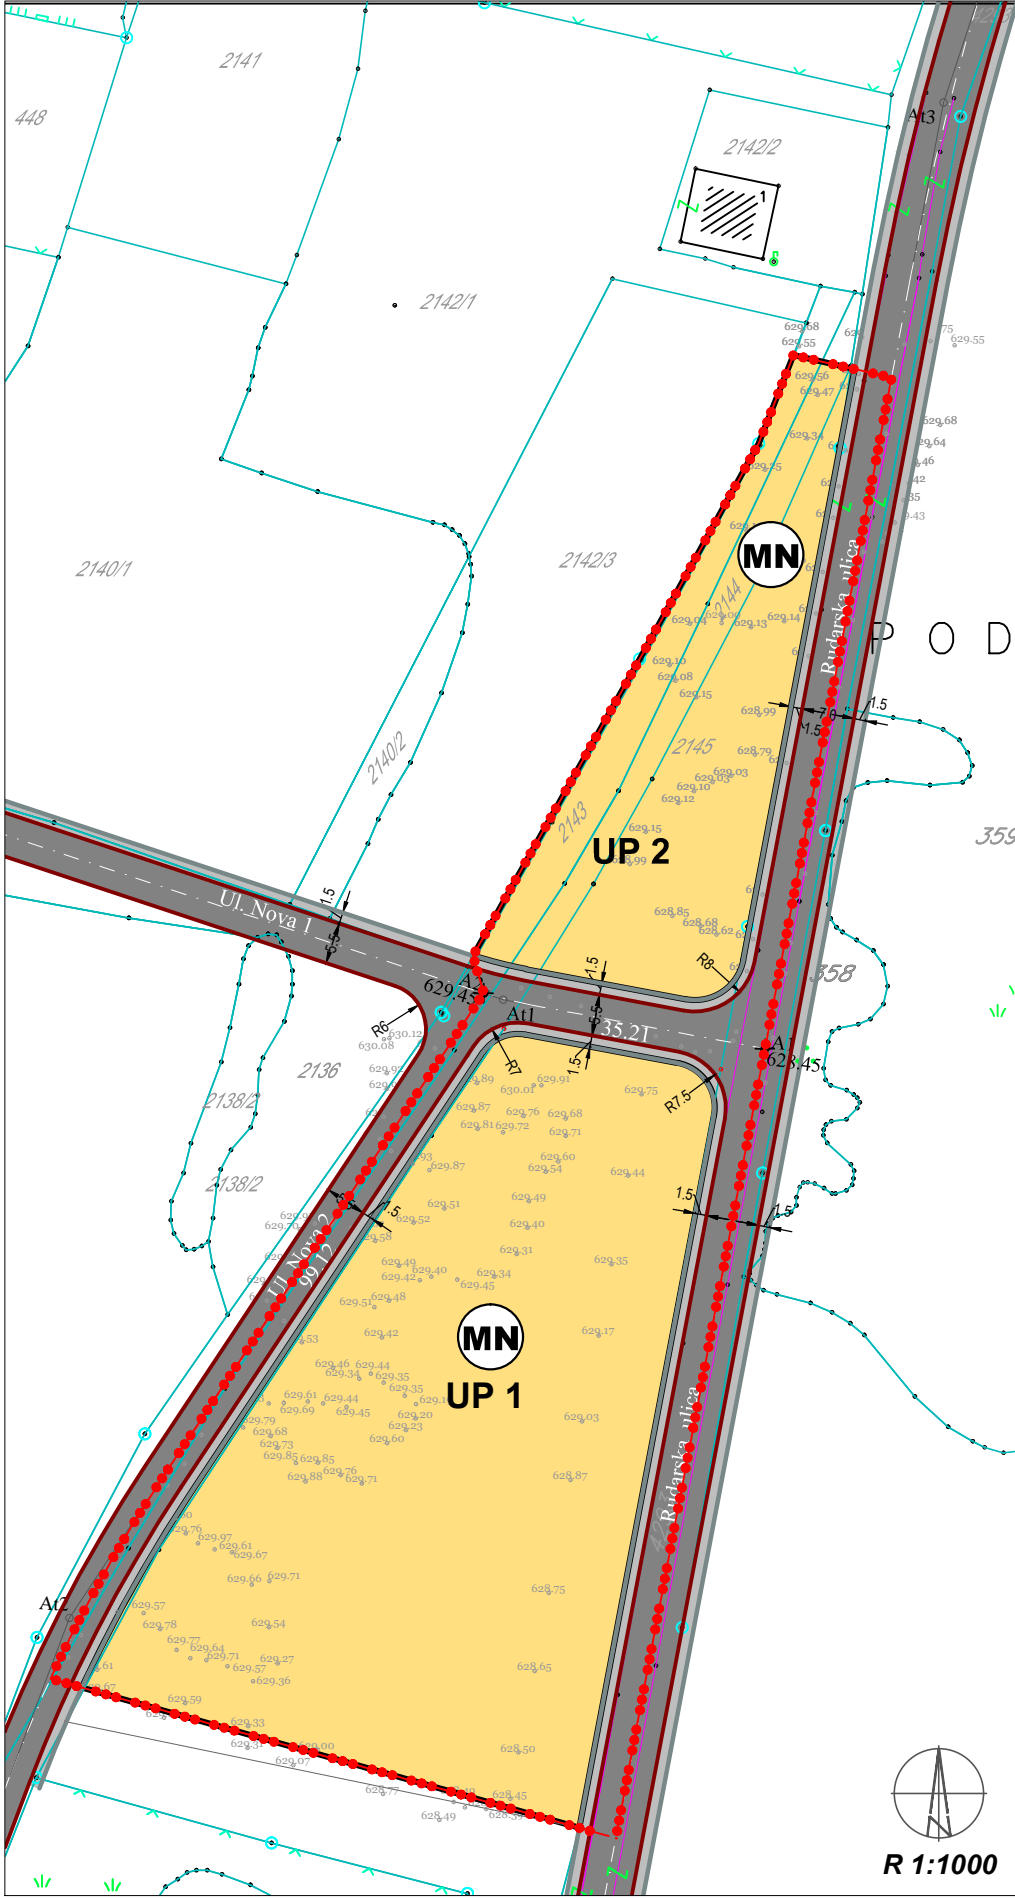

PLAN PARCELACIJE I REGULACIJE

