


KOORDINATE RL LINIJA		KOORDINATE RL LINIJA			
BROJ	X	Y	BROJ	X	Y
1	6603360.694699830.25	78	6603301.324699999.83		
2	6603427.314699860.43	79	6603301.354699995.63		
3	6603473.124699891.21	80	6603297.204699991.06		
4	6603493.204699904.91	81	6603293.014699990.76		
5	6603487.064699935.60	82	6603290.964699988.66		
6	6603469.724699994.48	83	6603287.674699988.30		
7	6603450.224699998.54	84	6603261.724699963.07		
8	6603448.004699995.16	85	6603261.224699957.63		
9	6603439.964699983.37	86	6603263.154699951.67		
10	6603430.714699971.19	87	6603268.494699947.49		
11	6603425.284699964.73	88	6603271.834699946.09		
12	6603420.564699959.32	89	6603284.194699940.67		
13	6603398.224699936.66	90	6603285.794699939.90		
14	6603380.704699922.09	91	6603315.014699925.76		
15	6603369.814699914.71	92	6603320.664699922.97		
16	6603362.174699910.61	93	6603325.664699920.80		
17	6603347.044699904.84	94	6603332.194699918.50		
18	6603343.444699904.16	95	6603340.514699917.90		
19	6603343.404699904.16	96	6603347.154699919.41		
20	6603328.464699904.99	97	6603355.604699922.99		
21	6603320.084699907.95	98	6603363.064699926.99		
22	6603314.254699910.48	99	6603371.544699932.72		
23	6603308.674699907.18	100	6603378.104699937.84		
24	6603308.654699989.63	101	6603383.434699942.34		
25	6603312.154699897.83	102	6603386.704699945.28		
26	6603340.984699897.83	103	6603392.904699950.80		
27	6603340.984699891.83	104	6603396.584699954.33		
28	6603340.654699891.83	105	6603398.994699956.65		
29	6603338.154699889.33	106	6603404.804699962.59		
30	6603338.154699886.33	107	6603408.714699966.84		
31	6603312.174699886.29	108	6603416.644699975.84		
32	6603312.154699891.10	109	6603419.214699978.83		
33	6603308.184699887.13				
34	6603308.174699885.46	KOORDINATE GL LINIJA			
35	6603297.154699885.46	1	6603338.444699839.33		
36	6603297.154699817.96	2	6603266.314699838.20		
37	6603327.434699820.77	3	6603265.774699884.46		
38	6603360.694699830.25	4	6603293.824699884.58		
39	6603261.984699817.97	5	6603293.954699872.10		
40	6603261.984699932.00	6	6603297.154699872.09		
41	6603268.054699932.10	7	6603350.954699871.78		
42	6603277.804699927.75	8	6603401.804699894.29		
43	6603297.154699918.16	9	6603445.054699927.93		
44	6603423.634699984.69	10	6603435.814699940.02		
45	6603426.534699988.65	11	6603467.874699964.56		
46	6603429.854699993.75	12	6603484.174699913.75		
47	6603431.964699998.21	13	6603464.844699901.92		
48	6603436.154700007.55	14	6603419.564699871.50		
49	6603441.284700017.26	15	6603407.564699865.23		
50	6603448.464700028.85	16	6603377.324699851.05		
51	6603448.964700035.18	17	6603357.694699843.02		
52	6603446.074700042.26	18	6603417.674700014.46		
53	6603428.254700069.77	19	6603348.884699943.94		
54	6603428.814700071.13	20	6603322.424699955.64		
55	6603420.594700083.87	21	6603375.334700070.69		
56	6603413.684700093.71				
57	6603400.044700111.37				
58	6603387.524700126.81				
59	6603385.234700124.93				
60	6603376.434700125.02				
61	6603374.194700126.54				
62	6603360.594700104.22				
63	6603361.574700100.92				
64	6603357.204700092.97				
65	6603352.464700091.71				
66	6603348.534700084.74				
67	6603345.884700079.04				
68	6603343.934700072.98				
69	6603341.374700066.56				
70	6603338.664700059.04				
71	6603336.824700053.47				
72	6603334.824700048.14				
73	6603332.254700040.99				
74	6603328.374700030.52				
75	6603313.894700017.73				
76	6603303.254700005.45				
77	6603303.114700002.07				

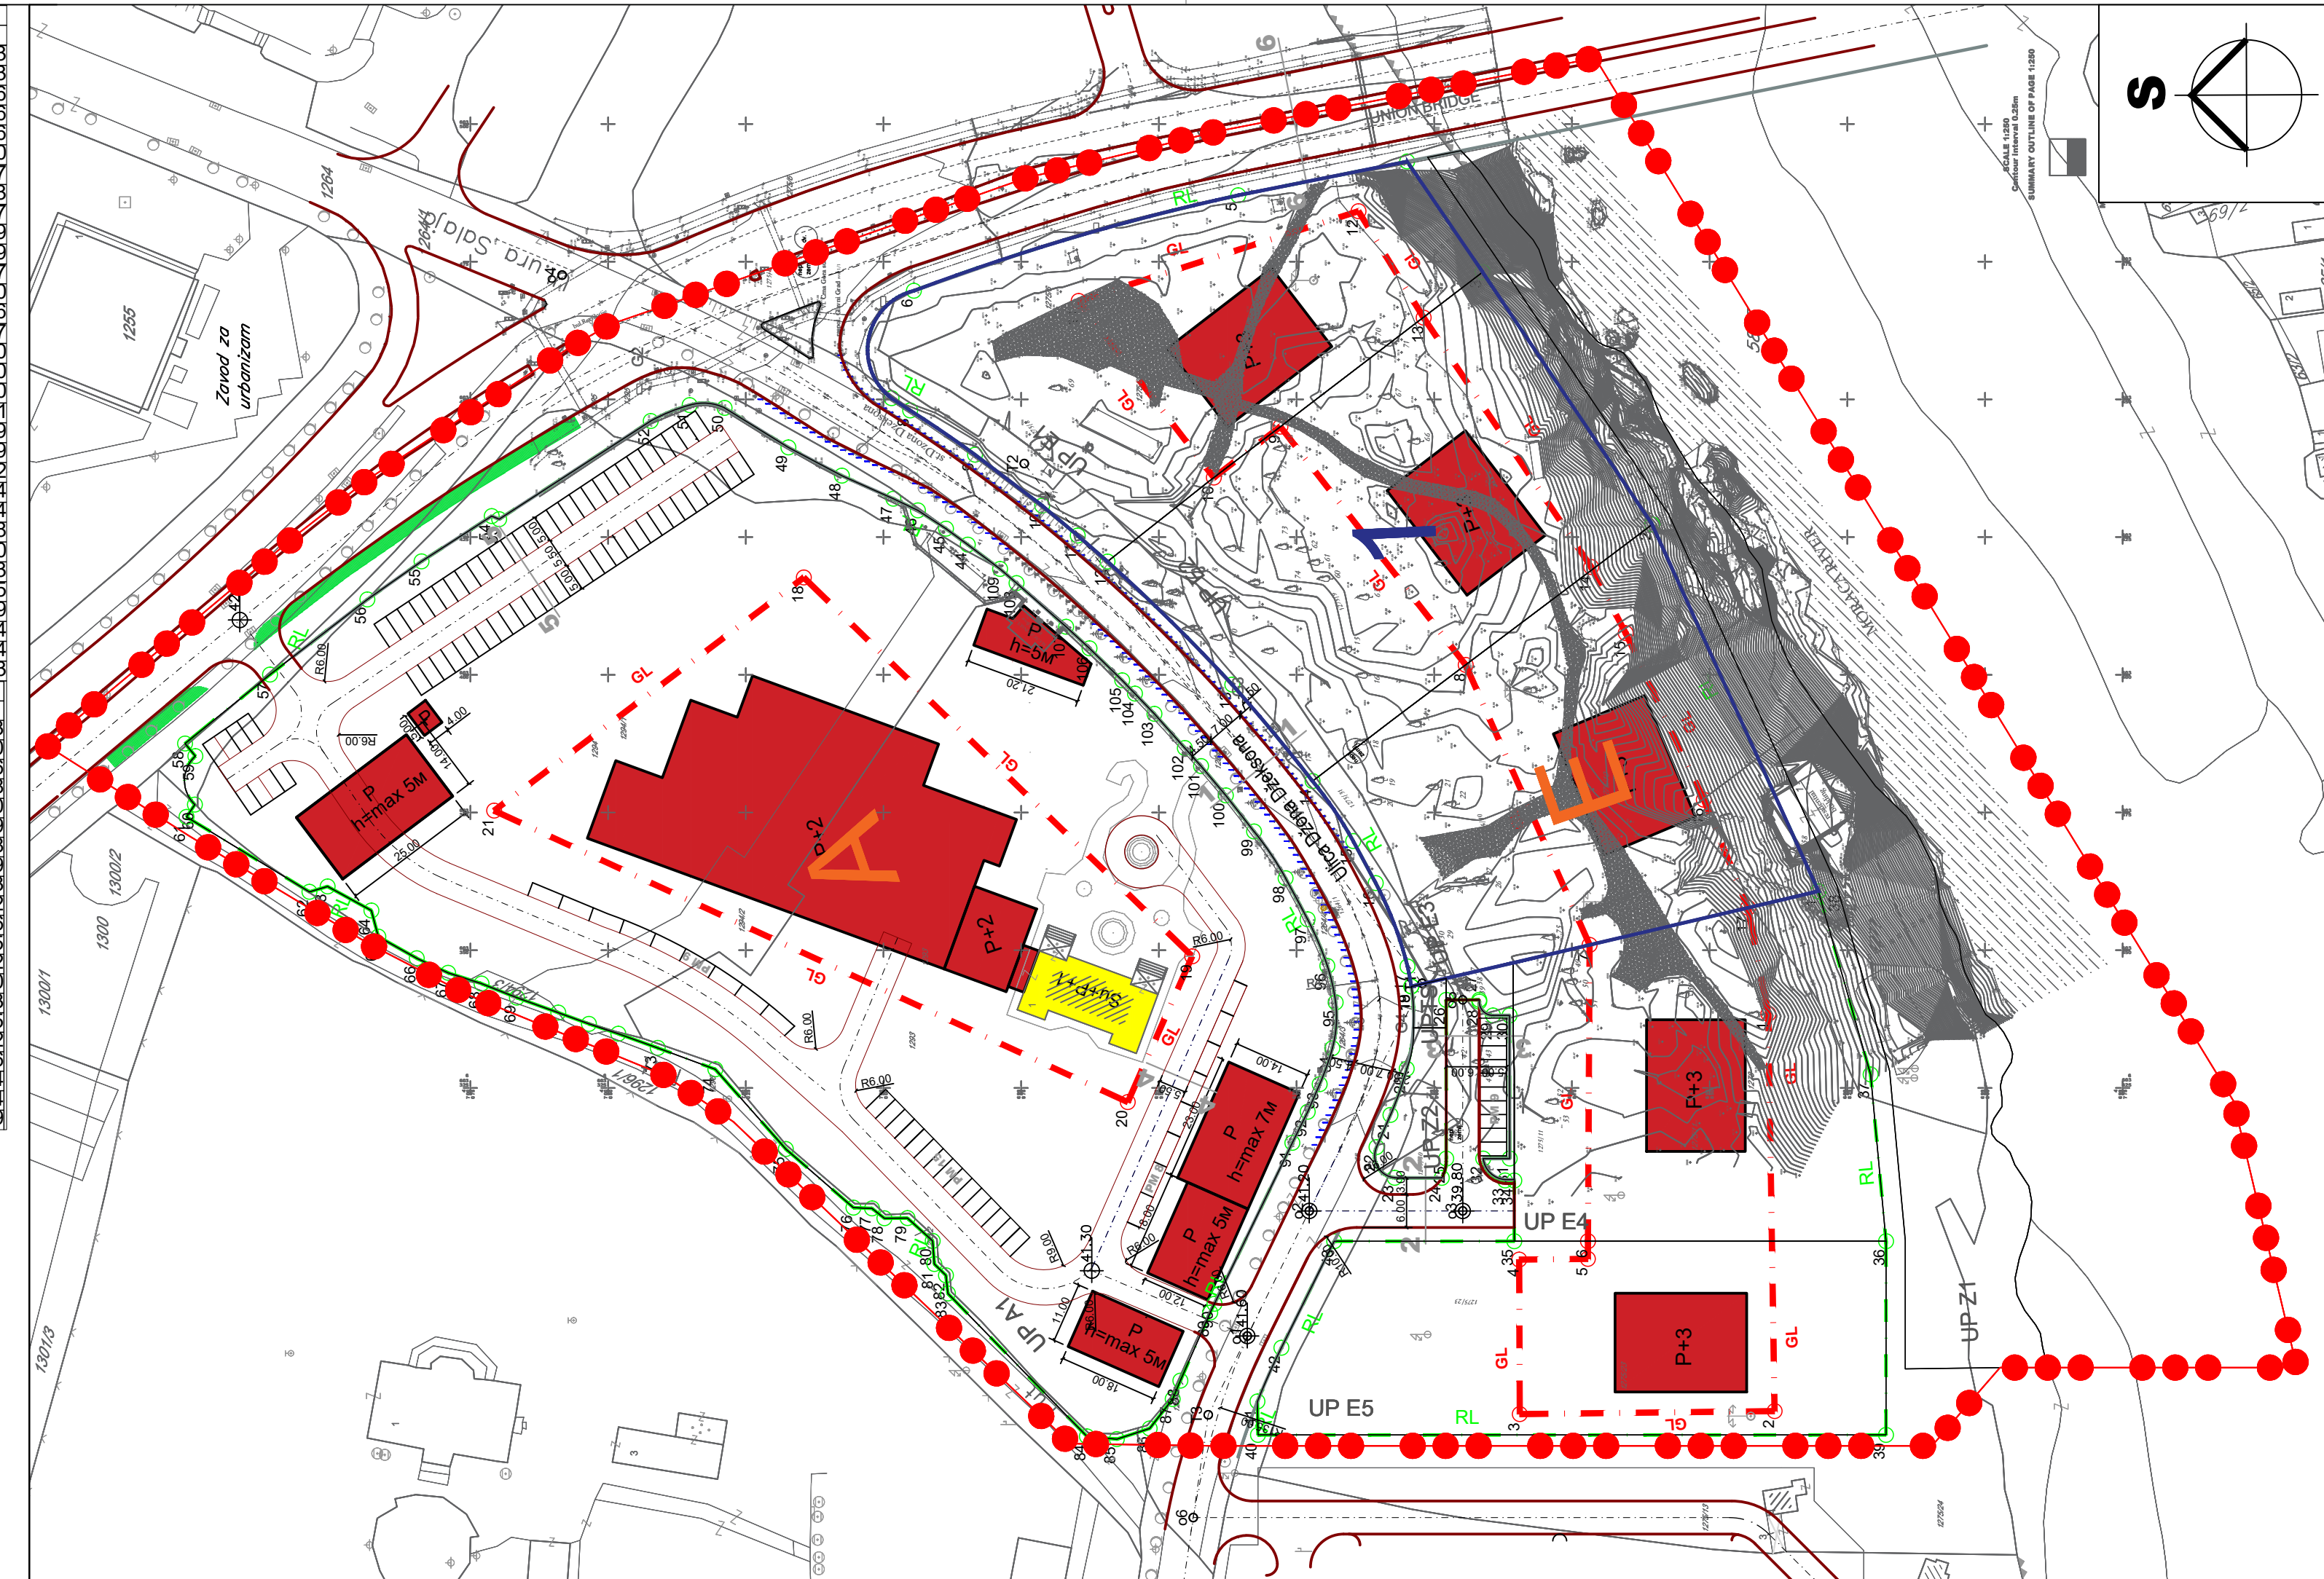

LEGENDA:

- granica DUP-a
- oznaka zone
- granica bloka
- oznaka bloka
- granica urb. parcele
- oznaka urb. pazele
- P+2** PLANIRANA SPRATNOST
- GRAĐEVINSKA LINIJA SA KOORDINATAMA PRELOMNIH TAČAKA (GL)
- REGULACIONA LINIJA (RL)

IZMJENE I DOPUNE DETALJNOG URBANISTIČKOG PLANA "SPOMEN PARK KRUŠEVAC zone A I E "U PODGORICI

NACRT PLANA

odbrađivač plana: MINISTARSTVO EKOLOGIJE, PROSTORNOG PLANIRANJA I URBANIZMA		odluka o izradi plana:	
godina izrade plana: 2022.god.	rukovodilac izrade plana: Aleksandra Tošić Jokić, dipl.inž.arh.	Broj: 04-5468/2 Podgorica, 28. oktobra 2021. godine	
razmjera: 1:1000	GIS i izrada plana: Radovan Đurović, dipl.inž.arh.	broj grafičkog priloga: 10.	
		naziv grafičkog priloga: PLAN REGULACIJE I NIVELACIJE	