




Sewerage system in the municipality of Berane

Sewerage network

0.0000 0.0000 0.0000 0.0000 0.0000 0.0000 0.0000 0.0000 0.0000 0.0000

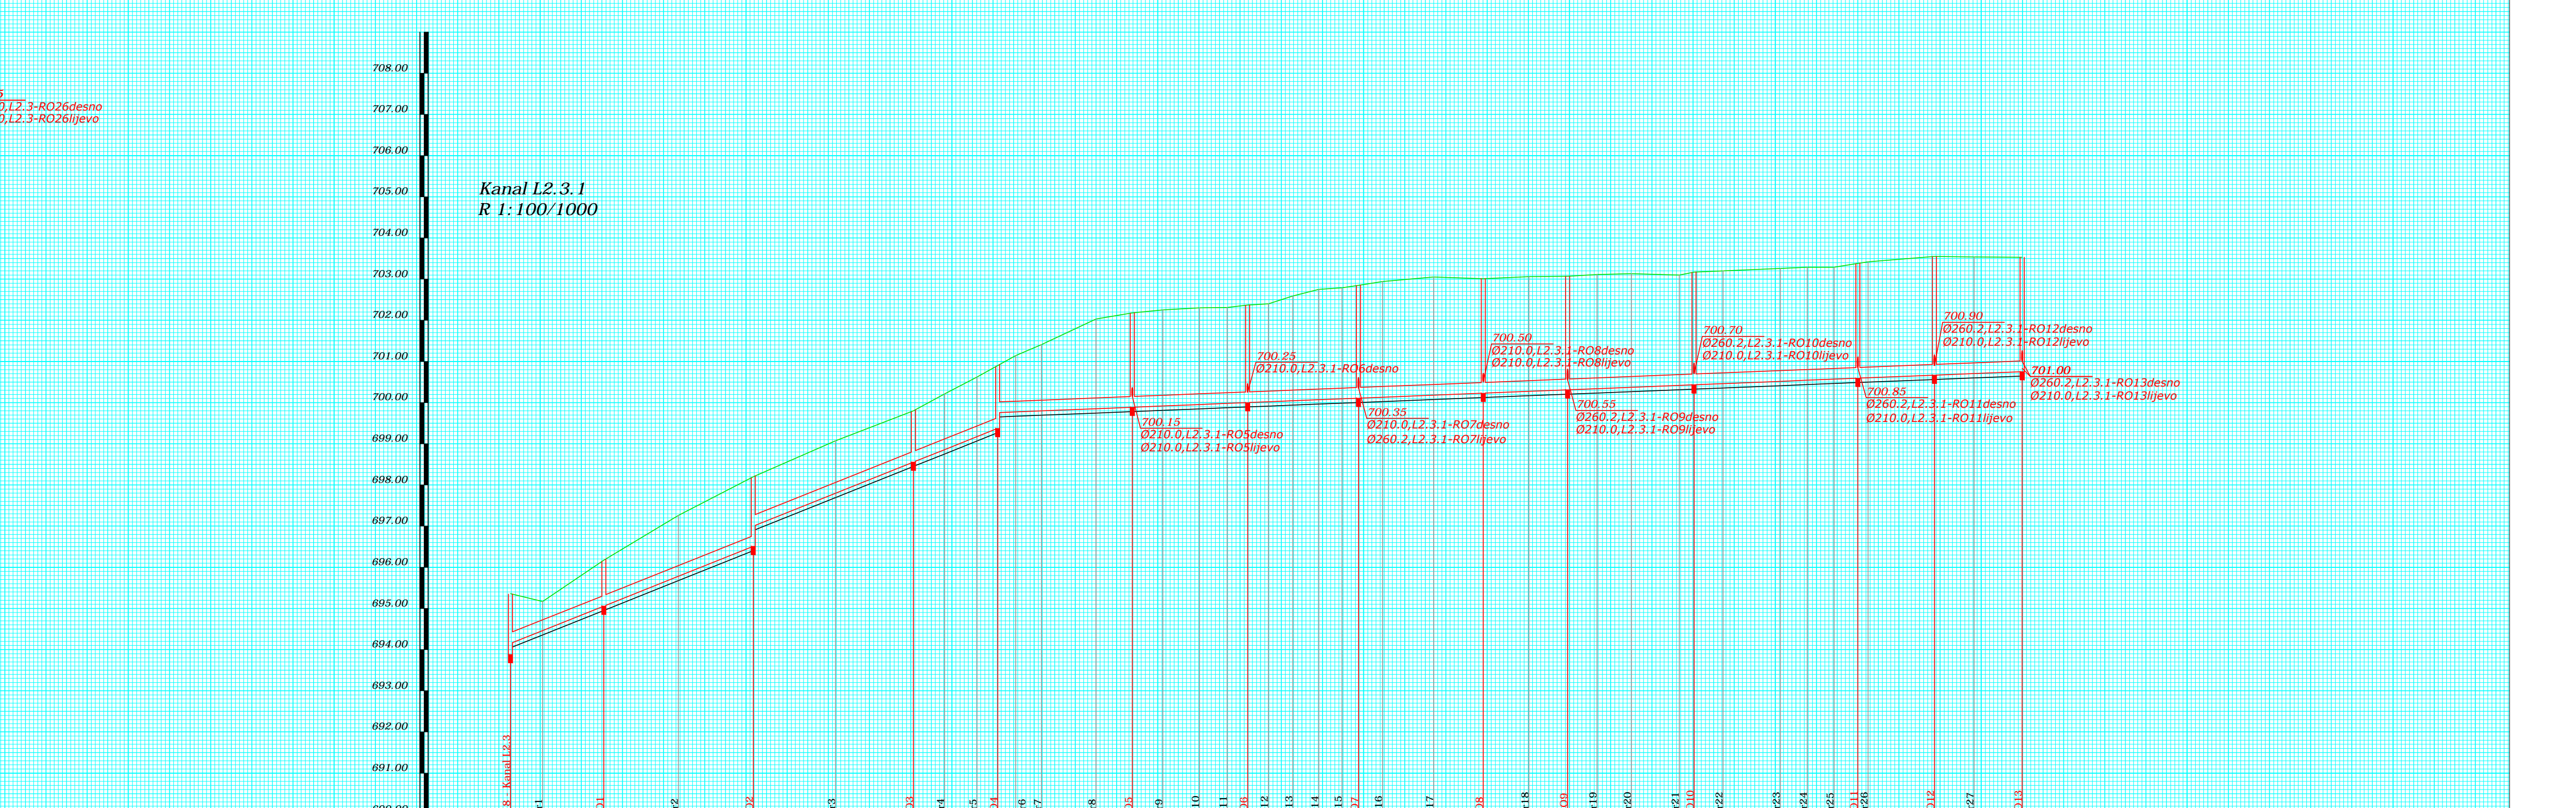

BROJ PROFILA / PROFILE NUMBER										BROJ PROFILA / NUMBER OF PROFILES									
STACIONAZA / STATION (m)										STACIONAŽA / STATION									
KOTA TERENA / GROUND ELEVATION (masl)										KOTA TERENA / GROUND LEVEL									
KOTA ULIVA-IZLIVA / PIPE INVERT ELEVATION (Manhole inlet/outlet) (masl)										KOTA ULIVA-IZLIVA / INSTALLATION DEPTH									
DUBINA ISKOPA / TRENCH DEPTH (m)										DUBINA ISKOPA / DEPTH OF EXCAVATION									
PAD U PROMILIMA / SLOPE (m/km)										PAD U PROMILIMA / SLOPE									
RAZMAK PROFILA / LENGTH OF SECTION (m)										RAZMAK PROFILA / LENGTH OF SECTION									
CJEV PROFIL DUZINA / PIPE TYPE, DIAMETER, LENGTH (mm, m)										CJEV PROFIL DUŽINA / PIPE									

	Directorate of Public Works, Republic of	Municipality of Bor	
---	--	------------------------	---