
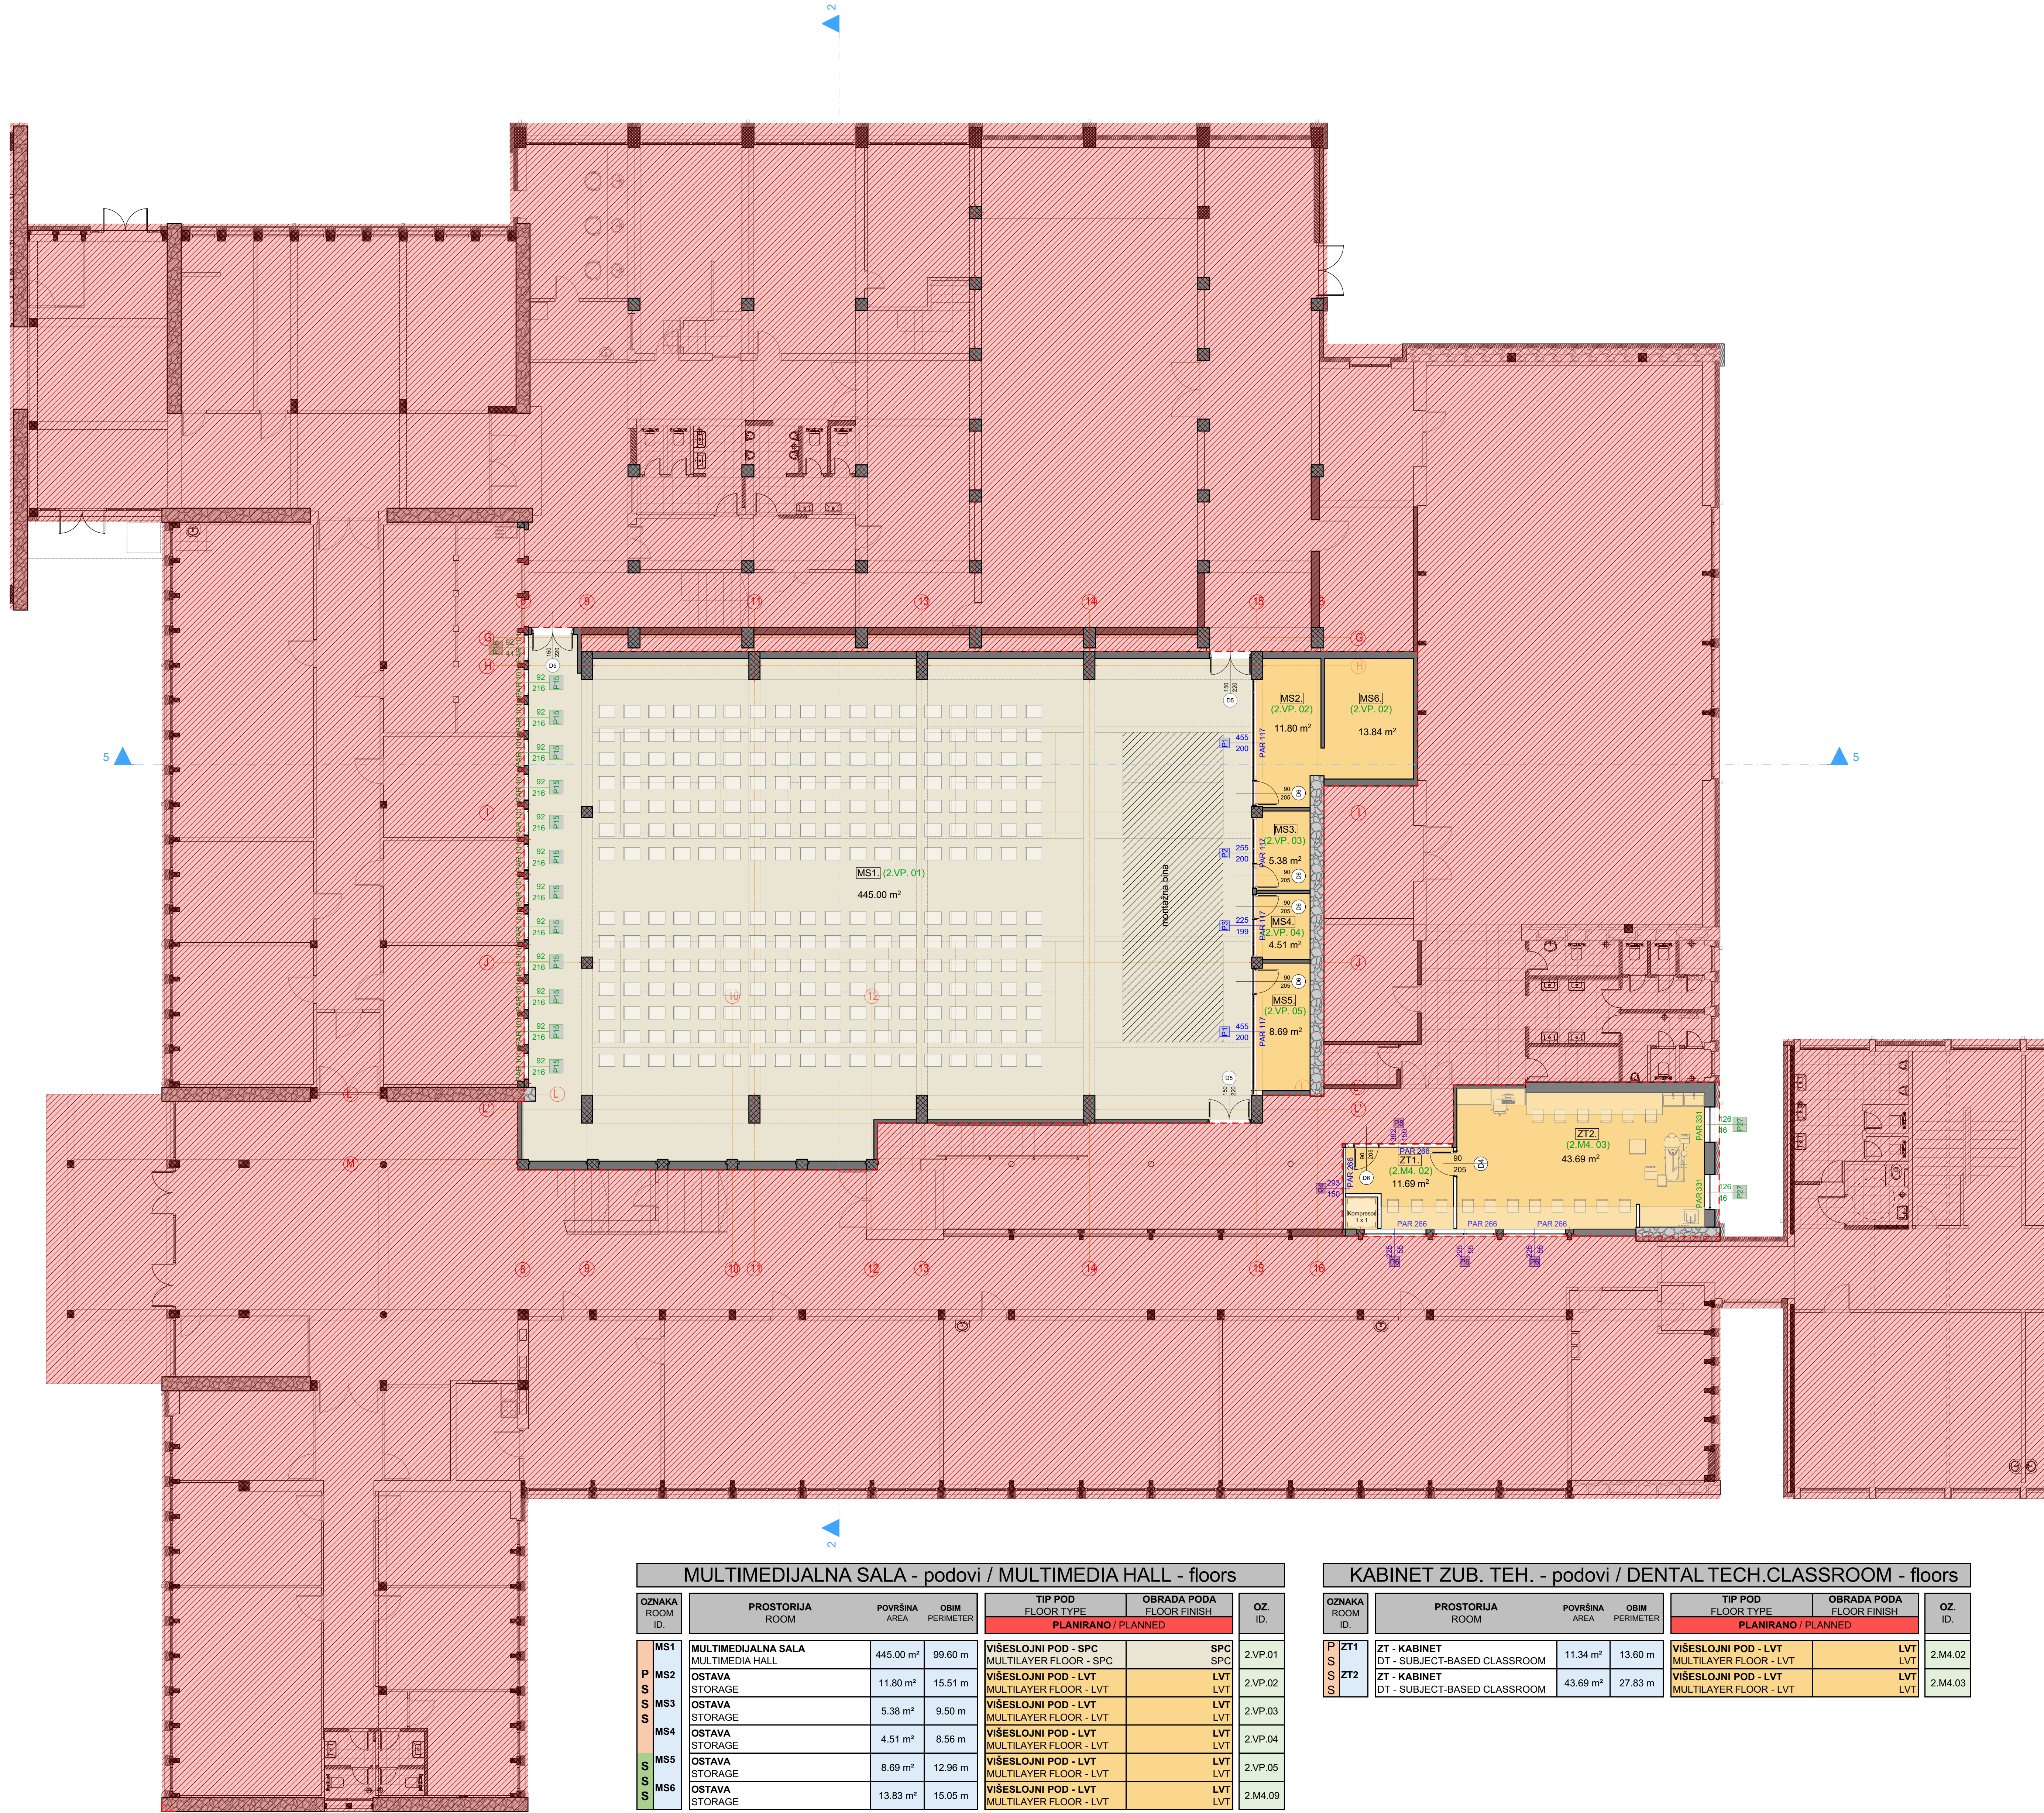
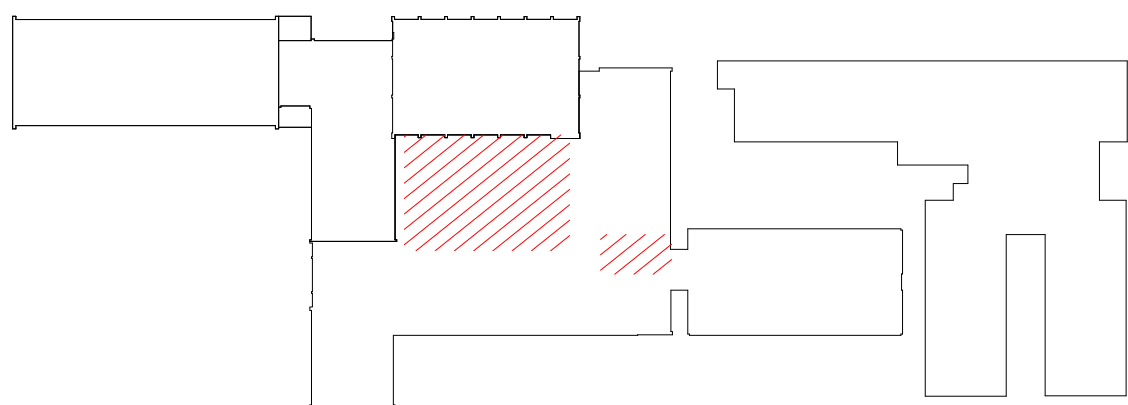


S

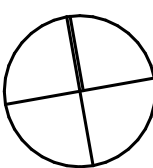

MULTIMEDIJALNA SALA - podovi / MULTIMEDIA HALL - floors						
OZNAKA ROOM ID.	PROSTORIJA ROOM	POVRŠINA AREA	OBIM PERIMETER	TIP POD FLOOR TYPE	OBRADA PODA FLOOR FINISH	OZ. ID.
				PLANIRANO / PLANNED		
P S S S S S	MS1 MULTIMEDIJALNA SALA MULTIMEDIA HALL	445.00 m²	99.60 m	VIŠESLOJNI POD - SPC MULTILAYER FLOOR - SPC	SPC SPC	2.VP.01
	MS2 OSTAVA STORAGE	11.80 m²	15.51 m	VIŠESLOJNI POD - LVT MULTILAYER FLOOR - LVT	LVT LVT	2.VP.02
	MS3 OSTAVA STORAGE	5.38 m²	9.50 m	VIŠESLOJNI POD - LVT MULTILAYER FLOOR - LVT	LVT LVT	2.VP.03
	MS4 OSTAVA STORAGE	4.51 m²	8.56 m	VIŠESLOJNI POD - LVT MULTILAYER FLOOR - LVT	LVT LVT	2.VP.04
	MS5 OSTAVA STORAGE	8.69 m²	12.96 m	VIŠESLOJNI POD - LVT MULTILAYER FLOOR - LVT	LVT LVT	2.VP.05
	MS6 OSTAVA STORAGE	13.83 m²	15.05 m	VIŠESLOJNI POD - LVT MULTILAYER FLOOR - LVT	LVT LVT	2.M4.09

KABINET ZUB. TEH. - podovi / DENTAL TECH.CLASSROOM - floors						
OZNAKA ROOM ID.	PROSTORIJA ROOM	POVRŠINA AREA	OBIM PERIMETER	TIP POD FLOOR TYPE PLANIRANO / PLANNED	OBRADA PODA FLOOR FINISH	OZ. ID.
P ZT1	ZT - KABINET DT - SUBJECT-BASED CLASSROOM	11.34 m²	13.60 m	VIŠESLOJNI POD - LVT MULTILAYER FLOOR - LVT	LVT LVT	2.M4.02
S ZT2	ZT - KABINET DT - SUBJECT-BASED CLASSROOM	43.69 m²	27.83 m	VIŠESLOJNI POD - LVT MULTILAYER FLOOR - LVT	LVT LVT	2.M4.03

PLANIRANO / PLANNED	
UKUPNO VIŠESLOJNI POD - SPC TOTAL MULTILAYER FLOOR - SPC	445.00 m²
UKUPNO VIŠESLOJNI POD - LVT TOTAL MULTILAYER FLOOR - LVT	99.24 m²
Ukupna neto površina / Total net area	544.24 m²

- LEGENDA
- ARMIRANI BETON
 - ZIDOVI
 - KAMENI ZID
 - PROSTOR KOJI SE NE OBRADUJE PROJEKTOM
 - GRANICA PROSTORA KOJI SE OBRADUJE PROJEKTOM