
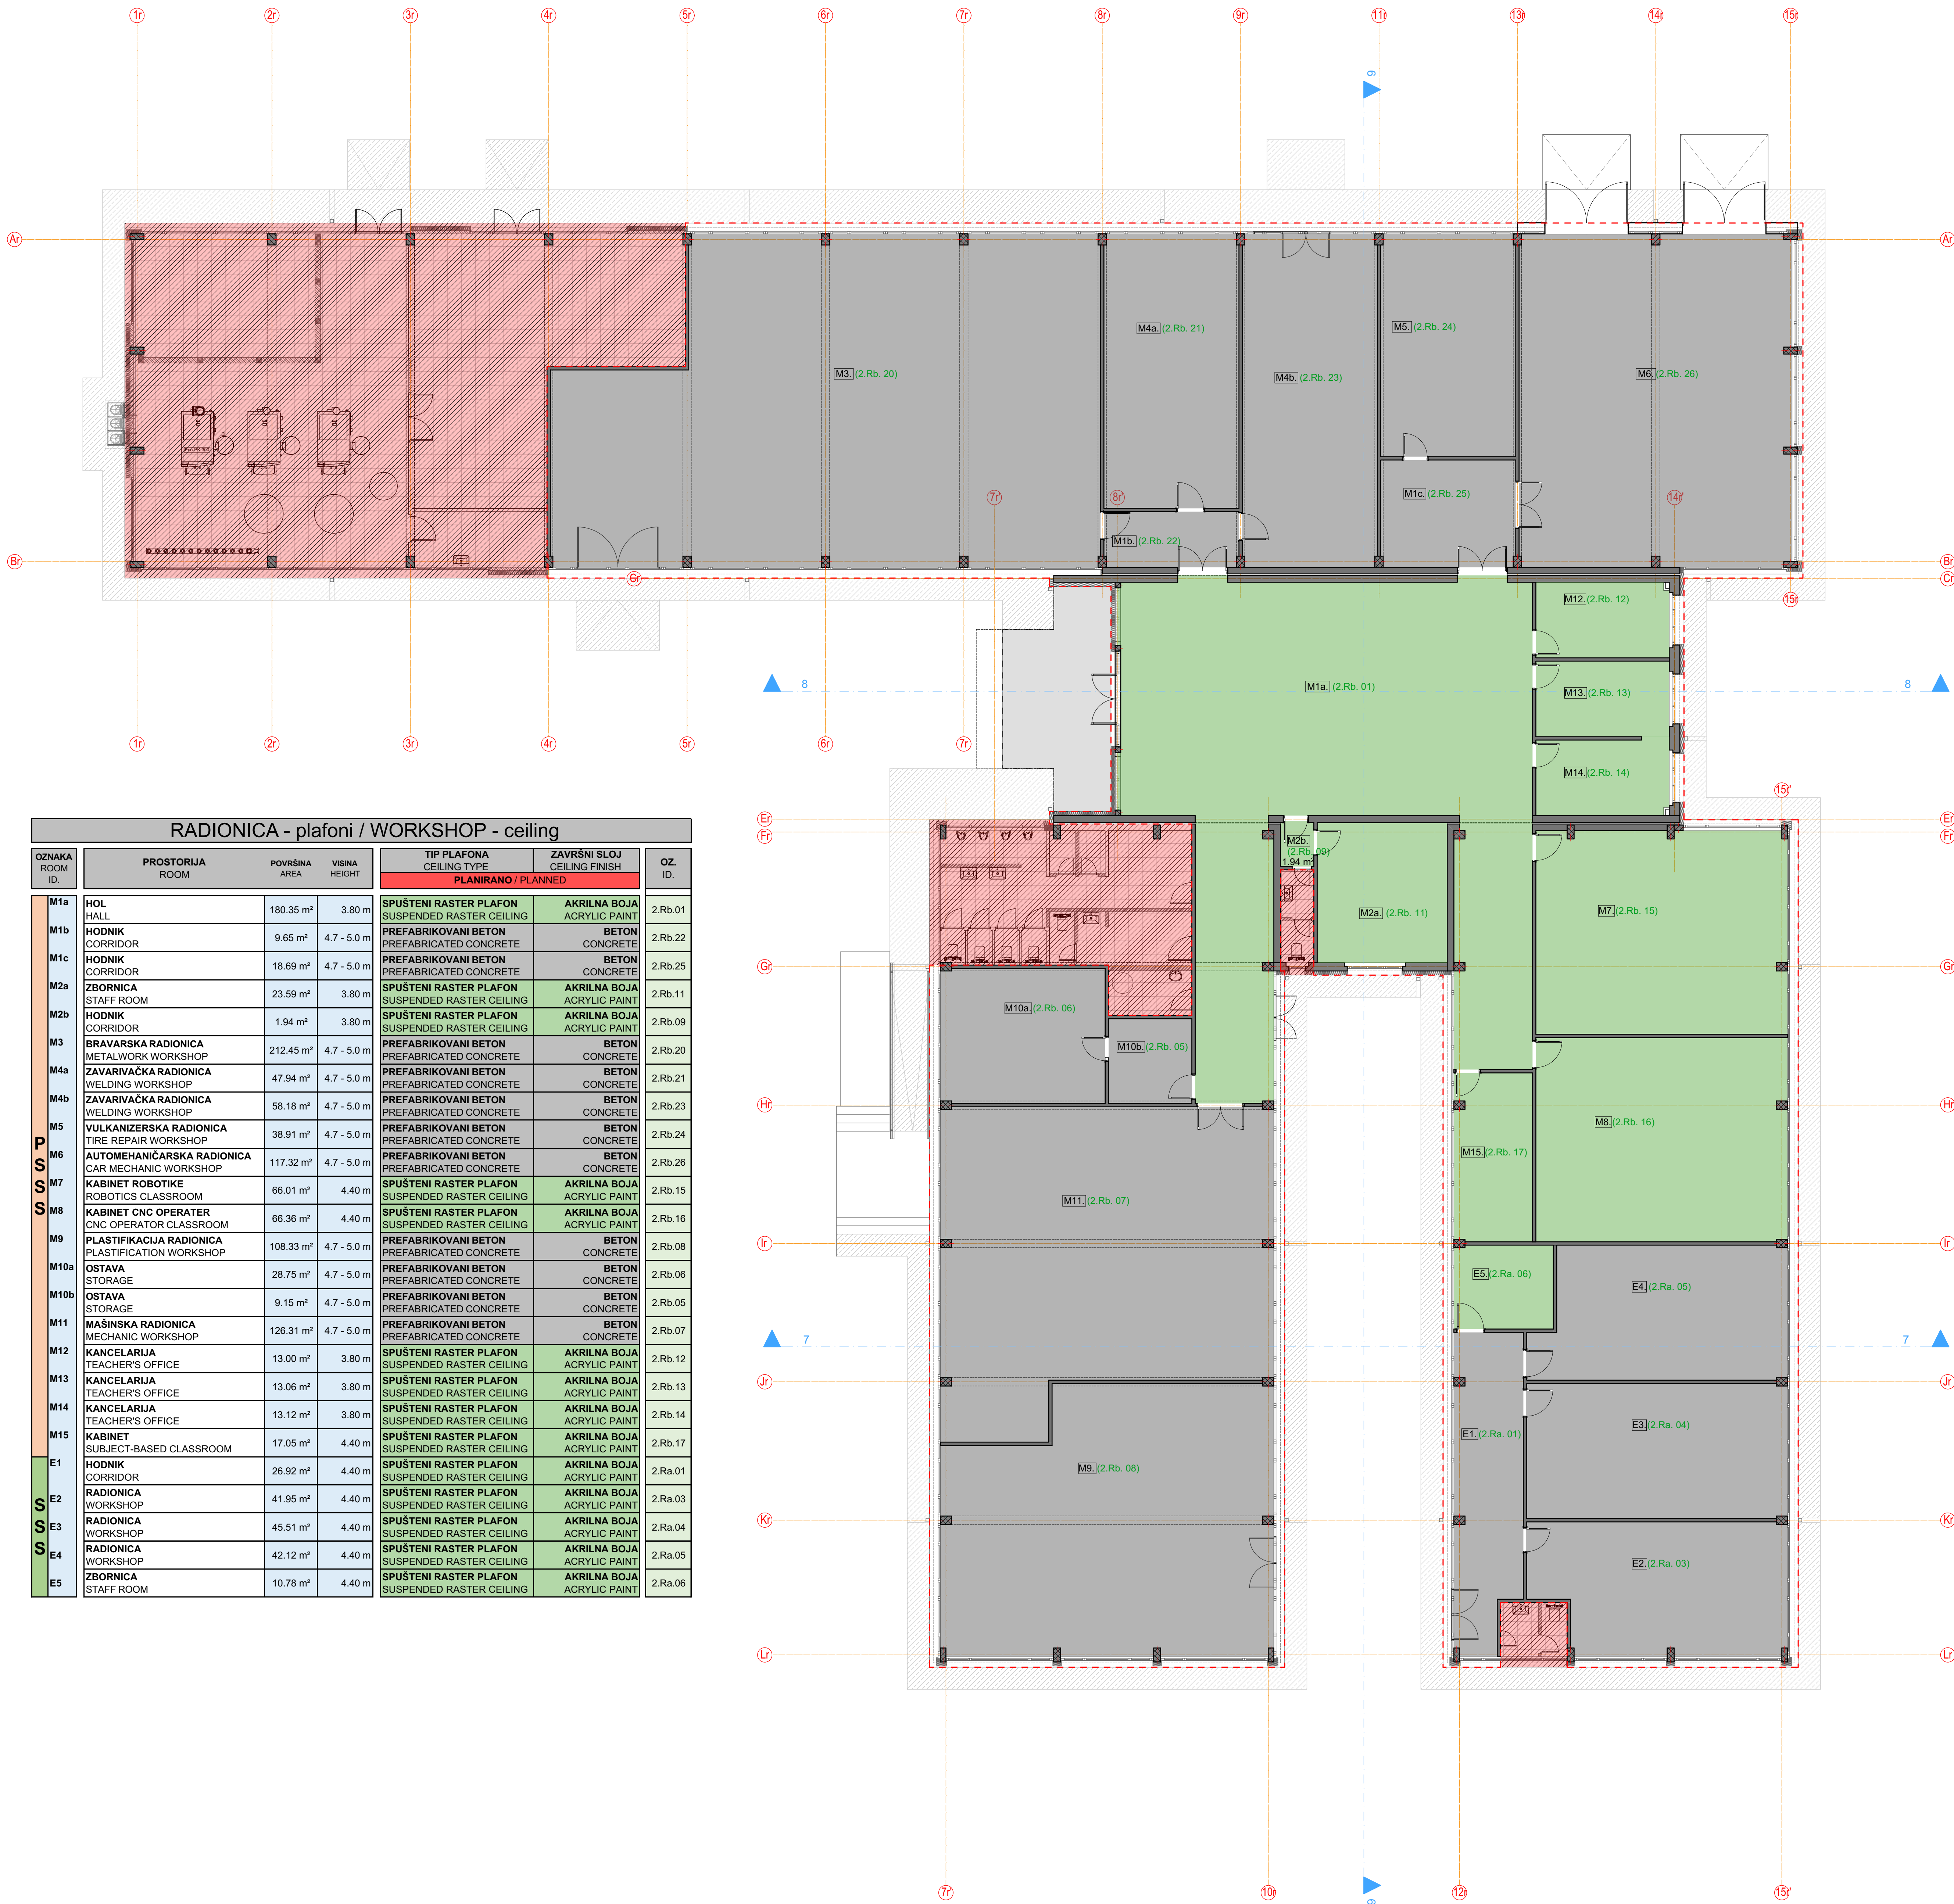
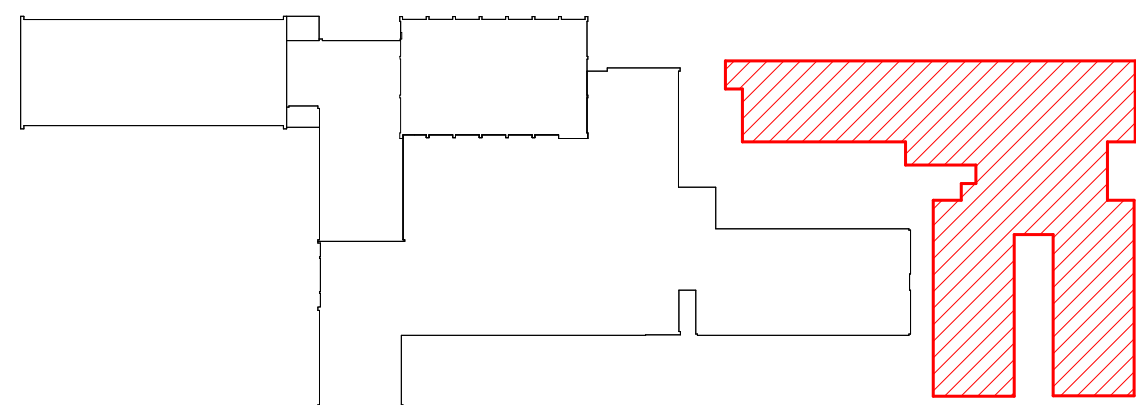


S

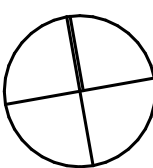

RADIONICA - plafoni / WORKSHOP - ceiling							
OZNAKA ROOM ID	PROSTORIJA ROOM	POVRŠINA AREA	VISINA HEIGHT	TIP PLAFONA CEILING TYPE	ZAVRŠNI SLOJ CEILING FINISH	OZ. ID.	
				PLANIRANO / PLANNED			
P S O S S	M1a	HOL HALL	180.35 m²	3.80 m	SPUŠTENI RASTER PLAFON SUSPENDED RASTER PLAFON	AKRILNA BOJA ACRYLIC PAINT	2.Rb.01
	M1b	HODNIK CORRIDOR	9.65 m²	4.7 - 5.0 m	PREFABRIKOVANI BETON PREFABRICATED CONCRETE	BETON CONCRETE	2.Rb.22
	M1c	HODNIK CORRIDOR	18.69 m²	4.7 - 5.0 m	PREFABRIKOVANI BETON PREFABRICATED CONCRETE	BETON CONCRETE	2.Rb.25
	M2a	ZBORNICA STAFF ROOM	23.59 m²	3.80 m	SPUŠTENI RASTER PLAFON SUSPENDED RASTER CEILING	AKRILNA BOJA ACRYLIC PAINT	2.Rb.11
	M2b	HODNIK CORRIDOR	1.94 m²	3.80 m	SPUŠTENI RASTER PLAFON SUSPENDED RASTER CEILING	AKRILNA BOJA ACRYLIC PAINT	2.Rb.09
	M3	BRAVARSKA RADIONICA METALWORK WORKSHOP	212.45 m²	4.7 - 5.0 m	PREFABRIKOVANI BETON PREFABRICATED CONCRETE	BETON CONCRETE	2.Rb.20
	M4a	ZAVARIVAČKA RADIONICA WELDING WORKSHOP	47.94 m²	4.7 - 5.0 m	PREFABRIKOVANI BETON PREFABRICATED CONCRETE	BETON CONCRETE	2.Rb.21
	M4b	ZAVARIVAČKA RADIONICA WELDING WORKSHOP	58.18 m²	4.7 - 5.0 m	PREFABRIKOVANI BETON PREFABRICATED CONCRETE	BETON CONCRETE	2.Rb.23
	M5	VULKANIZERSKA RADIONICA TIRE REPAIR WORKSHOP	38.91 m²	4.7 - 5.0 m	PREFABRIKOVANI BETON PREFABRICATED CONCRETE	BETON CONCRETE	2.Rb.24
	M6	AUTOMEHANIČARSKA RADIONICA CAR MECHANIC WORKSHOP	117.32 m²	4.7 - 5.0 m	PREFABRIKOVANI BETON PREFABRICATED CONCRETE	BETON CONCRETE	2.Rb.26
	M7	KABINET ROBOTIKE ROBOTICS CLASSROOM	66.01 m²	4.40 m	SPUŠTENI RASTER PLAFON SUSPENDED RASTER CEILING	AKRILNA BOJA ACRYLIC PAINT	2.Rb.15
	M8	KABINET CNC OPERATER CNC OPERATOR CLASSROOM	66.36 m²	4.40 m	SPUŠTENI RASTER PLAFON SUSPENDED RASTER CEILING	AKRILNA BOJA ACRYLIC PAINT	2.Rb.16
	M9	PLASTIFIKACIJA RADIONICA PLASTIFICATION WORKSHOP	108.33 m²	4.7 - 5.0 m	PREFABRIKOVANI BETON PREFABRICATED CONCRETE	BETON CONCRETE	2.Rb.08
	M10a	OSTAVA STORAGE	28.75 m²	4.7 - 5.0 m	PREFABRIKOVANI BETON PREFABRICATED CONCRETE	BETON CONCRETE	2.Rb.06
	M10b	OSTAVA STORAGE	9.15 m²	4.7 - 5.0 m	PREFABRIKOVANI BETON PREFABRICATED CONCRETE	BETON CONCRETE	2.Rb.05
M11	MAŠINSKA RADIONICA MECHANIC WORKSHOP	126.31 m²	4.7 - 5.0 m	PREFABRIKOVANI BETON PREFABRICATED CONCRETE	BETON CONCRETE	2.Rb.07	
M12	KANCELARIJA TEACHER'S OFFICE	13.00 m²	3.80 m	SPUŠTENI RASTER PLAFON SUSPENDED RASTER CEILING	AKRILNA BOJA ACRYLIC PAINT	2.Rb.12	
M13	KANCELARIJA TEACHER'S OFFICE	13.06 m²	3.80 m	SPUŠTENI RASTER PLAFON SUSPENDED RASTER CEILING	AKRILNA BOJA ACRYLIC PAINT	2.Rb.13	
M14	KANCELARIJA TEACHER'S OFFICE	13.12 m²	3.80 m	SPUŠTENI RASTER PLAFON SUSPENDED RASTER CEILING	AKRILNA BOJA ACRYLIC PAINT	2.Rb.14	
M15	KABINET SUBJECT-BASED CLASSROOM	17.05 m²	4.40 m	SPUŠTENI RASTER PLAFON SUSPENDED RASTER CEILING	AKRILNA BOJA ACRYLIC PAINT	2.Rb.17	
E S S	E1	HODNIK CORRIDOR	26.92 m²	4.40 m	SPUŠTENI RASTER PLAFON SUSPENDED RASTER CEILING	AKRILNA BOJA ACRYLIC PAINT	2.Ra.01
	E2	RADIONICA WORKSHOP	41.95 m²	4.40 m	SPUŠTENI RASTER PLAFON SUSPENDED RASTER CEILING	AKRILNA BOJA ACRYLIC PAINT	2.Ra.03
	E3	RADIONICA WORKSHOP	45.51 m²	4.40 m	SPUŠTENI RASTER PLAFON SUSPENDED RASTER CEILING	AKRILNA BOJA ACRYLIC PAINT	2.Ra.04
	E4	RADIONICA WORKSHOP	42.12 m²	4.40 m	SPUŠTENI RASTER PLAFON SUSPENDED RASTER CEILING	AKRILNA BOJA ACRYLIC PAINT	2.Ra.05
	E5	ZBORNICA STAFF ROOM	10.78 m²	4.40 m	SPUŠTENI RASTER PLAFON SUSPENDED RASTER CEILING	AKRILNA BOJA ACRYLIC PAINT	2.Ra.06

REKAPITULACIJA / SUMMARY	
RADIONICA - plafoni / WORKSHOP - ceiling	

PLANIRANO / PLANNED	
UKUPNO SPUŠTENI RASTER PLAFON TOTAL SUSPENDED RASTER CEILING	561.76 m²
UKUPNO PREFABRIKOVANI BETON TOTAL PREFABRICATED CONCRETE	775.68 m²
Ukupna neto površina / Total net area	1337.44 m²

LEGENDA

- ARMIRANI BETON
- ZIDOVI
- TROTOAR
- PROSTOR KOJI SE NE OBRADUJE PROJEKTOM
- GRANICA PROSTORA KOJI SE OBRADUJE PROJEKTOM