
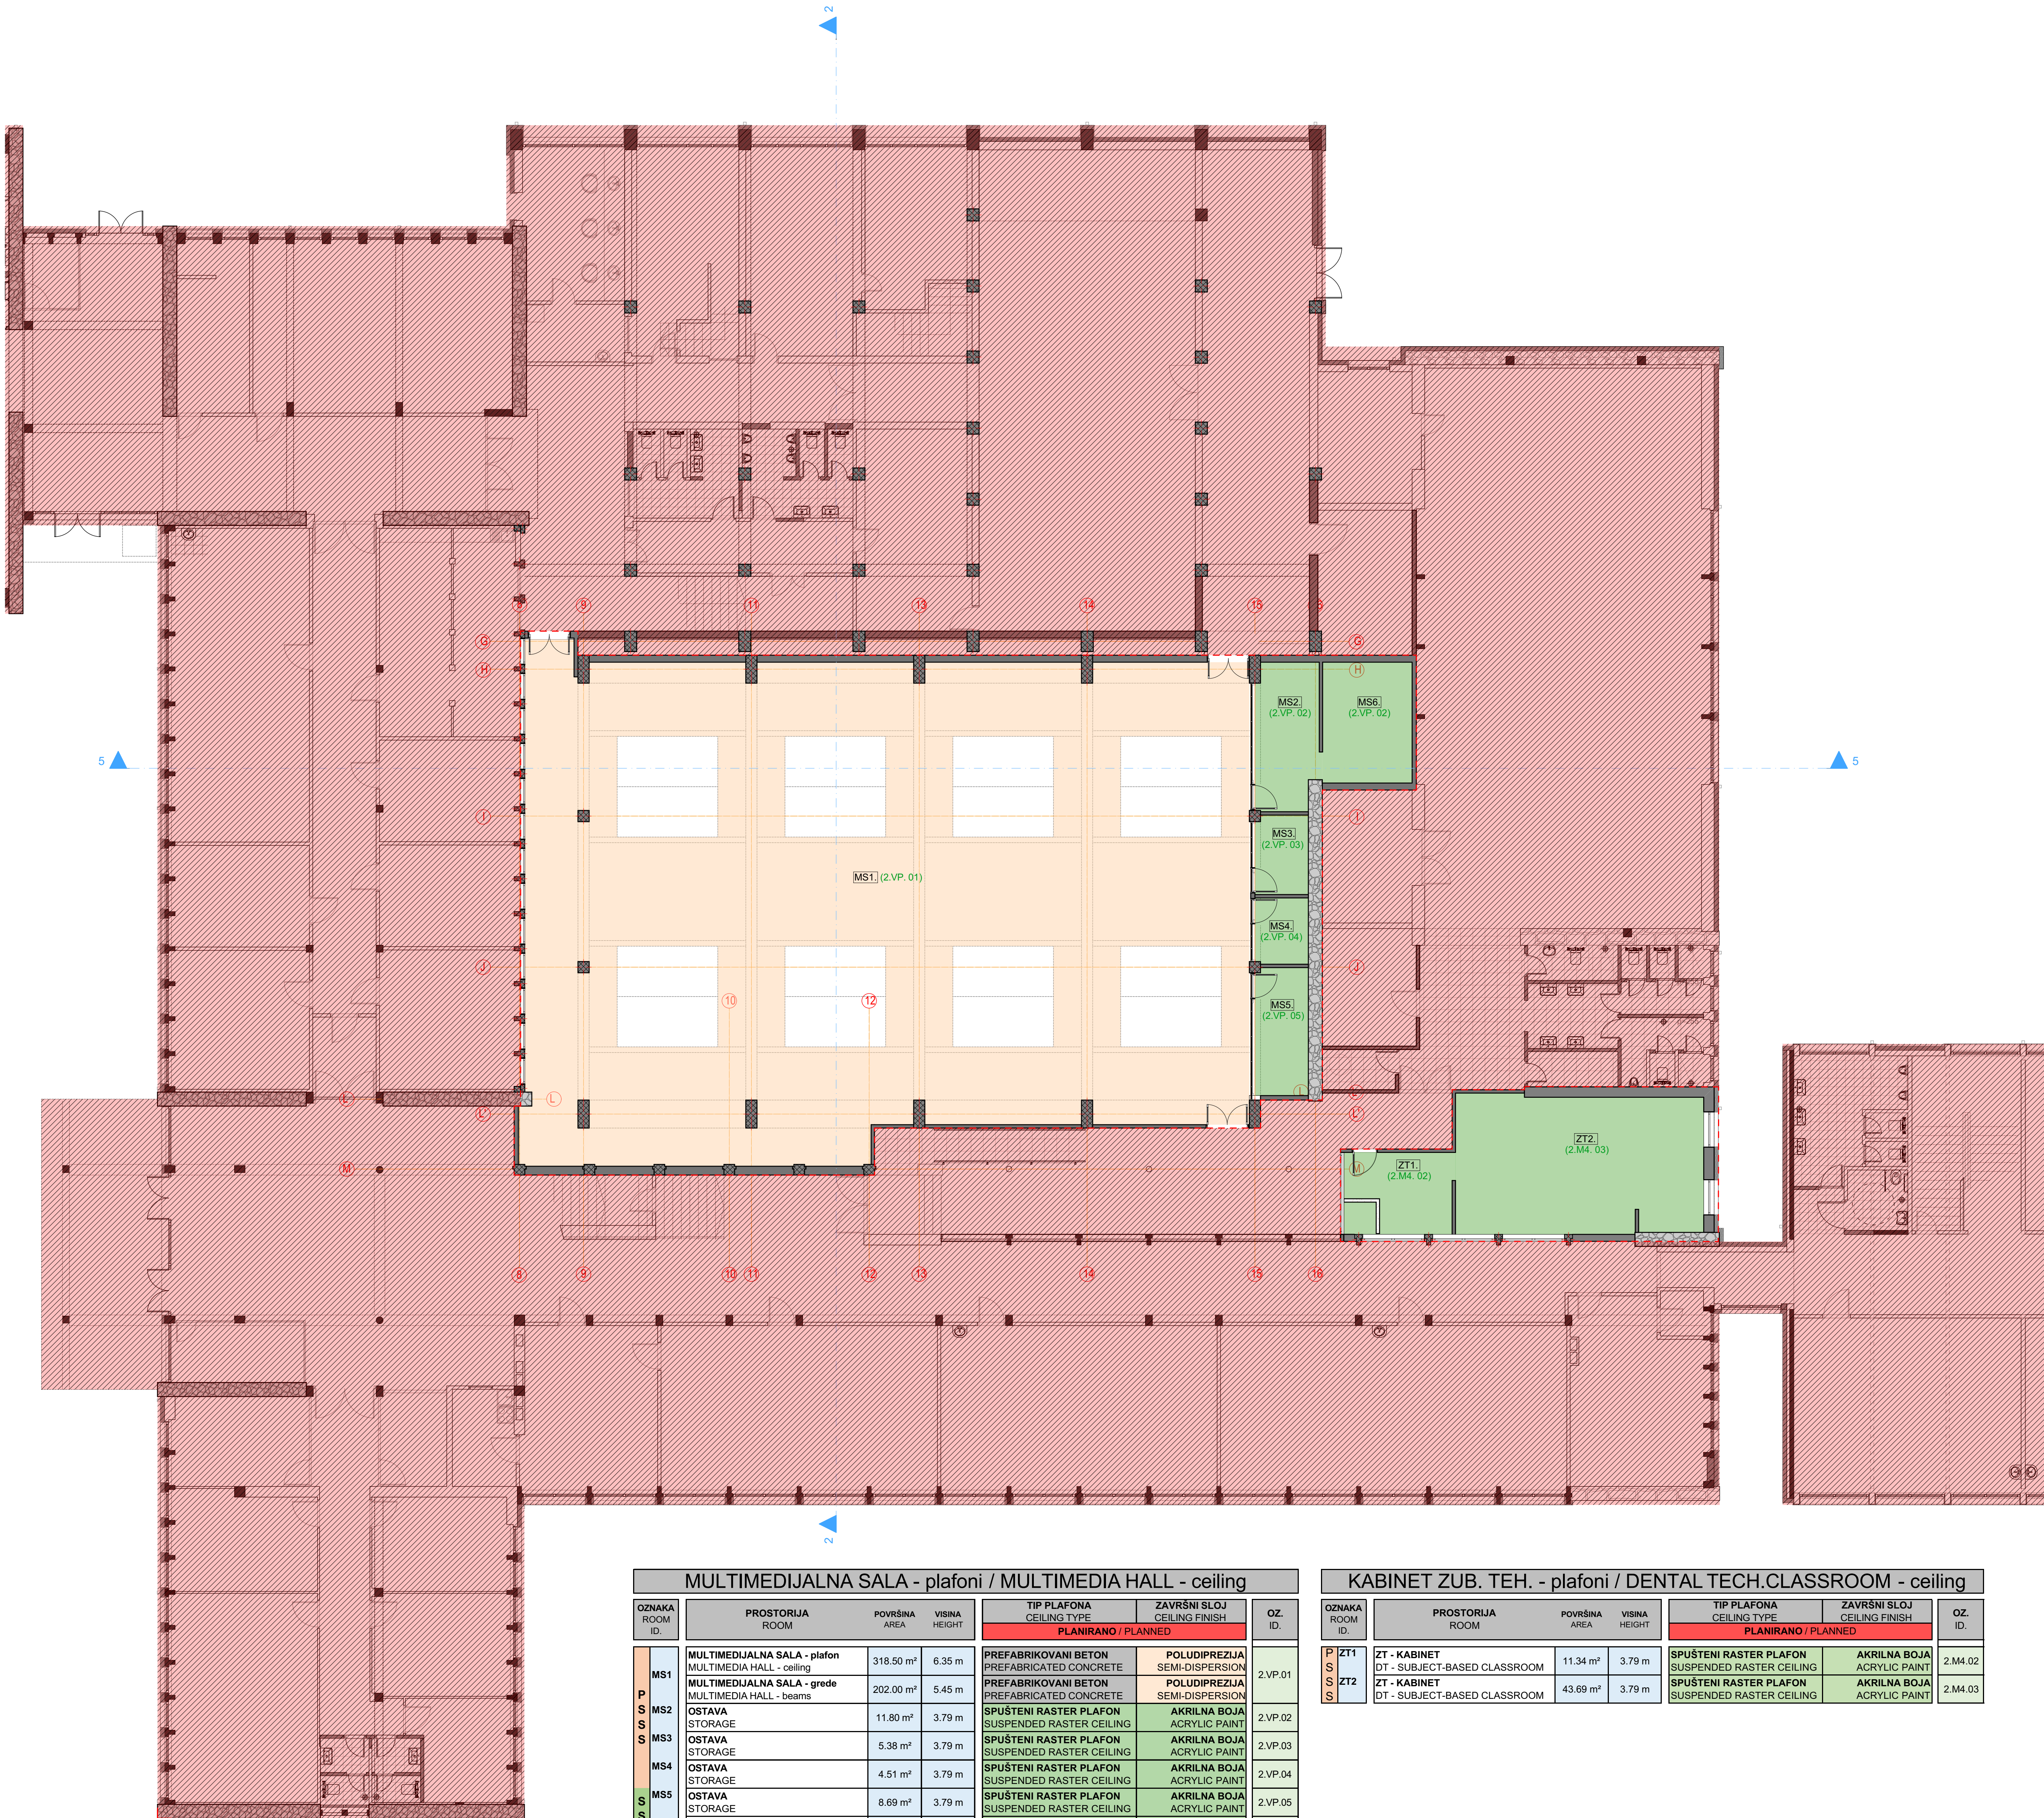
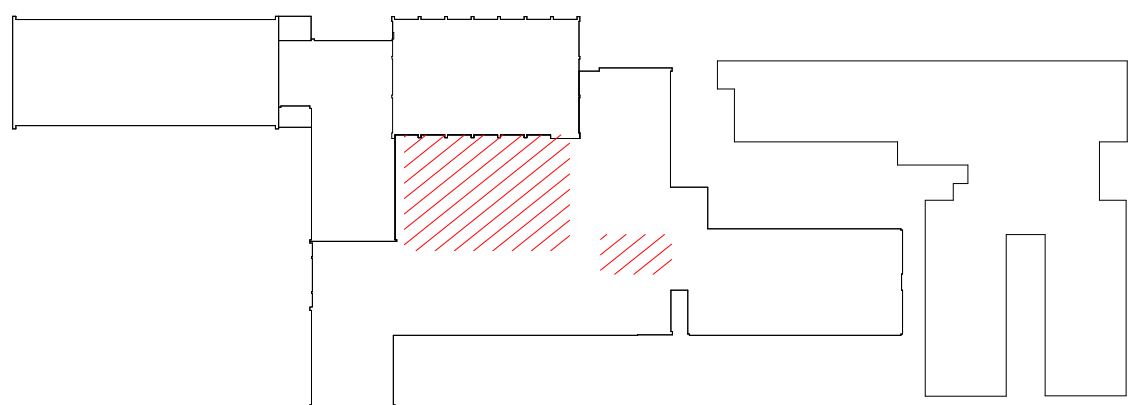


S

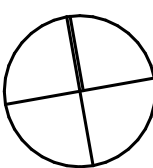

REKAPITULACIJA / SUMMARY

MULTIMEDIJALNA SALA - plafoni / MULTIMEDIA HALL - ceiling

PLANIRANO / PLANNED

UKUPNO POLUDIPREZIJA TOTAL SEMI-DISPERSION	520.50 m²
UKUPNO SPUŠTENI RASTER PLAFON TOTAL SUSPENDED RASTER CEILING	99.24 m²
Ukupna neto površina / Total net area	619.74 m²

LEGENDA

ARMIRANI BETON

ZIDOVI

KAMENI ZID

PROSTOR KOJI SE NE OBRADUJE PROJEKTOM

GRANICA PROSTORA KOJI SE OBRADUJE PROJEKTOM

MULTIMEDIJALNA SALA - plafoni / MULTIMEDIA HALL - ceiling

OZNAKA ROOM ID.	PROSTORIJA ROOM	POVRŠINA AREA	VISINA HEIGHT	TIP PLAFONA CEILING TYPE	ZAVRŠNI SLOJ CEILING FINISH	OZ. ID.
PLANIRANO / PLANNED						
P S S S S S	MST1 MULTIMEDIJALNA SALA - plafon MULTIMEDIA HALL - ceiling	318.50 m²	6.35 m	PREFABRIKOVANI BETON PREFABRICATED CONCRETE	POLUDIPREZIJA SEMI-DISPERSION	2.VP.01
	MST2 MULTIMEDIJALNA SALA - grede MULTIMEDIA HALL - beams	202.00 m²	5.45 m	PREFABRIKOVANI BETON PREFABRICATED CONCRETE	POLUDIPREZIJA SEMI-DISPERSION	
	MS2 OSTAVA STORAGE	11.80 m²	3.79 m	SPUŠTENI RASTER PLAFON SUSPENDED RASTER CEILING	AKRILNA BOJA ACRYLIC PAINT	2.VP.02
	MS3 OSTAVA STORAGE	5.38 m²	3.79 m	SPUŠTENI RASTER PLAFON SUSPENDED RASTER CEILING	AKRILNA BOJA ACRYLIC PAINT	2.VP.03
	MS4 OSTAVA STORAGE	4.51 m²	3.79 m	SPUŠTENI RASTER PLAFON SUSPENDED RASTER CEILING	AKRILNA BOJA ACRYLIC PAINT	2.VP.04
	MS5 OSTAVA STORAGE	8.69 m²	3.79 m	SPUŠTENI RASTER PLAFON SUSPENDED RASTER CEILING	AKRILNA BOJA ACRYLIC PAINT	2.VP.05
S S	MS6 OSTAVA STORAGE	13.83 m²	3.79 m	SPUŠTENI RASTER PLAFON SUSPENDED RASTER CEILING	AKRILNA BOJA ACRYLIC PAINT	2.M4.09

KABINET ZUB. TEH. - plafoni / DENTAL TECH.CLASSROOM - ceiling

OZNAKA ROOM ID.	PROSTORIJA ROOM	POVRŠINA AREA	VISINA HEIGHT	TIP PLAFONA CEILING TYPE	ZAVRŠNI SLOJ CEILING FINISH	OZ. ID.
PLANIRANO / PLANNED						
P S S S	ZT1 ZT - KABINET DT - SUBJECT-BASED CLASSROOM	11.34 m²	3.79 m	SPUŠTENI RASTER PLAFON SUSPENDED RASTER CEILING	AKRILNA BOJA ACRYLIC PAINT	2.M4.02
	ZT2 ZT - KABINET DT - SUBJECT-BASED CLASSROOM	43.69 m²	3.79 m	SPUŠTENI RASTER PLAFON SUSPENDED RASTER CEILING	AKRILNA BOJA ACRYLIC PAINT	2.M4.03