


KARAKTERISTIČNI POPREČNI PRESJECI

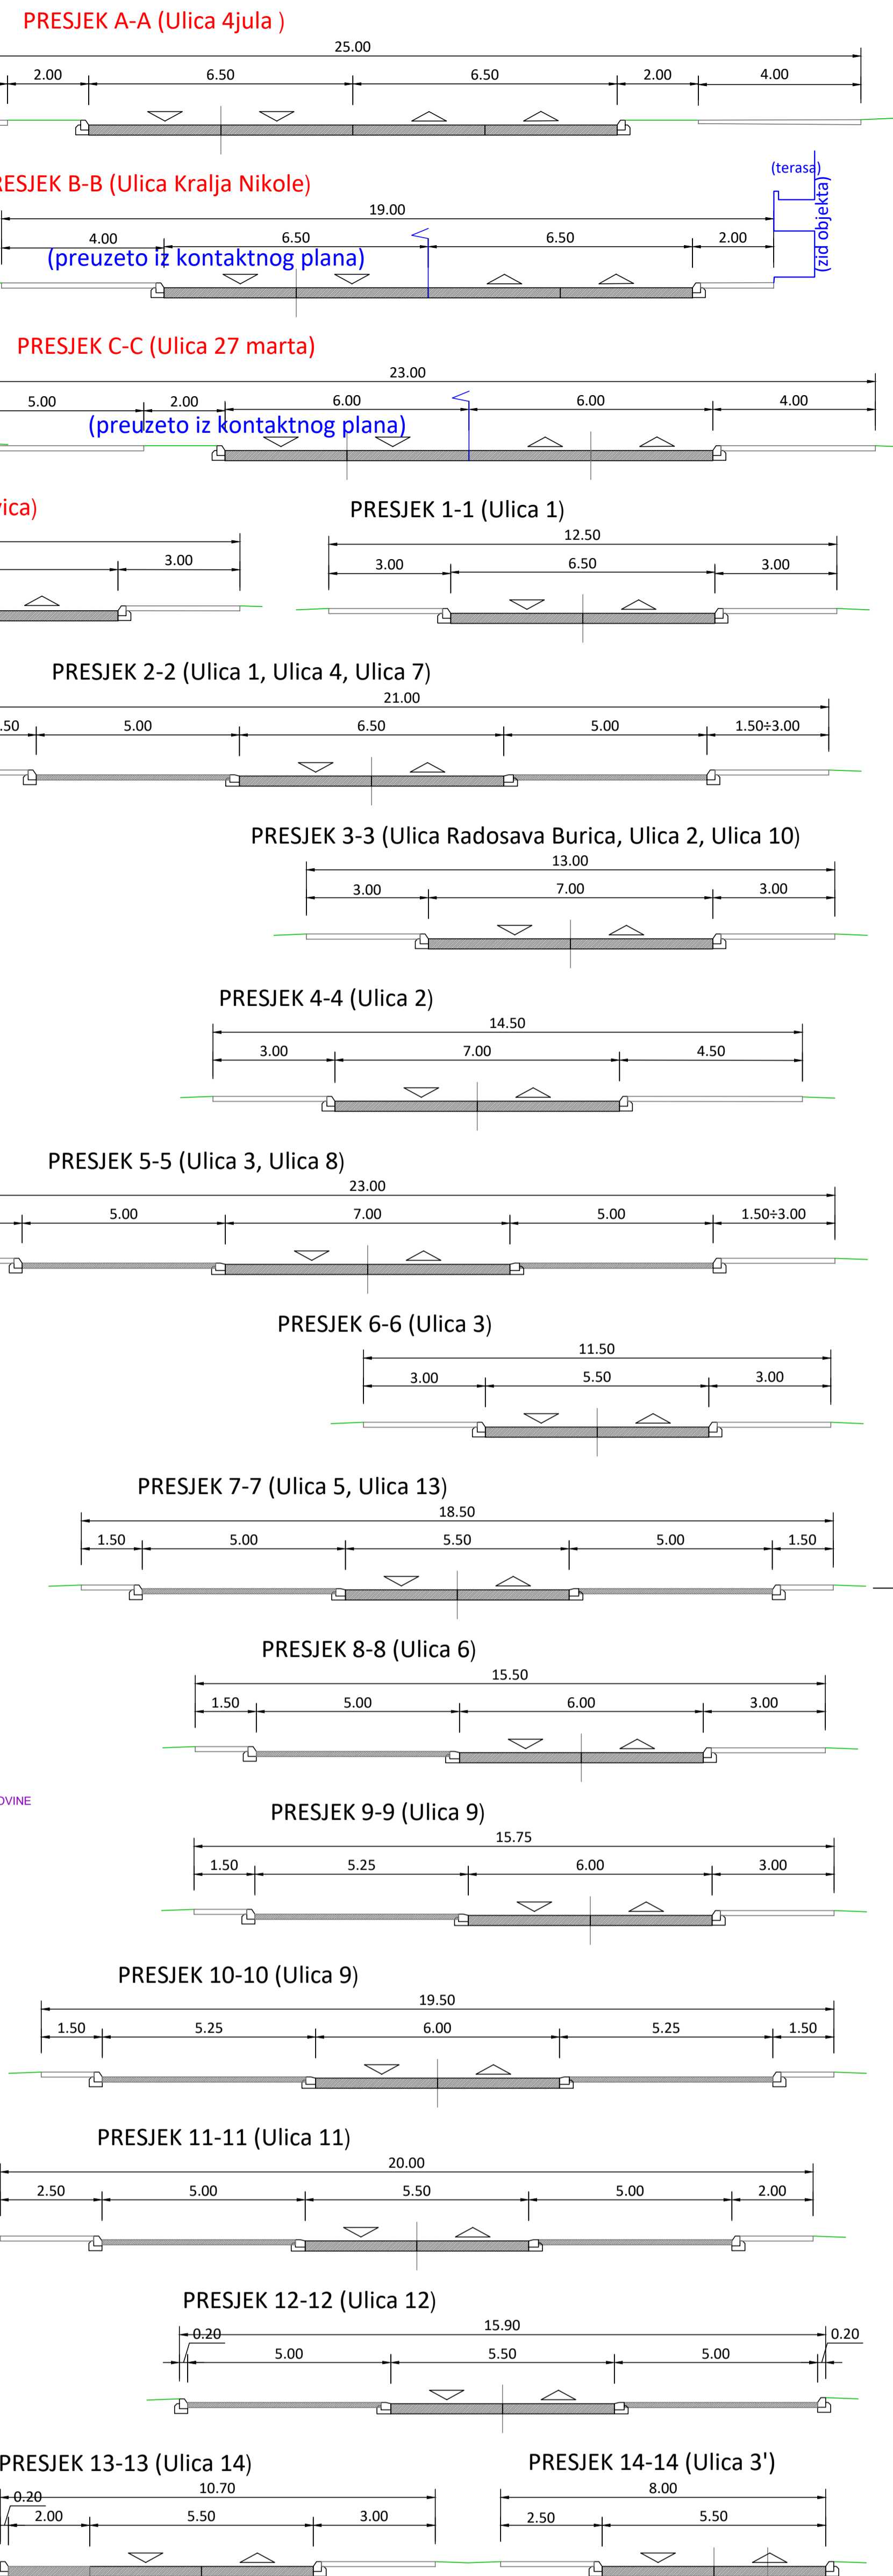

KOORDINATE PRESJEKA OSOVINE
 O1 694147.89 469206.02
 O2 694148.31 469202.36
 O3 694077.16 469202.14
 O4 694047.74 469207.96
 O5 694022.38 469215.20
 O6 694013.20 469219.16
 O7 693946.62 469246.80
 O8 693858.32 469266.77
 O9 693805.85 469276.43
 O10 693776.24 469286.16
 O11 693737.00 469291.38
 O12 693696.57 469295.98
 O13 693643.08 469297.48
 O14 693587.26 469294.16
 O15 693531.18 469294.88
 O16 693473.79 469294.85
 O17 693416.09 469294.12
 O18 693359.15 469293.70
 O19 693302.38 469293.72
 O20 693245.38 469293.04
 O21 693174.98 469288.03
 O22 693107.74 469284.16
 O23 693039.23 469278.42
 O24 692970.48 469275.99
 O25 692901.04 469270.37

Odluka o izradi IZMJENA I DOPUNA DUP
 "Pobrežje ZONE A, B i C" u Glavnom gradu - Podgorica
 Broj odluke: 07-6925/2
 Podgorica, 02.11.2022. godine.
 VLADA CRNE GORE
 PREDsjedNIK:
 Dritan Abazovic

IZMJENE I DOPUNE
DUP "POBREŽJE ZONE A, B i C"
 FAZA - NACRT PLANA

Naručilac: **MINISTARSTVO EKOLOGIJE, PROSTORNOG PLANIRANJA I URBANIZMA - VLADA CRNE GORE**

LEGENDA:

- GRANICA PLANA
- GRANICA URBANISTIČKE PARCELE
- UP 12 OZNAKA URBANISTIČKE PARCELE
- S+P+2 SPRATNOST OBJEKTA
- GRAĐEVINSKA LINIJA
- REGULACIONA LINIJA
- SAOBRAĆAJNA INFRASTRUKTURA
- OSOVINA SAOBRAĆAJNICE
- IVIČNJAK
- TROTOAR
- NIVELACIJA
- BENZINSKA PUMPA
- BICIKLISTIČKA STAZA

Obrađivač plana: _____

odgovorni inženjer: dr arh Miroslava Vujadinovic, dipl.ing. odgovorni projektant za izradu geodetskih podloga: Zoran Dasic, dipl.ing. saob. datum: VIII 2023

list broj: 07 naziv priloga: PLAN SAOBRAĆAJNE INFRASTRUKTURE razmjera: 1:1000