
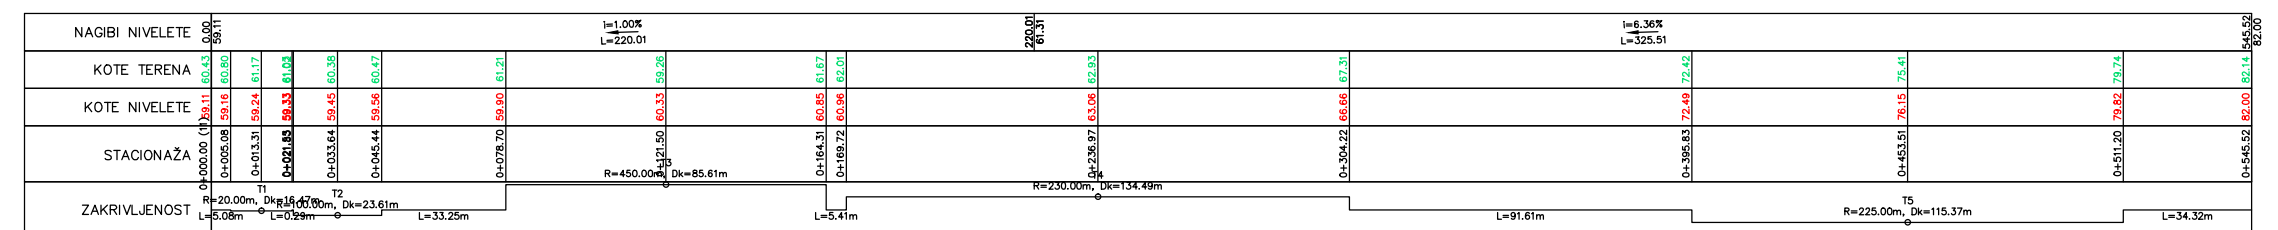
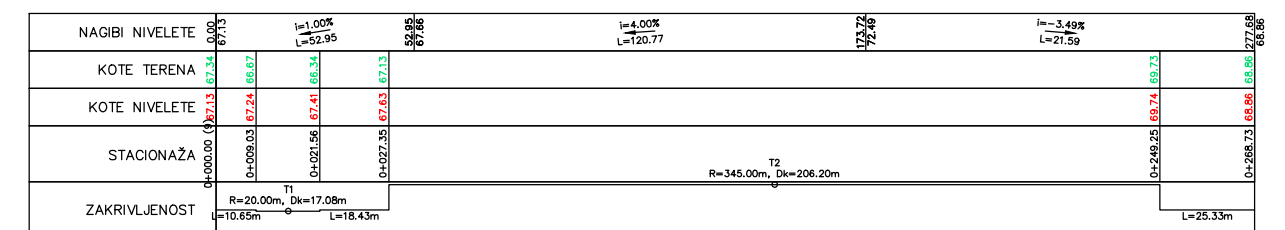



R=1: 200/200C

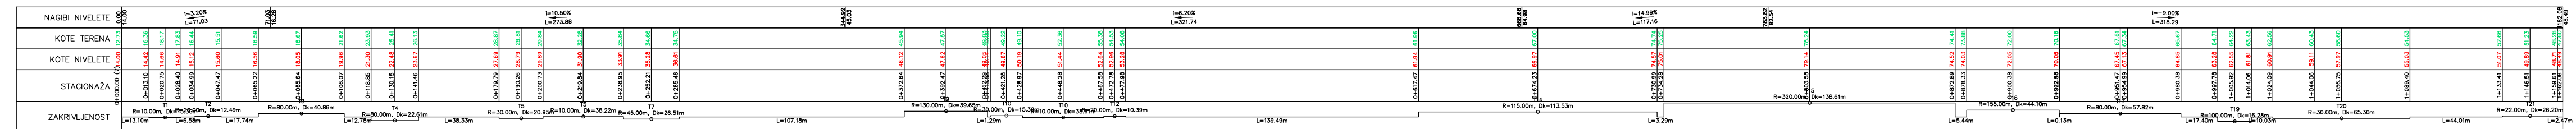

R=1: 200/2000


$$R=1:200/2000$$


TRAŠTE

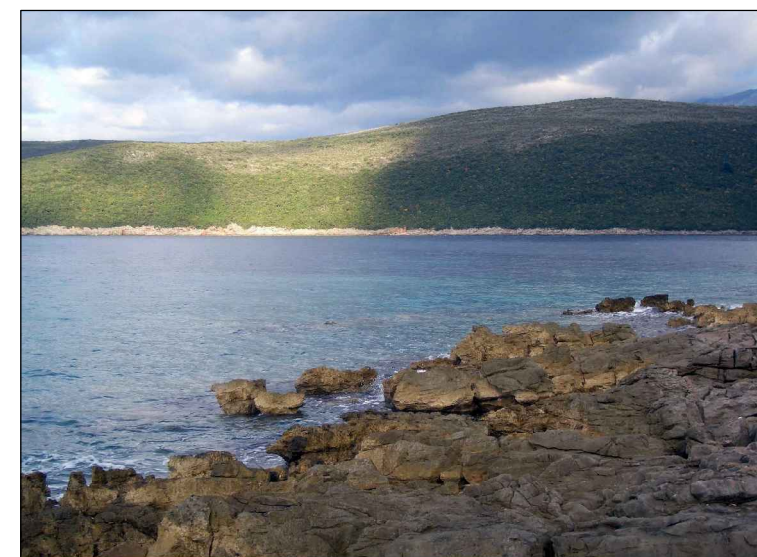

PLAN, 2015

razmjera:

broj lista:

07b

naziv lista:

C, C1, C2