

## GLAVNI PROJEKAT / DETAILED DESING

Kanalizacione mreže u Opštini Berane

Sewerage system in the municipality of Berane


Fekalna kanalizaciona mreža

Sewerage network

Podužni profil - Kolektori L1.3.1, L1.3.2 i L1.3.3

Longitudinal profile - Sewers L1.3.1, L1.3.2 i L1.3.3

Scale 1:100/1000

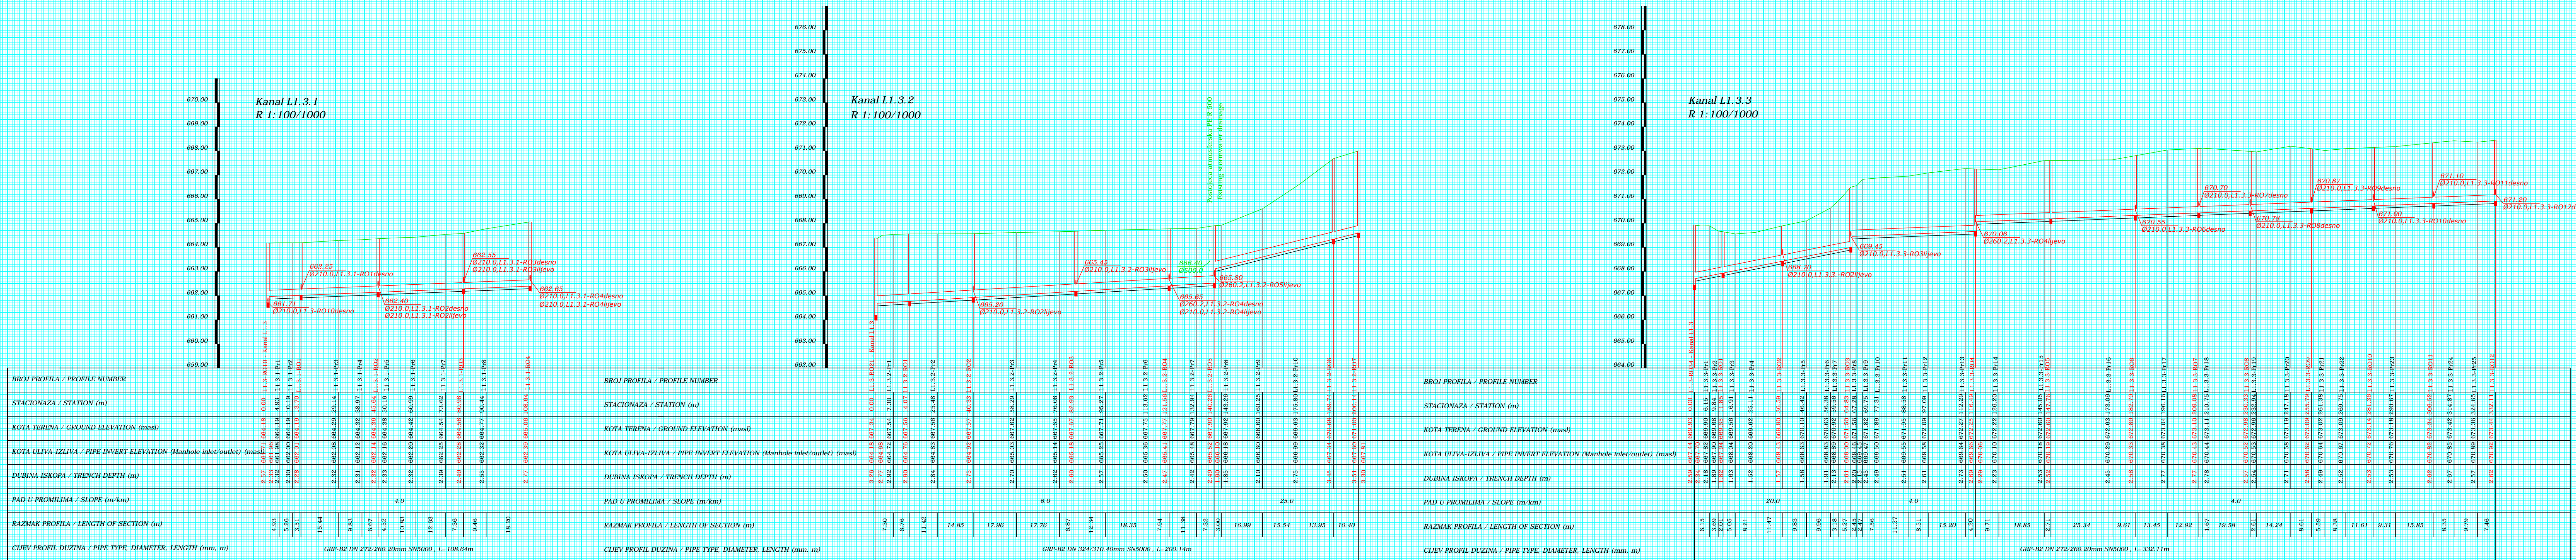

TENDER DRAWINGS - DWG S-26

Lot2: Construction of the sewerage network in Berane

Municipality of Berane, Republic of Montenegro

Longitudinal Profile - Sewers L1.3.1, L1.3.2 i L1.3.3

Scale 1:100/1000



Directorate of Public Works, Republic of Montenegro

Municipality of Berane

