

GLAVNI PROJEKAT / DETAILED DESING

Kanalizacione mreže u Opštini Berane

Sewerage system in the municipality of Berane


Fekalna kanalizaciona mreža

Sewerage network

Podužni profil - Kolektor L1.3

Longitudinal profile - Sewer L1.3

R 1:100/1000

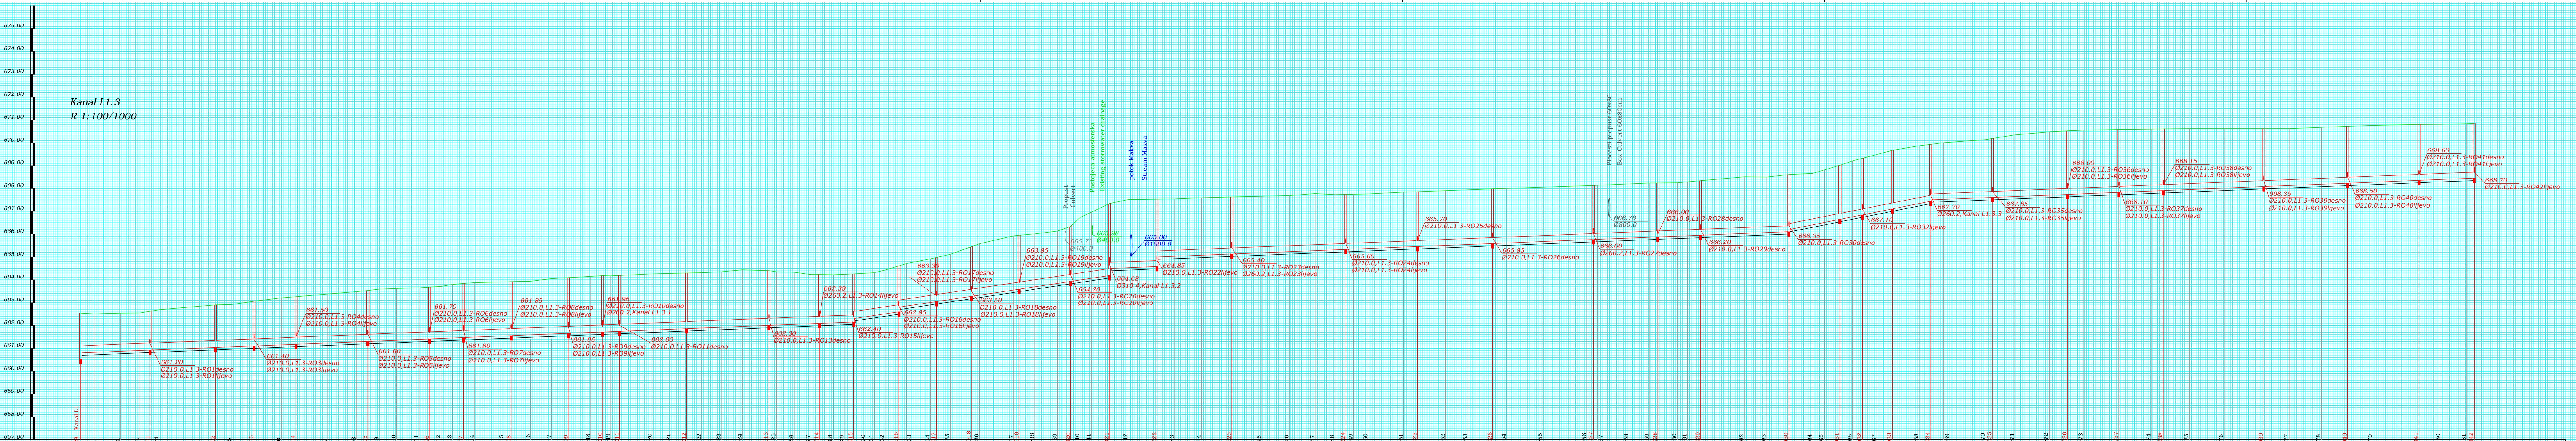

BROJ PROFILA / PROFILE NUMBER									
STACIONAZA / STATION (m)									
KOTA TERENA / GROUND ELEVATION (masl)									
KOTA ULIVA-IZLIVA / PIPE INVERT ELEVATION (Manhole inlet/outlet) (masl)									
DUBINA ISKOPA / TRENCH DEPTH (m)									
PAD U PROMILIMA / SLOPE (m/km)									
RAZMAK PROFILA / LENGTH OF SECTION (m)									
CIJEV PROFIL DUZINA / PIPE TYPE, DIAMETER, LENGTH (mm, m)									