

GLAVNI PROJEKAT / DETAILED DESING

Kanalizacione mreže u Opštini Berane

Sewerage system in the municipality of Berane


Fekalna kanalizaciona mreža

Sewerage network

Podružni profil - Kolektori L1.4, L1.5, L1.6 i L1.7

Longitudinal profile - Sewers L1.4, L1.5, L1.6 and L1.7

Scale 1:100/1000

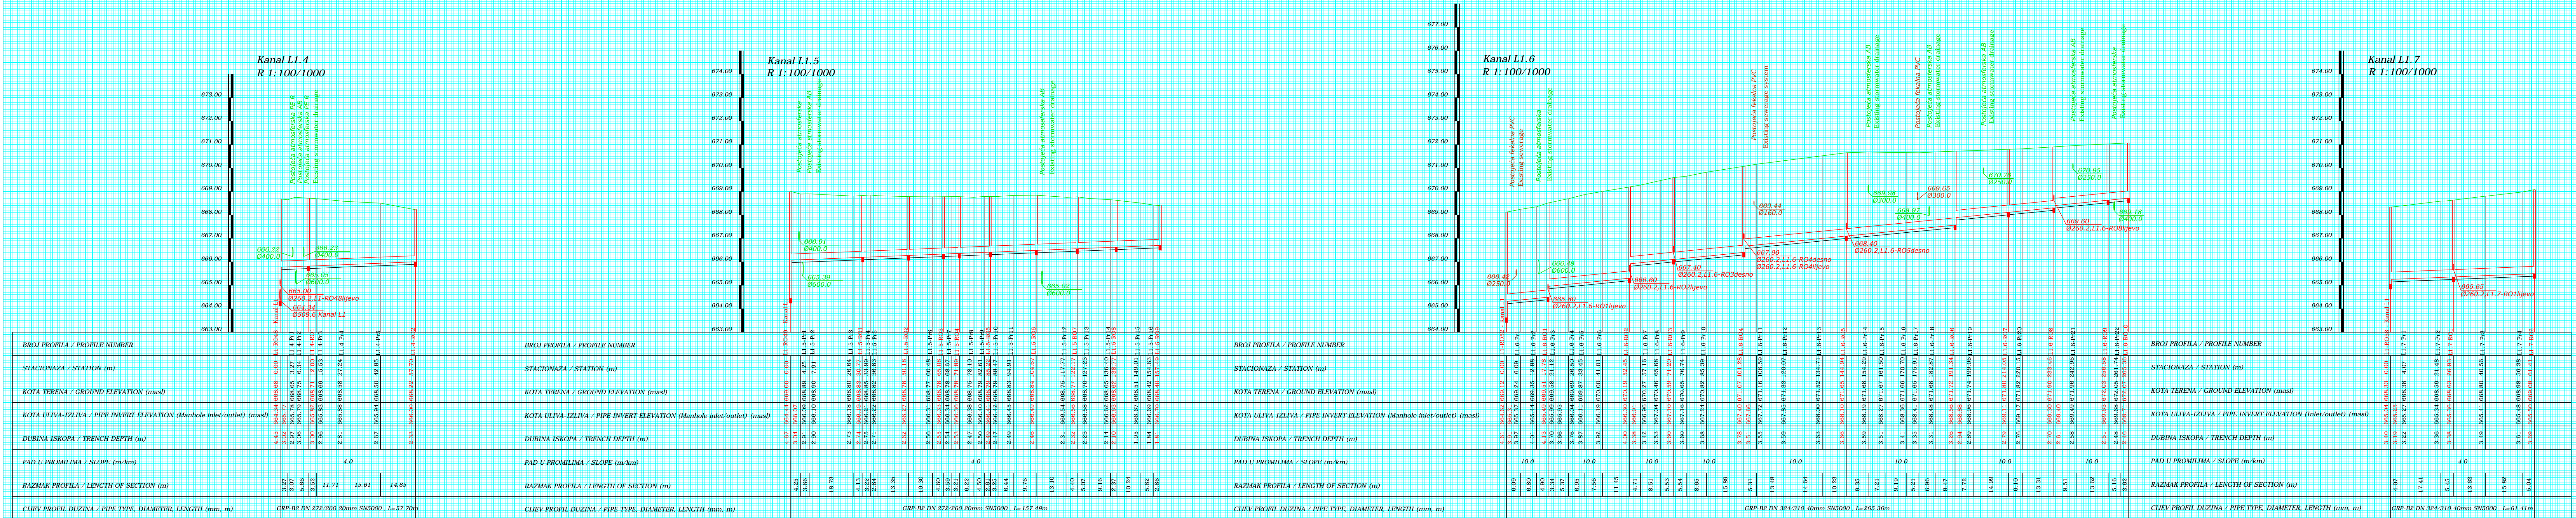

TENDER DRAWINGS - DWG S-27

Lot2: Construction of the sewerage network in Berane

Municipality of Berane, Republic of Montenegro

Longitudinal Profile - Sewers L1.4, L1.5, L1.6 and L1.7

Scale 1:100/1000

