
 


Koordinate tačka A1			Koordinate tačka A1			Koordinate tačka A1		
Tačka broj	Y	X	Tačka broj	Y	X	Tačka broj	Y	X
01	6589284.115	4779324.257	38	6589304.306	4779384.875	01	6589304.306	4779384.875
02	6589282.971	4779400.134	39	6589303.878	4779462.172	02	6589304.302	4779384.802
03	6589498.399	4779269.002	40	6589302.158	4779264.570	03	6589302.158	4779264.570
04	6589292.386	4779360.288	41	6589303.336	4779305.005	04	6589303.336	4779305.005
05	6589363.025	4779359.272	42	6589303.807	4779359.272	05	6589363.025	4779359.272
06	6589369.266	4779360.587	43	6589302.296	4779360.587	06	6589369.266	4779360.587
07	6589441.092	4779361.493	44	6589302.296	4779361.493	07	6589441.092	4779361.493
08	6589370.716	4779337.341	45	6589303.775	4779337.341	08	6589370.716	4779337.341
09	6589363.122	4779326.735	46	6589303.803	4779326.735	09	6589363.122	4779326.735
10	6589364.325	4779315.753	47	6589303.878	4779315.753	10	6589364.325	4779315.753
11	6589311.848	4779324.529	48	6589302.527	4779347.141	11	6589311.848	4779324.529
12	6589623.046	4779295.715	49	6589306.391	4779300.226	12	6589623.046	4779295.715
13	6589589.258	4779238.165	50	6589676.031	4779300.150	13	6589589.258	4779238.165
14	6589494.495	4779334.159	51	6589494.495	4779334.159	14	6589494.495	4779334.159
15	6589700.329	4779327.103	52	6589835.055	4779435.393	15	6589700.329	4779327.103
16	6589586.085	4779188.063	53	6589816.411	4779186.778	16	6589586.085	4779188.063
17	6589611.013	4779191.901	54	6589616.654	4779333.638	17	6589611.013	4779191.901
18	6589680.577	4779235.604	55	6589787.856	4779235.604	18	6589680.577	4779235.604
19	6589682.481	4779236.480	56	6589786.004	4779236.480	19	6589682.481	4779236.480
20	6589634.342	4779233.895	57	6589776.908	4779233.895	20	6589634.342	4779233.895
21	6589664.028	4779191.843	58	6589748.625	4779487.377	21	6589664.028	4779191.843
22	6589702.913	4779223.112	59	6589702.205	4779392.062	22	6589702.913	4779223.112
23	6589657.295	4779401.944	60	6589657.295	4779401.944	23	6589657.295	4779401.944
24	6589679.315	4779407.906	61	6589657.295	4779407.906	24	6589679.315	4779407.906
25	6589582.806	4779389.877	62	6589418.366	4779401.517	25	6589582.806	4779389.877
26	6589721.085	4779435.587	63	6589427.274	4779328.499	26	6589721.085	4779435.587
27	6589792.575	4779495.416	64	6589501.485	4779469.000	27	6589792.575	4779495.416
28	6589844.258	4779558.366	65	6589588.592	4779435.753	28	6589844.258	4779558.366
29	6589827.314	4779617.991	66	6589599.737	4779605.010	29	6589827.314	4779617.991
30	6589358.473	4779643.539	67	6589441.613	4779643.539	30	6589358.473	4779643.539
31	6589680.572	4779680.840	68	6589680.572	4779680.840	31	6589680.572	4779680.840
32	6589680.572	4779712.344	69	6589680.572	4779712.344	32	6589680.572	4779712.344
33	6589976.906	4779718.062	70	6589441.620	4779754.254	33	6589976.906	4779718.062
34	6589898.687	4779728.184	71	6589538.762	4779690.041	34	6589898.687	4779728.184
35	6589911.897	4779835.066	72	6589222.077	4779811.453	35	6589911.897	4779835.066
36	6589995.351	4779844.134	73	6589642.254	4779807.881	36	6589995.351	4779844.134
37	6589143.059	4779837.100	74	6589621.677	4779807.489	37	6589143.059	4779837.100

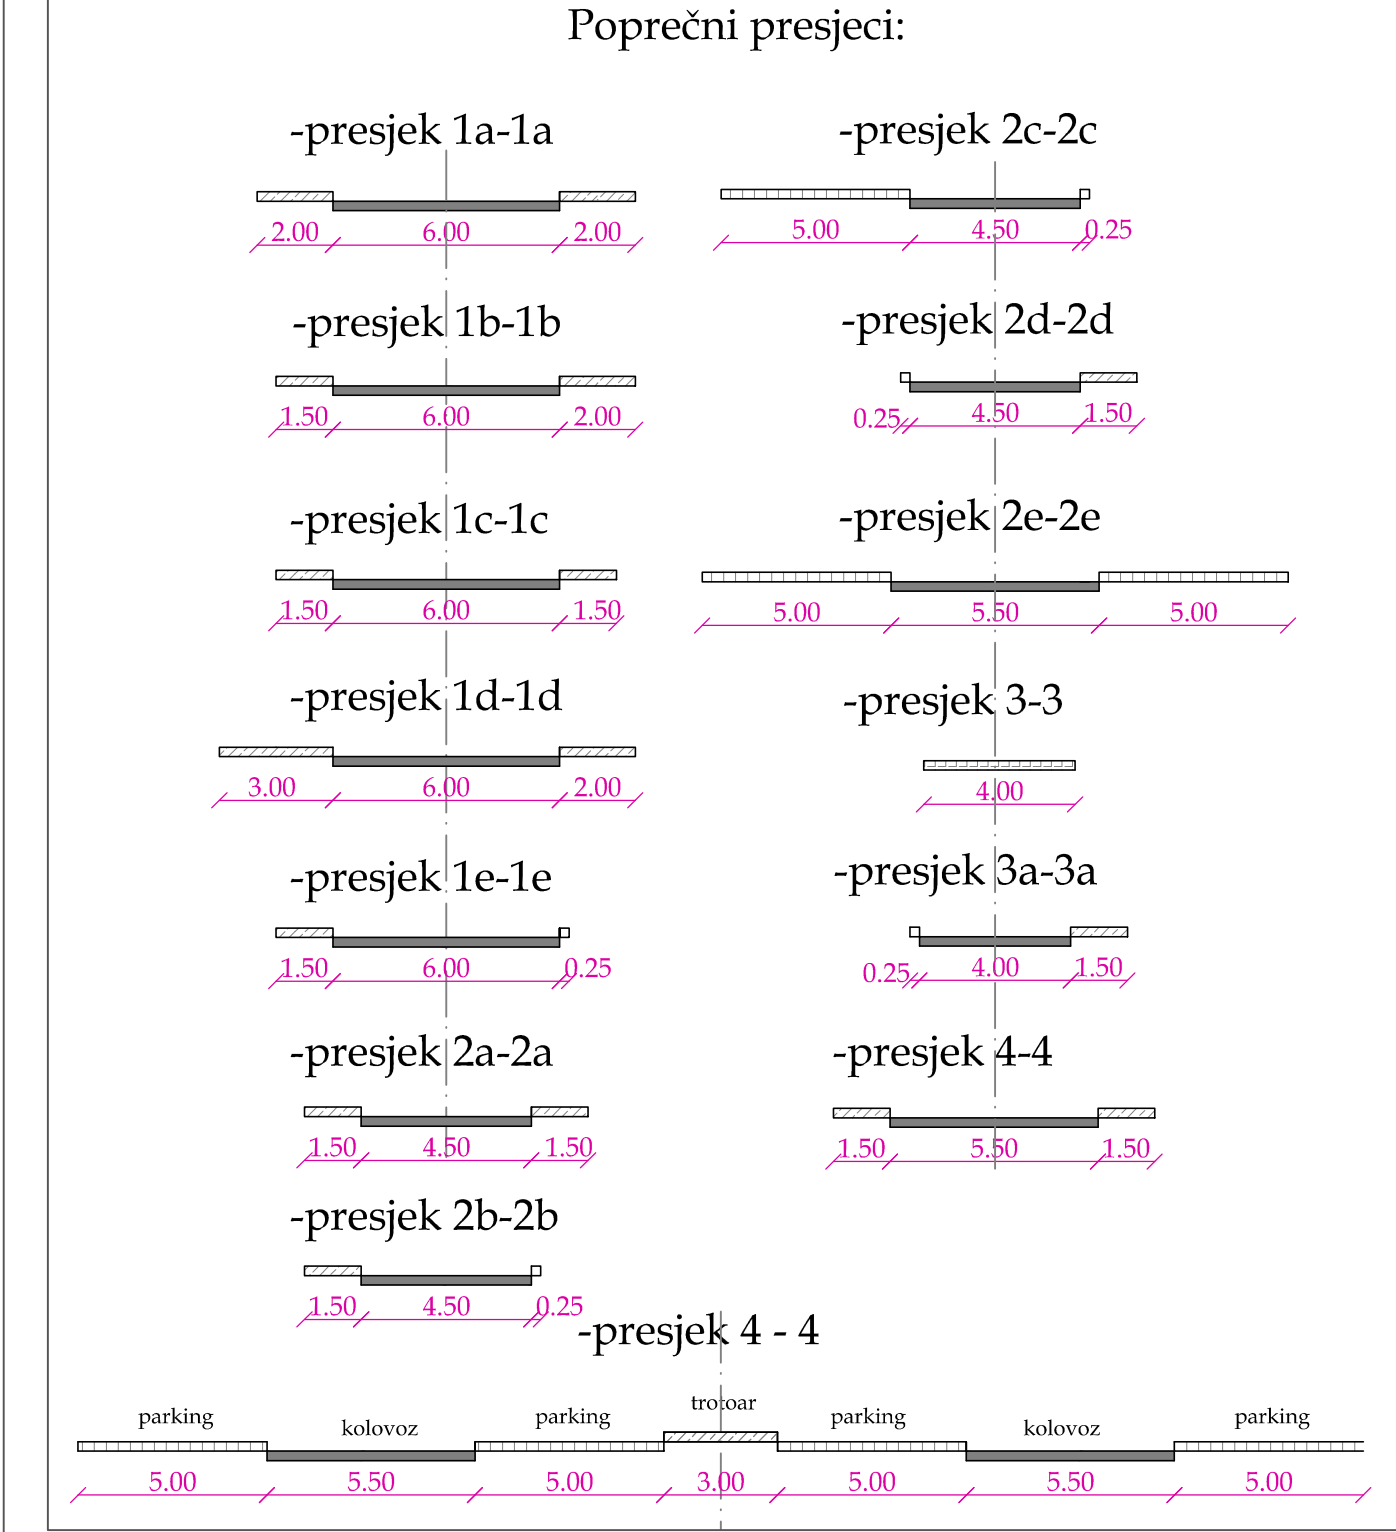

LEGENDA

- GRANICA DRŽAVNE STUDIJE LOKACIJE IVAN DO
- BROJ I GRANICA KATASTRALSKE PARCELE
- GRANICA NACIONALNOG PARKA ĐURMITOR
- POSTUJECI OBJEKAT
- GRANICA URBANISTIČKE PARCELE
- BROJ URBANISTIČKE PARCELE

UP124

SAOBRAĆAJ

- KOLSKA SAOBRAĆAJNICA
- TROTOAR
- BICIKLISTIČKA STAZA ŽABJAK - CRNO JEZERO
- KOLSKO-PJEŠAČKE POVRŠINE
- PJEŠAČKE STAZE
- ŽICA IVAN DO - ŠTUOC
- KORIDOR ŽICA IVAN DO - ŠTUOC
- KOTA SAOBRAĆAJNICE
- POPREČNI PRESJEK SAOBRAĆAJNICE

CAU
Centar za Arhitekturu i Urbanizam

državna studija lokacije:
IVAN DO

izradio: plan	CAU Centar za Arhitekturu i Urbanizam	Oslobođeni izradili plan:
naslov: plan	MINISTARSTVO ODRŽIVOG RAZVOJA I TURIZMA	Podgorica, 20. 10. 2018.g.
naslov: plan	Državna studija lokacije: IVAN DO	godina izrade plana:
naslov: plan	Nacrt	2018.
naslov: plan	Plan saobraćajne infrastrukture	razmjer: 1:1000
naslov: plan		broj grafičkog prikaza: 7.