


KOORDINATE URB. PARCELA			KOORDINATE URB. PARCELA		
BROJ	X	Y	BROJ	X	Y
1	6603435.12	4699940.91	78	6603334.82	4700048.14
2	6603420.56	4699959.32	79	6603332.25	4700040.99
3	6603398.22	4699936.66	80	6603328.37	4700030.52
4	6603380.70	4699922.09	81	6603313.89	4700017.73
5	6603391.75	4699907.64	82	6603303.25	4700005.45
6	6603427.30	4699860.42	83	6603303.11	4700002.07
7	6603473.12	4699891.21	84	6603301.32	4699999.83
8	6603347.70	4699885.68	85	6603301.35	4699995.63
9	6603360.69	4699830.25	86	6603297.20	4699991.06
10	6603369.81	4699914.71	87	6603293.01	4699990.76
11	6603362.17	4699910.61	88	6603290.96	4699988.66
12	6603347.03	4699904.84	89	6603287.67	4699988.30
13	6603343.44	4699904.16	90	6603261.72	4699963.07
14	6603425.27	4699964.73	91	6603261.22	4699957.63
15	6603430.71	4699971.18	92	6603263.15	4699951.67
16	6603439.96	4699983.37	93	6603268.49	4699947.49
17	6603448.00	4699995.15	94	6603271.83	4699946.09
18	6603450.22	4699998.54	95	6603284.19	4699940.67
19	6603469.72	4699994.48	96	6603285.79	4699939.90
20	6603487.06	4699935.60	97	6603315.01	4699925.76
21	6603493.20	4699904.91	98	6603320.66	4699922.97
22	6603343.40	4699904.16	99	6603325.66	4699920.80
23	6603328.46	4699904.99	100	6603332.19	4699918.50
24	6603320.08	4699907.95	101	6603340.50	4699917.90
25	6603314.24	4699910.48	102	6603347.15	4699919.41
26	6603308.67	4699907.18	103	6603355.60	4699922.99
27	6603308.65	4699898.63	104	6603363.06	4699926.98
28	6603312.15	4699897.82	105	6603371.54	4699932.72
29	6603340.97	4699897.82	106	6603378.09	4699937.84
30	6603340.97	4699891.82	107	6603383.43	4699942.34
31	6603340.65	4699891.82	108	6603386.70	4699945.28
32	6603338.15	4699889.32	109	6603392.90	4699950.80
33	6603338.15	4699886.32			
34	6603312.17	4699886.29			
35	6603312.15	4699891.10			
36	6603308.18	4699887.13			
37	6603308.17	4699885.46			
38	6603327.93	4699885.46			
39	6603333.90	4699885.63			
40	6603347.70	4699885.68			
41	6603297.15	4699885.46			
42	6603297.15	4699818.56			
43	6603297.15	4699817.96			
44	6603327.43	4699820.77			
45	6603261.98	4699817.97			
46	6603261.98	4699932.00			
47	6603268.05	4699932.10			
48	6603277.80	4699927.75			
49	6603297.15	4699918.16			
50	6603423.63	4699984.69			
51	6603426.53	4699988.65			
52	6603429.85	4699993.75			
53	6603431.96	4699998.21			
54	6603436.15	4700007.55			
55	6603441.28	4700017.26			
56	6603448.46	4700028.85			
57	6603448.96	4700035.18			
58	6603446.07	4700042.26			
59	6603428.25	4700069.77			
60	6603428.81	4700071.13			
61	6603420.59	4700083.87			
62	6603413.68	4700093.71			
63	6603400.04	4700111.37			
64	6603387.52	4700126.81			
65	6603385.23	4700124.93			
66	6603376.43	4700125.02			
67	6603374.19	4700126.54			
68	6603360.59	4700104.22			
69	6603361.57	4700100.92			
70	6603357.20	4700092.97			
71	6603352.46	4700091.71			
72	6603348.53	4700084.74			
73	6603345.88	4700079.04			
74	6603343.93	4700072.98			
75	6603341.37	4700066.55			
76	6603338.66	4700059.04			
77	6603336.62	4700053.47			

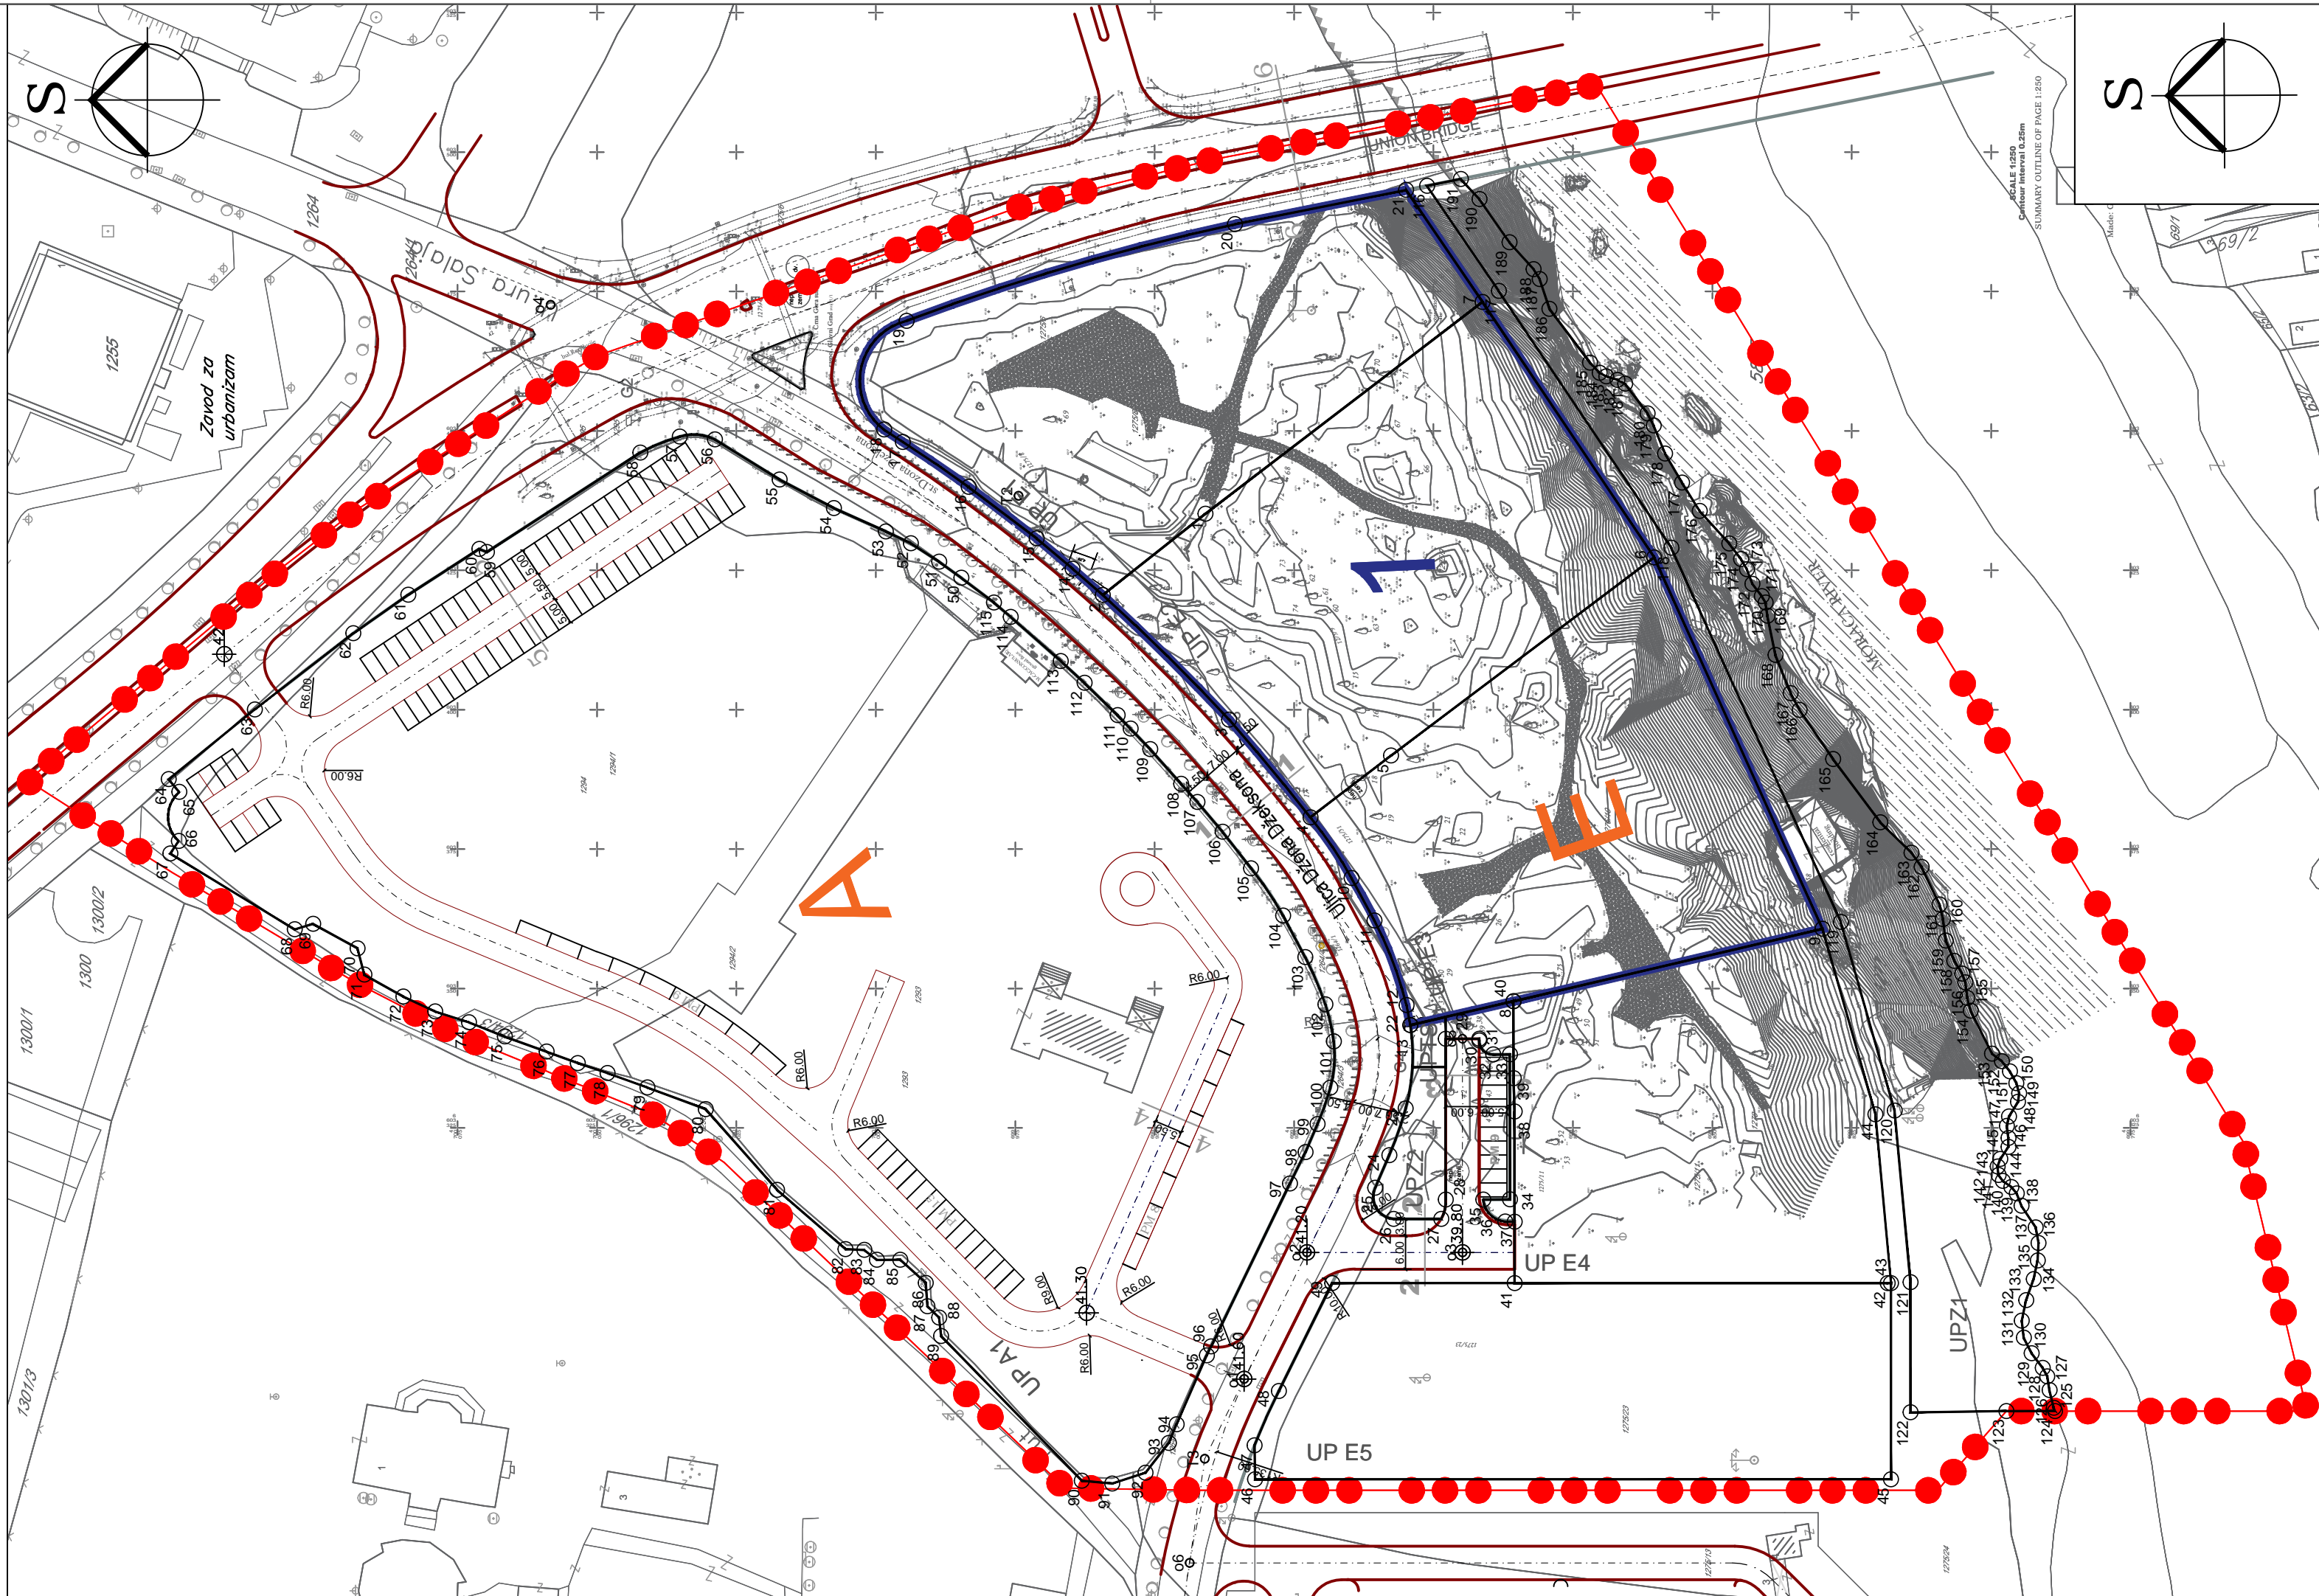

- LEGENDA:
- granica DUP-a
 - A oznaka zone
 - granica bloka
 - 1 oznaka bloka
 - granica urb. parcele
 - UP A1 oznaka urb. pacele

IZMJENE I DOPUNE DETALJNOG URBANISTIČKOG PLANA "SPOMEN PARK KRUŠEVAC zone A I E "U PODGORICI

NACRT PLANA

godina izrade plana: 2022. god.	obradivač plana: MINI STARSTVO EKOLOGIJE, PROSTORNOG PLANIRANJA I URBANIZMA	odluka o izradi plana: br. 04-5468/2 Podgorica, 28. oktobra 2021. godine.
	rukovodilac izrade plana: Aleksandra Tošić Jokić , dipl.inž.arh.	
razmjera: 1:1000	GIS i izrada plana: Radovan Đurović , dipl.inž.arh.	broj grafičkog priloga: 09.
	naziv grafičkog priloga: PLAN PARCELACIJE	