
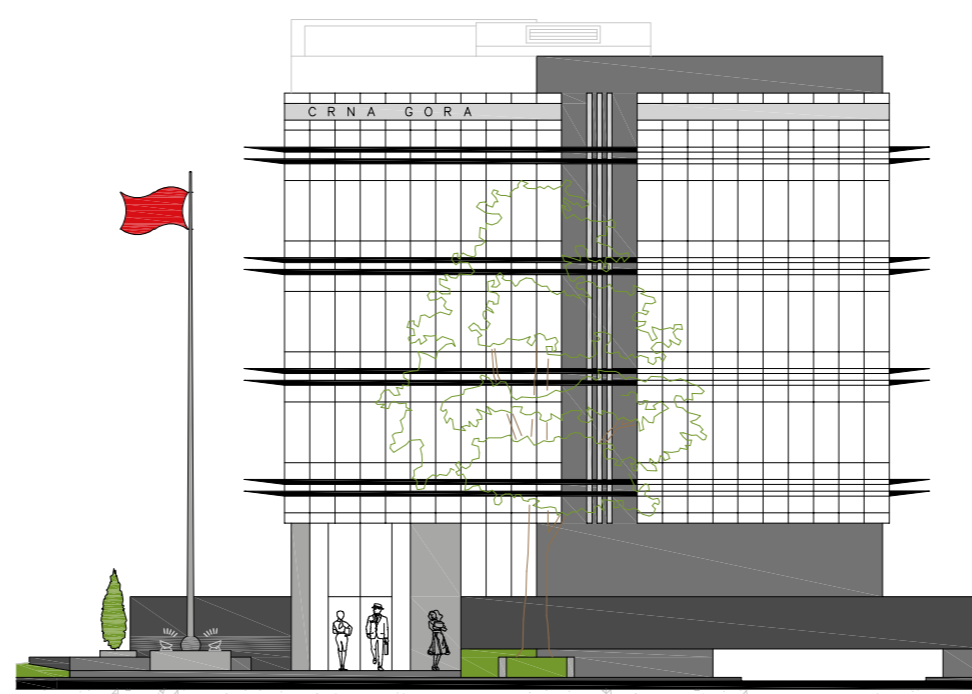
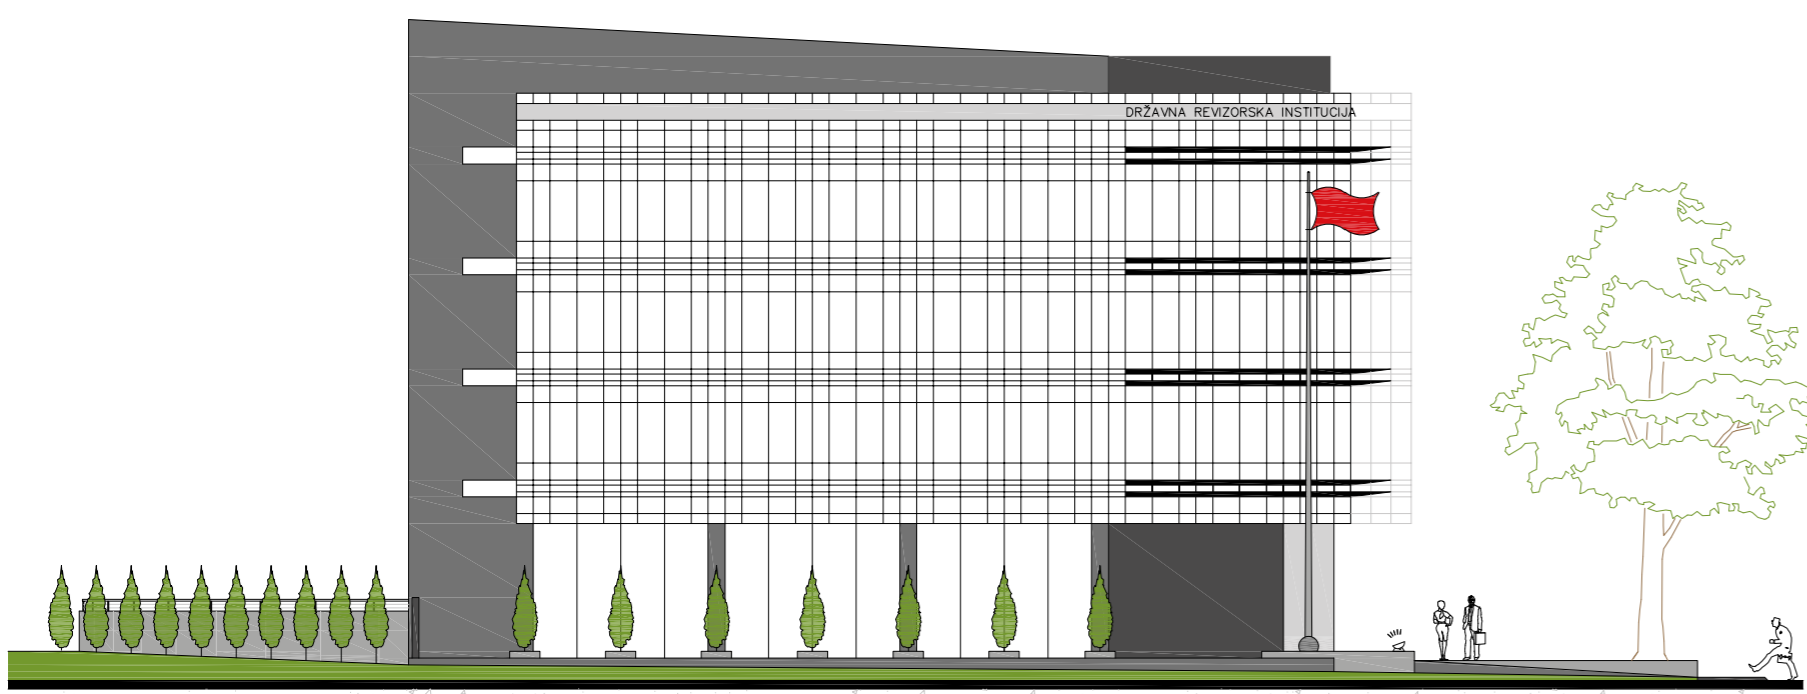
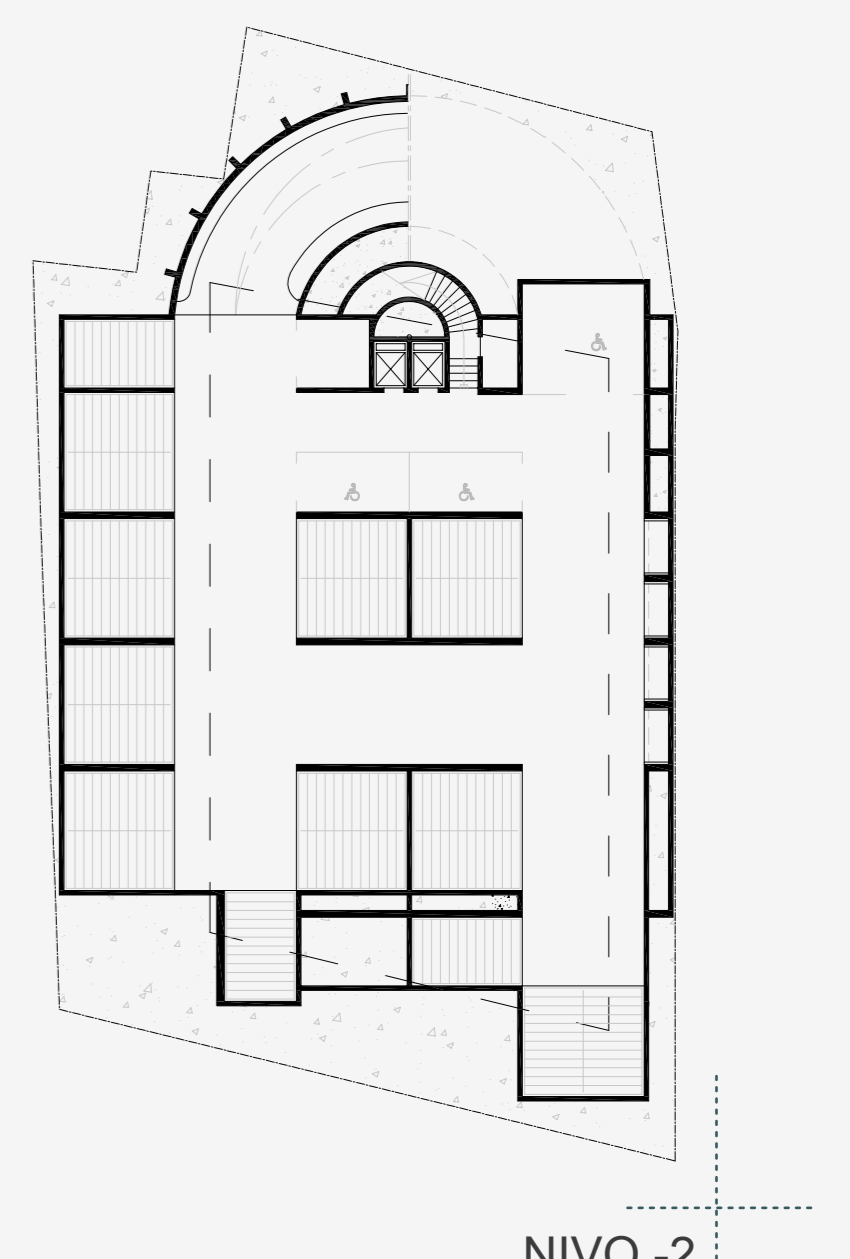
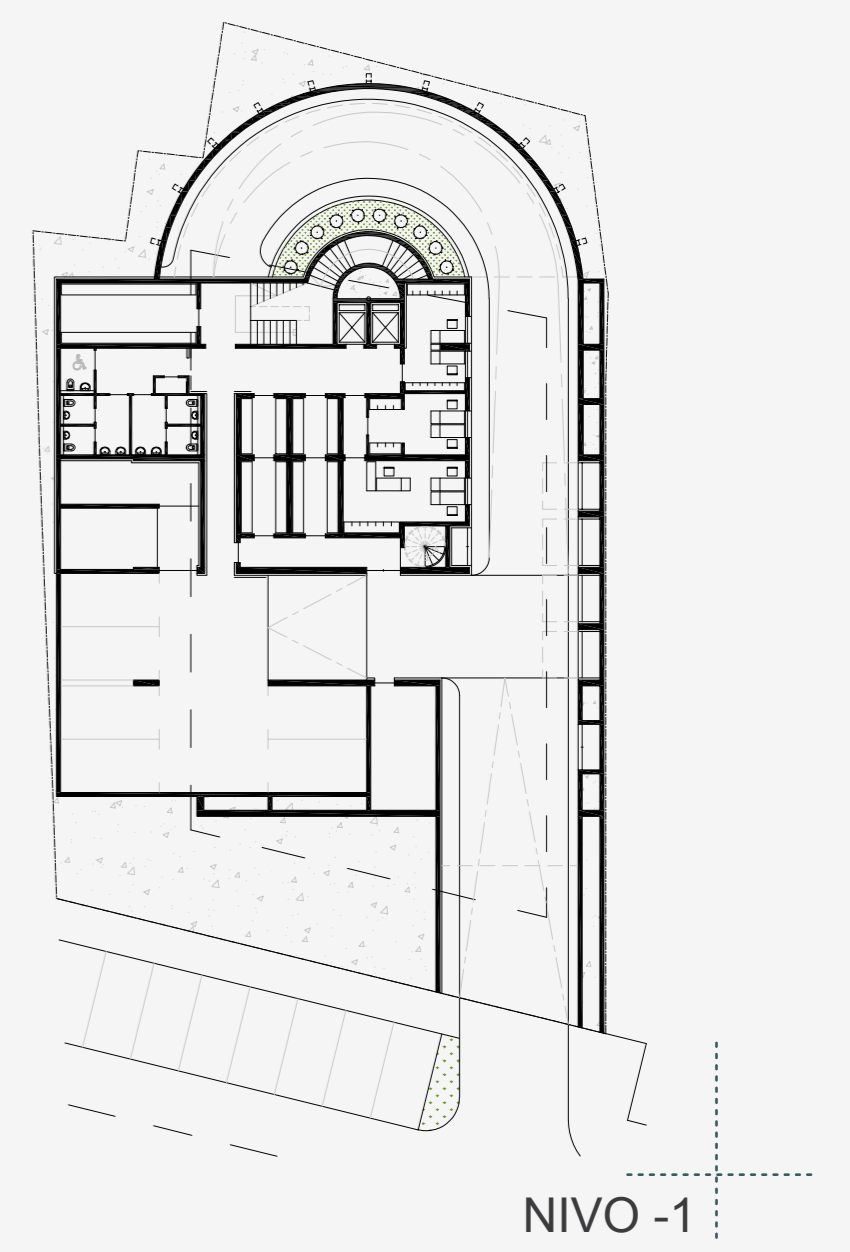
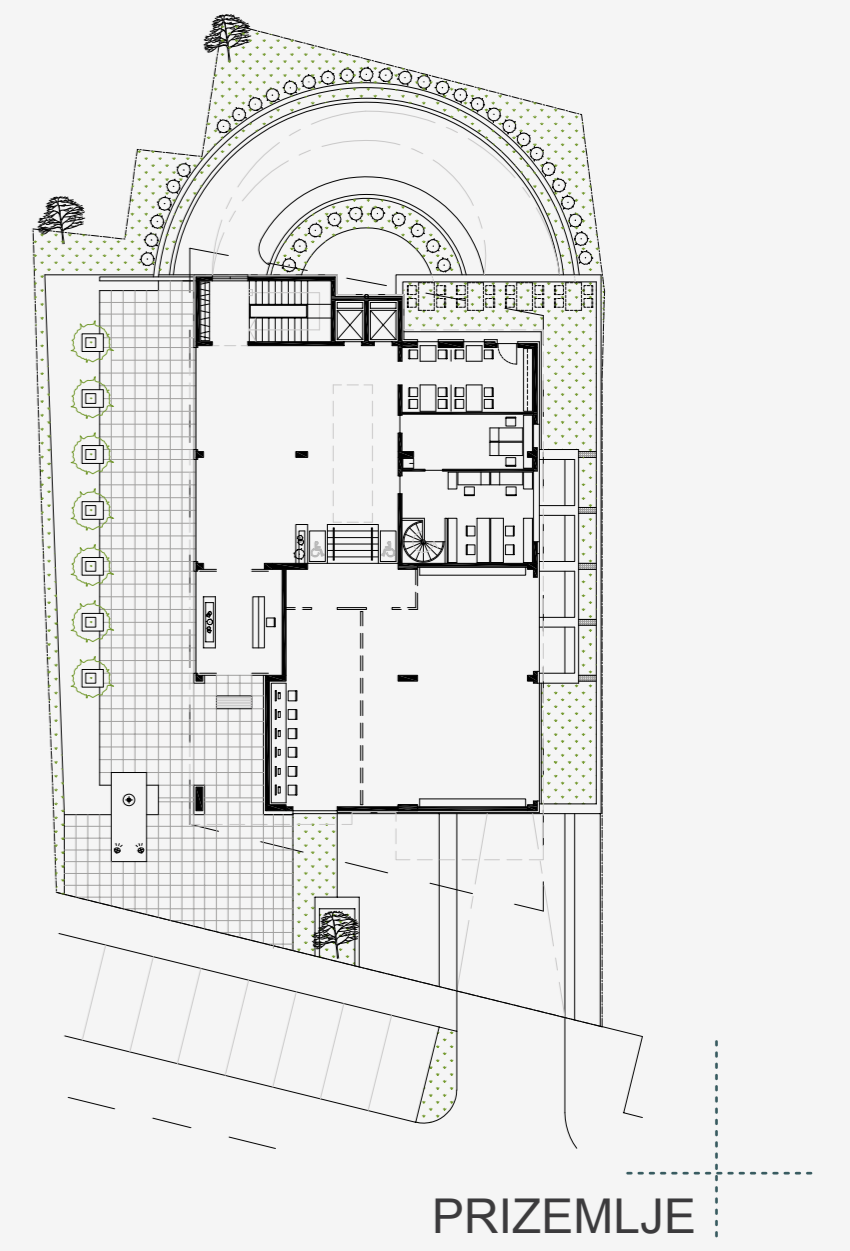


Konkurs za idejno arhitektonsko rješenje objekta
DRŽAVNE REVIZORSKE INSTITUCIJE CRNE GORE



PODGORICA, ulica Hercegovačka

Šifra rada: **ABCD1234**

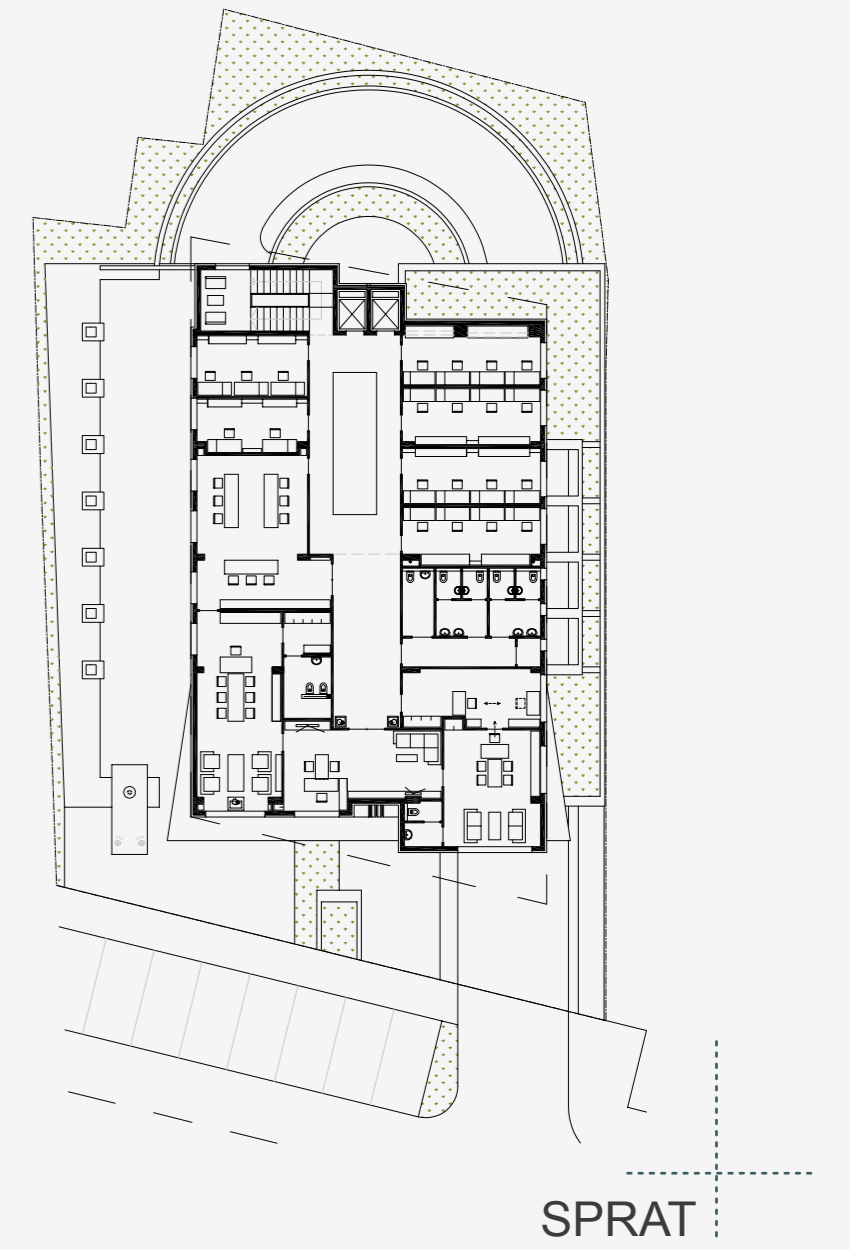

BOČNA FASADA

PREDNJA FASADA

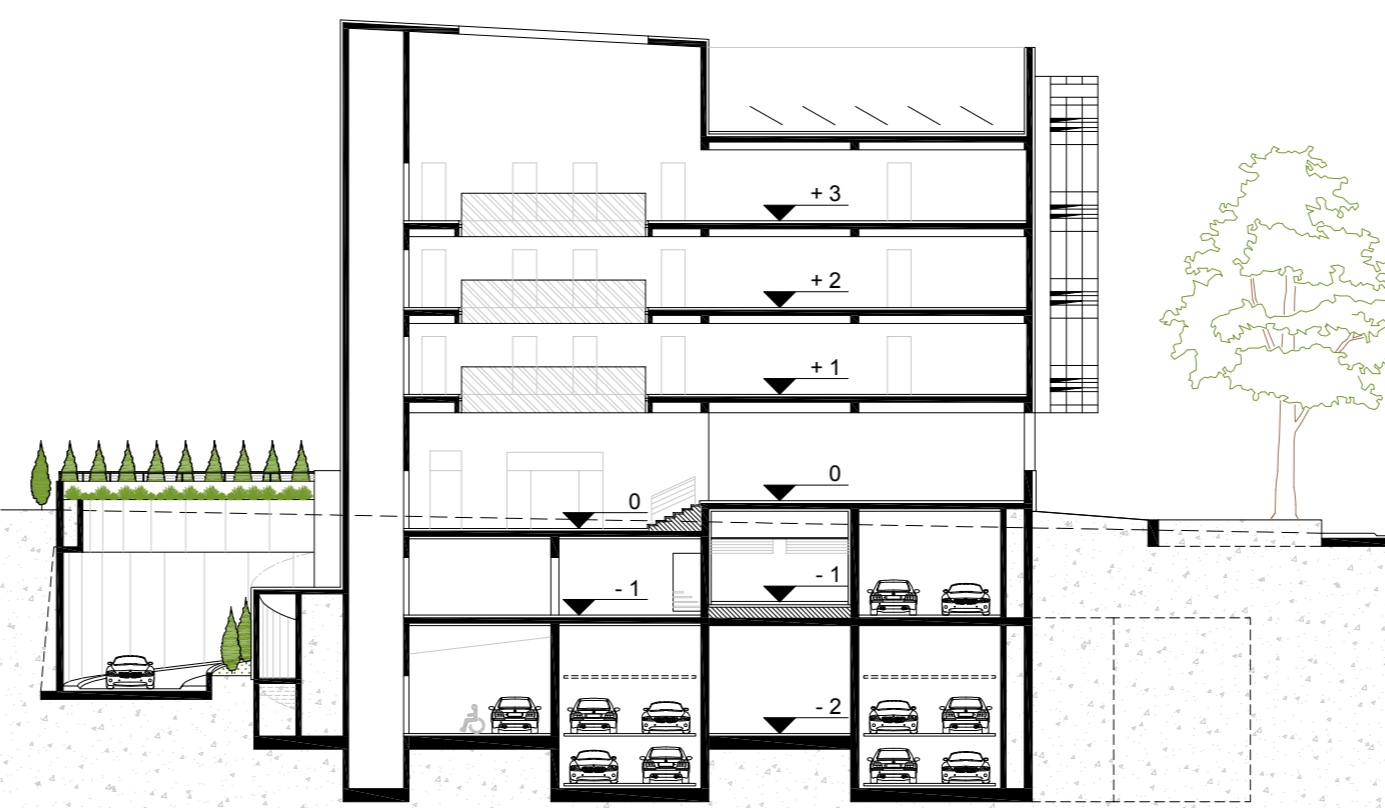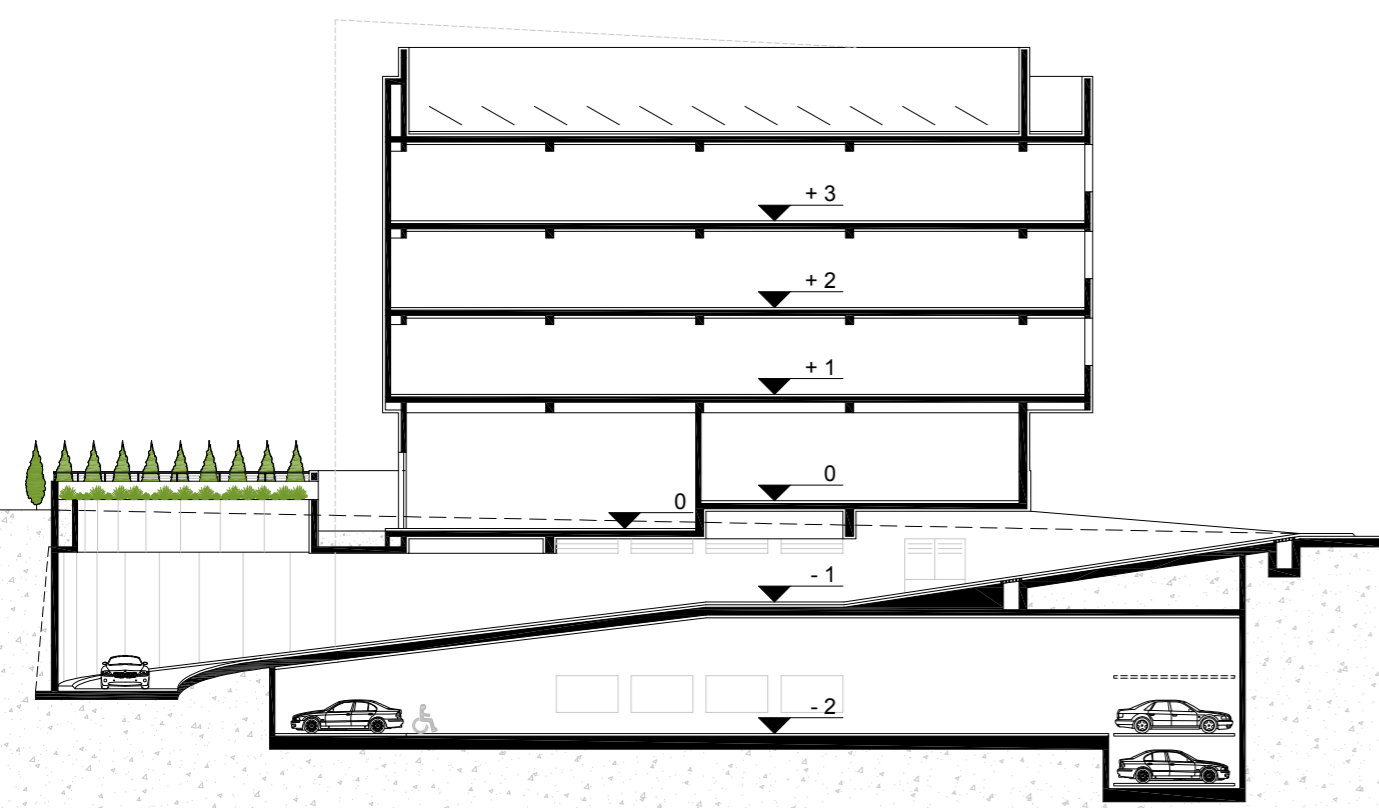

PRESJEK KROZ RAMPU

PRESJEK KROZ ATRIJUM



NIVO -2