
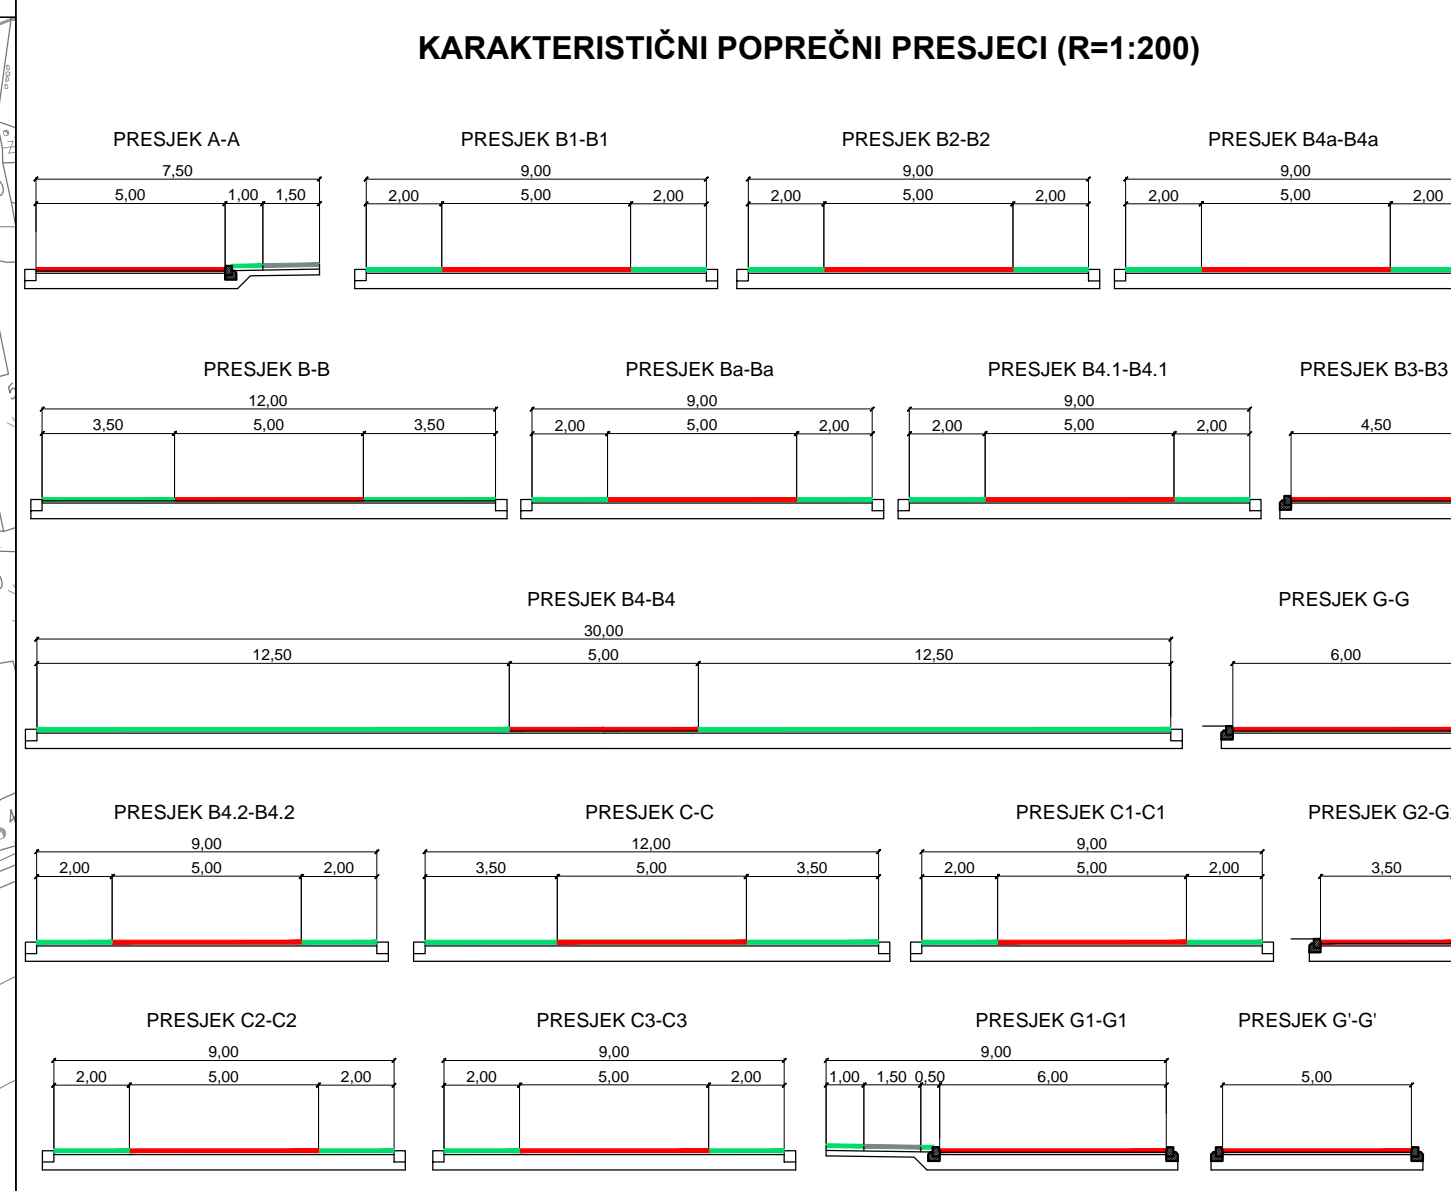


KOORDINATE TJEMENA OSOVINA SAOBRAĆAJNICA			
Tjeme	Raspuk	Y	X
TA.1	50.00	6 558 385.64	4 690 087.58
TA.2	50.00	6 558 389.50	4 690 100.04
TA.3	400.00	6 558 343.81	4 690 133.03
TA.4	600.00	6 558 290.81	4 690 183.99
TA.5	250.00	6 558 194.37	4 690 256.43
TA.6	200.00	6 558 122.22	4 690 347.02
TB.1	12.00	6 558 385.42	4 690 080.64
TB.2	45.00	6 558 374.69	4 690 098.65
TB.3	300.00	6 558 388.25	4 690 123.27
TB.4	380.00	6 558 271.56	4 690 158.63
TB.5	500.00	6 558 195.61	4 690 224.72
TB.6	500.00	6 558 078.01	4 690 290.26
TB.7	400.00	6 557 951.20	4 690 321.53
TB.8	600.00	6 557 798.08	4 690 318.24
TB.9	200.00	6 557 707.08	4 690 329.93
TB.10	100.00	6 557 620.37	4 690 366.60
TB.11	55.00	6 557 559.75	4 690 354.10
TB.12	200.00	6 557 529.92	4 690 273.89
TB.13	135.00	6 557 459.88	4 690 255.05
TB.14	200.00	6 557 504.61	4 690 069.17
TB.15	400.00	6 557 600.73	4 689 996.21
TB.17	10.00	6 557 916.02	4 690 315.91
TB.18	175.00	6 557 890.67	4 690 352.00
TB.19	200.00	6 557 850.58	4 690 382.81
TB.4	750.00	6 557 799.41	4 689 407.21
TB.21	11.00	6 558 401.04	4 690 354.33
TB.22	30.00	6 557 880.19	4 690 301.39
TB.23	150.00	6 557 909.44	4 690 276.13
TB.24	400.00	6 558 010.54	4 689 234.63
TB.25	500.00	6 558 103.30	4 690 176.71
TB.26	200.00	6 558 203.32	4 690 115.11
TB.27	300.00	6 558 227.51	4 690 092.06
TB.28	250.00	6 558 280.09	4 690 053.40
TB.31	26.00	6 557 617.17	4 690 263.31
TB.32	6.00	6 557 626.36	4 690 266.48
TB.33	16.00	6 557 683.54	4 690 254.13
TB.4	15.00	6 557 681.63	4 690 222.00
TB.4.1.1	85.00	6 557 719.92	4 690 412.89
TB.4.1.2	200.00	6 557 327.98	4 690 339.01
TB.4.1.3	1000.00	6 557 388.38	4 690 241.98
TB.4.1.4	1000.00	6 557 429.20	4 690 174.20
TB.4.2.1	32.00	6 557 233.58	4 690 477.42
TB.4.2.2	80.00	6 557 212.40	4 690 455.95
TB.4.2.3	135.00	6 557 200.20	4 690 407.40
TB.4.2.4	345.00	6 557 213.46	4 690 328.87
TB.4.2.5	450.00	6 557 259.62	4 690 328.49
TB.4.2.6	800.00	6 557 315.97	4 690 161.12
TB.4.2.7	3000.00	6 557 419.55	4 690 053.69
TB.4.2.8	500.00	6 557 522.71	4 689 957.02
TC.1	10.00	6 558 402.18	4 690 062.11
TC.2	20.00	6 558 401.92	4 689 064.81
TC.3	80.00	6 558 449.69	4 690 020.31
TC.4	80.00	6 558 456.56	4 689 975.79
TC.5	30.00	6 558 482.15	4 689 920.82
TC.6	10.00	6 558 504.86	4 689 910.22
TC.7	10.00	6 558 485.03	4 689 890.05
TC.8	45.00	6 558 472.84	4 689 915.03
TC.9	130.00	6 558 351.18	4 689 985.94
TC.10	30.00	6 558 331.57	4 689 957.50
TC.11	10.00	6 558 326.60	4 690 029.25
TC.12	10.00	6 558 302.51	4 690 013.30
TC.13	20.00	6 558 316.52	4 689 001.71
TC.14	115.00	6 558 403.48	4 689 013.40
TC.15	320.00	6 558 331.58	4 689 698.72
TC.16	155.00	6 558 249.11	4 689 640.38
TC.18	80.00	6 558 198.70	4 689 630.49
TC.19	100.00	6 558 149.16	4 689 654.13
TC.20	30.00	6 558 075.52	4 689 674.82
TC.21	22.00	6 558 113.29	4 689 564.72
TC.1	20.00	6 558 193.24	4 689 616.73
TC.1.3	340.00	6 558 260.87	4 689 017.58
TC.2.1	20.00	6 558 106.46	4 689 670.93
TC.2.2	100.00	6 558 087.28	4 689 679.20
TC.2.3	450.00	6 558 000.51	4 689 694.12
TC.2.4	200.00	6 557 980.48	4 689 735.59
TC.2.5	225.00	6 557 791.76	4 689 913.79
TC.3.1	150.00	6 558 212.82	4 689 331.42
TC.3.2	325.00	6 558 194.56	4 689 402.61
TC.3.3	500.00	6 558 139.26	4 689 467.35
TC.3.4	60.00	6 558 086.25	4 689 075.00
TC.3.5	170.00	6 558 029.10	4 689 176.98
TC.3.6	80.00	6 557 900.42	4 689 148.43
TC.3.7	300.00	6 557 846.83	4 689 985.96
TC.3.8	270.00	6 557 759.96	4 689 938.97
TD.1	60.00	6 558 630.87	4 689 863.62
TD.2	80.00	6 558 585.76	4 689 880.40
TD.3	200.00	6 558 550.87	4 689 925.45
TD.4	100.00	6 558 521.49	4 689 912.21
TD.5	100.00	6 558 471.54	4 690 032.03
TD.6	12.00	6 558 422.45	4 690 067.74
TD.7	12.00	6 558 418.19	4 690 074.30
TD.11	8.00	6 558 445.56	4 690 061.97
TD.12	20.00	6 558 571.18	4 690 053.61
TD.2.1	6.00	6 558 458.79	4 690 052.06
TD.2.2	130.00	6 558 439.47	4 690 071.95

KOORDINATE TAČAKA OSOVINA SAOBRAĆAJNICA			
TAČKA	Y	X	
R1	6 558 143.14	4 689 989.59	
R2	6 558 484.84	4 690 011.07	
R3	6 558 453.68	4 690 045.02	
R4	6 558 405.62	4 690 084.17	
R5	6 558 396.85	4 690 084.71	
R6	6 557 937.17	4 690 319.56	
R7	6 557 600.67	4 690 485.48	
R8	6 557 856.68	4 690 320.12	
R9	6 558 293.34	4 690 405.54	
R10	6 557 789.12	4 690 352.54	
R11	6 557 706.06	4 690 308.38	
R12	6 557 557.44	4 690 346.37	
R13	6 557 343.96	4 690 440.58	
R14	6 557 456.04	4 690 154.98	
R15	6 557 248.34	4 690 482.24	
R16	6 557 580.26	4 689 923.01	
R17	6 557 538.64	4 690 499.87	
R18	6 557 422.80	4 689 882.32	
R19	6 558 427.87	4 690 080.64	
R20	6 558 528.12	4 690 011.97	
R21	6 558 313.75	4 690 020.68	
R22	6 558 195.63	4 689 136.23	
R23	6 558 111.08	4 689 657.93	
R24	6 558 100.12	4 689 353.39	
R25	6 558 220.93	4 689 310.89	
R26	6 557 677.26	4 689 902.90	
R27	6 557 636.17	4 689 889.20	
R28	6 558 300.74	4 689 366.97	
R29	6 558 537.58	4 689 338.04	
R30	6 558 572.41	4 689 843.25	

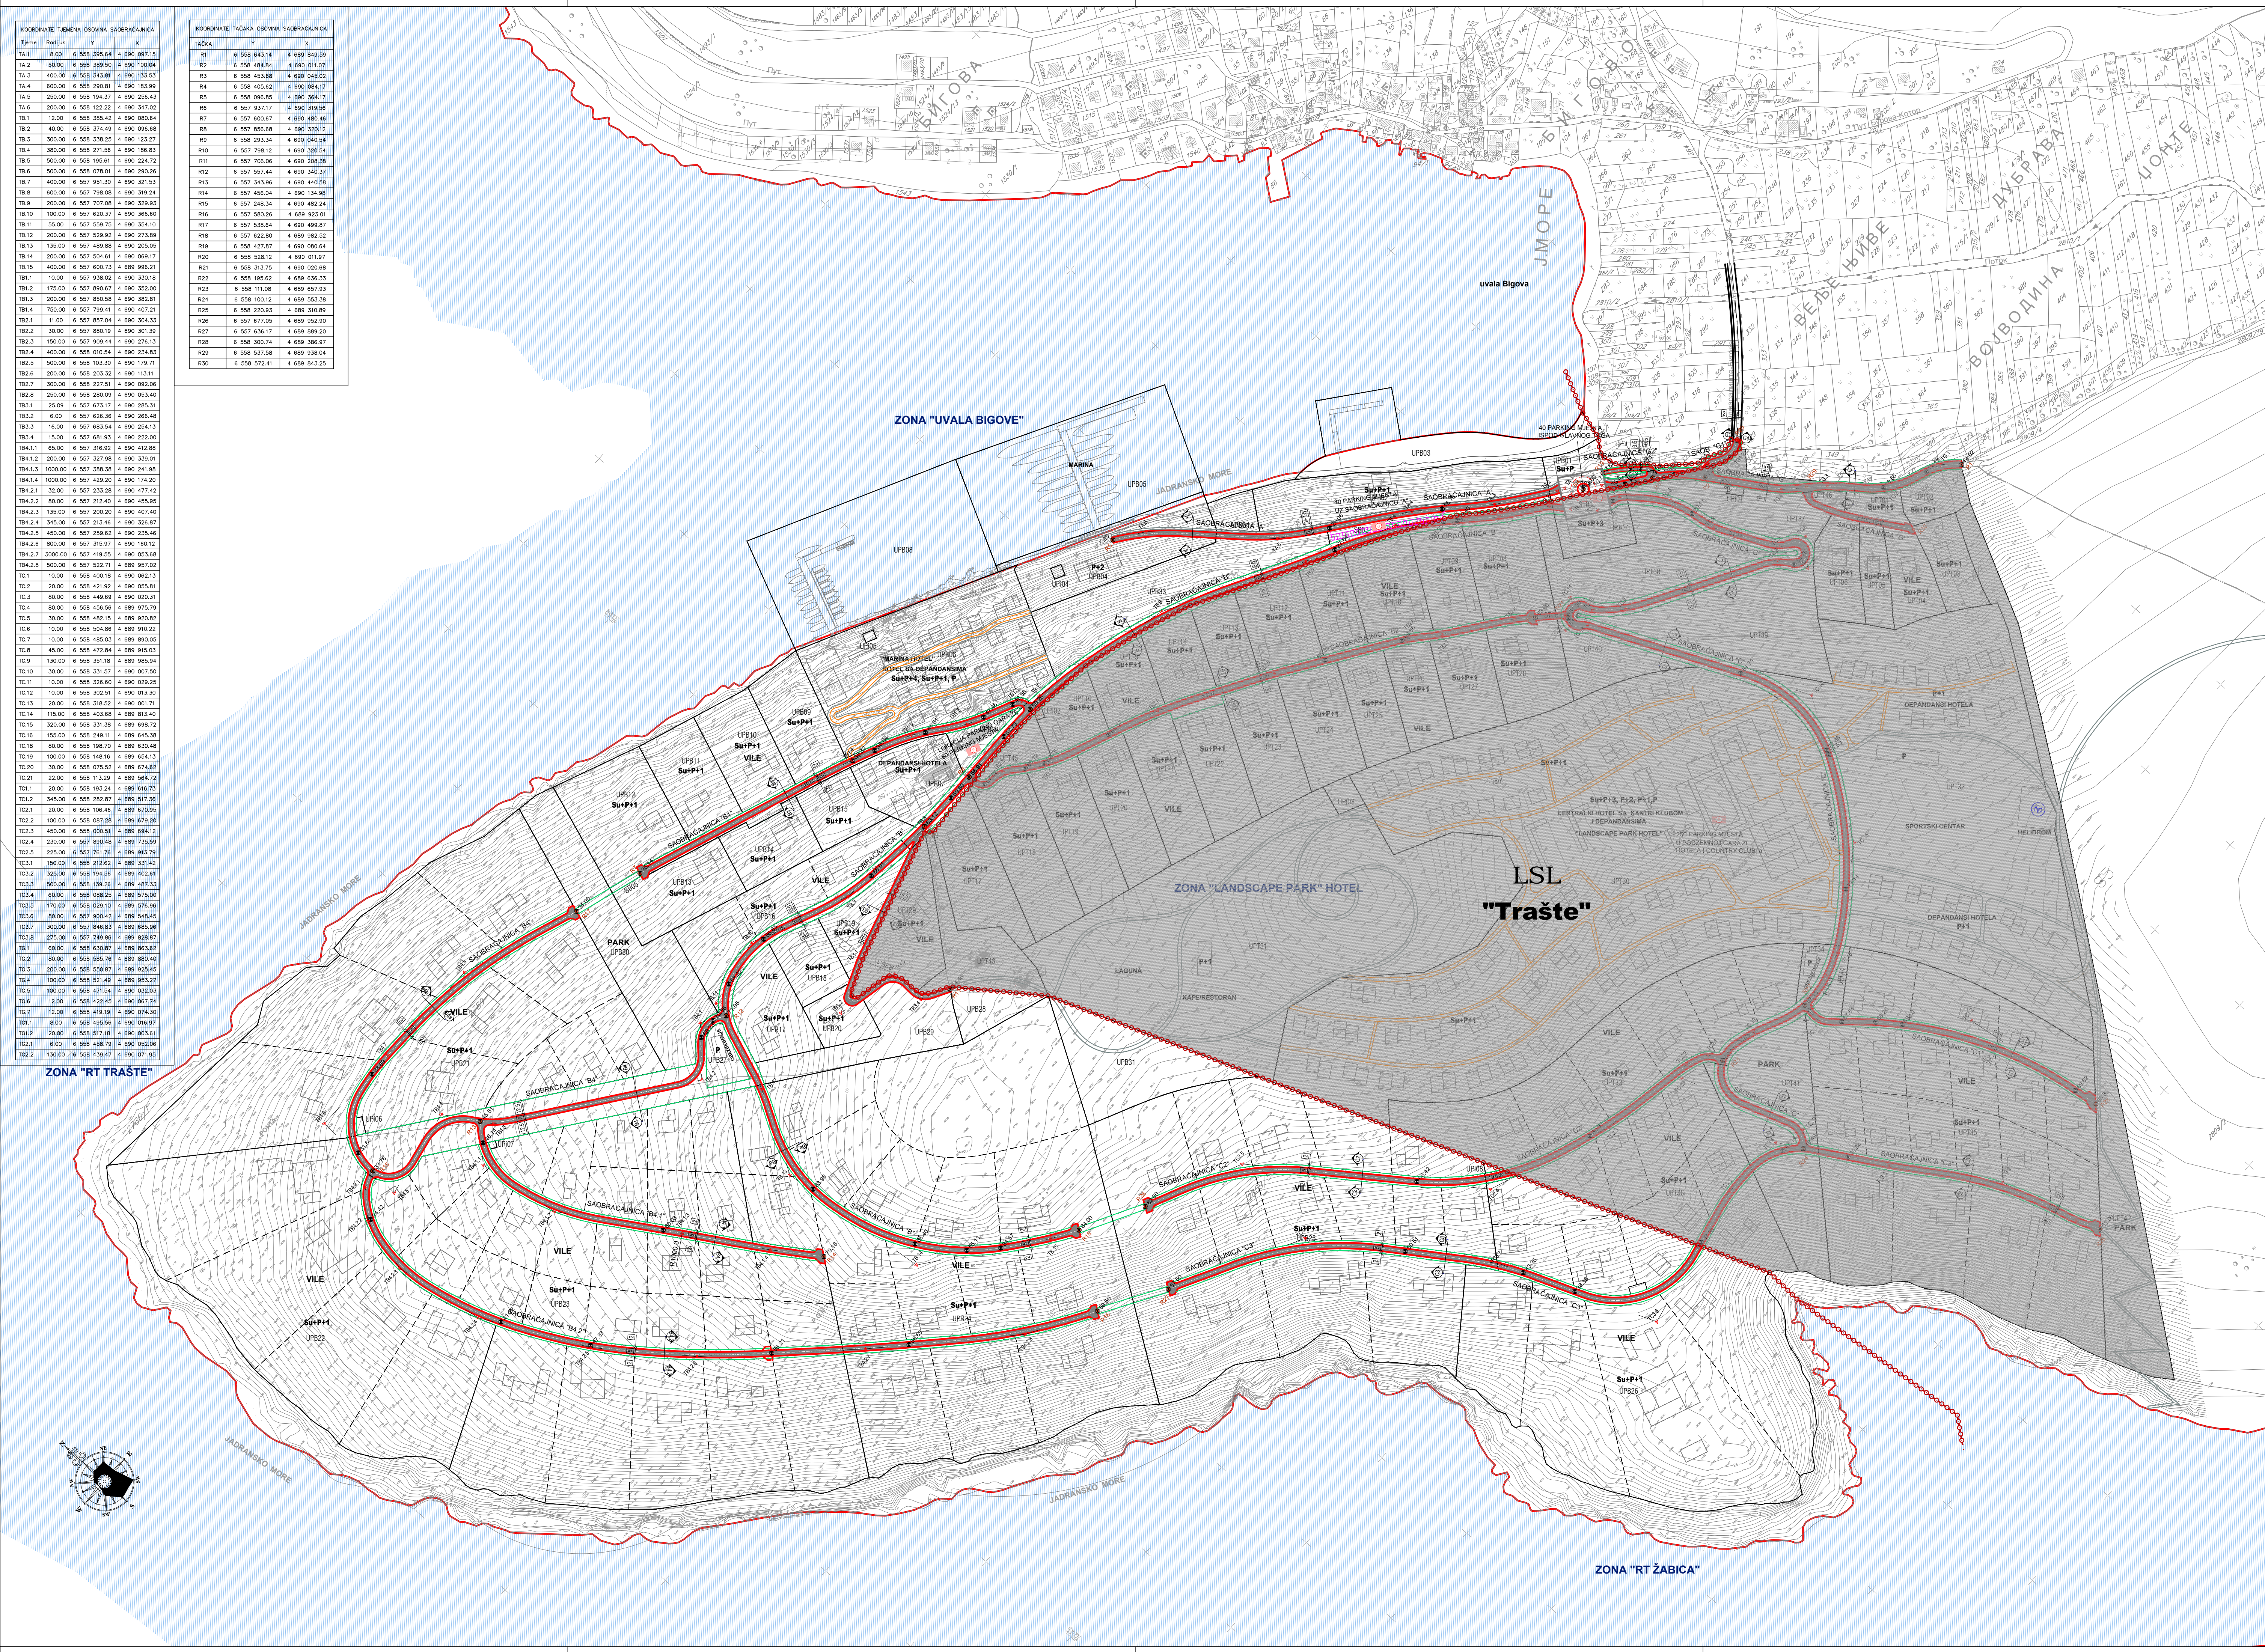

LEGENDA

○-○-○-○-○

granica plana

2/701

granica i broj katastarske parcele

UPB01

granica i broj urbanističke parcele

2801

granica i broj parcele saobraćajnica

predložena podparcelacija

P+1+Pk

planirana spratnost objekta

ivica kolovoza

ivica trotoara

ivica pejažnog uređenja

osovina saobraćajnice

ivica interne saobraćajnice

oznaka tjemena krivine osovine

oznaka koordinata osovine

oznaka k-čnog pop. presjeka

projektovana nivelaciona kota

oznaka parkinga

IZMJENE I DOPUNE DRŽAVNE STUDIJE LOKACIJE SEKTOR 38 - BIGOVA

naručilac:
MINISTARSTVO
ODRŽIVOG RAZVOJA
I TURIZMA

obrađivač:

MinicCEP Kotor

broj lista:
07a
naziv lista:
PLAN SAOBRAĆAJA

1 : 2500
razmjera:

NACRT, 2015