
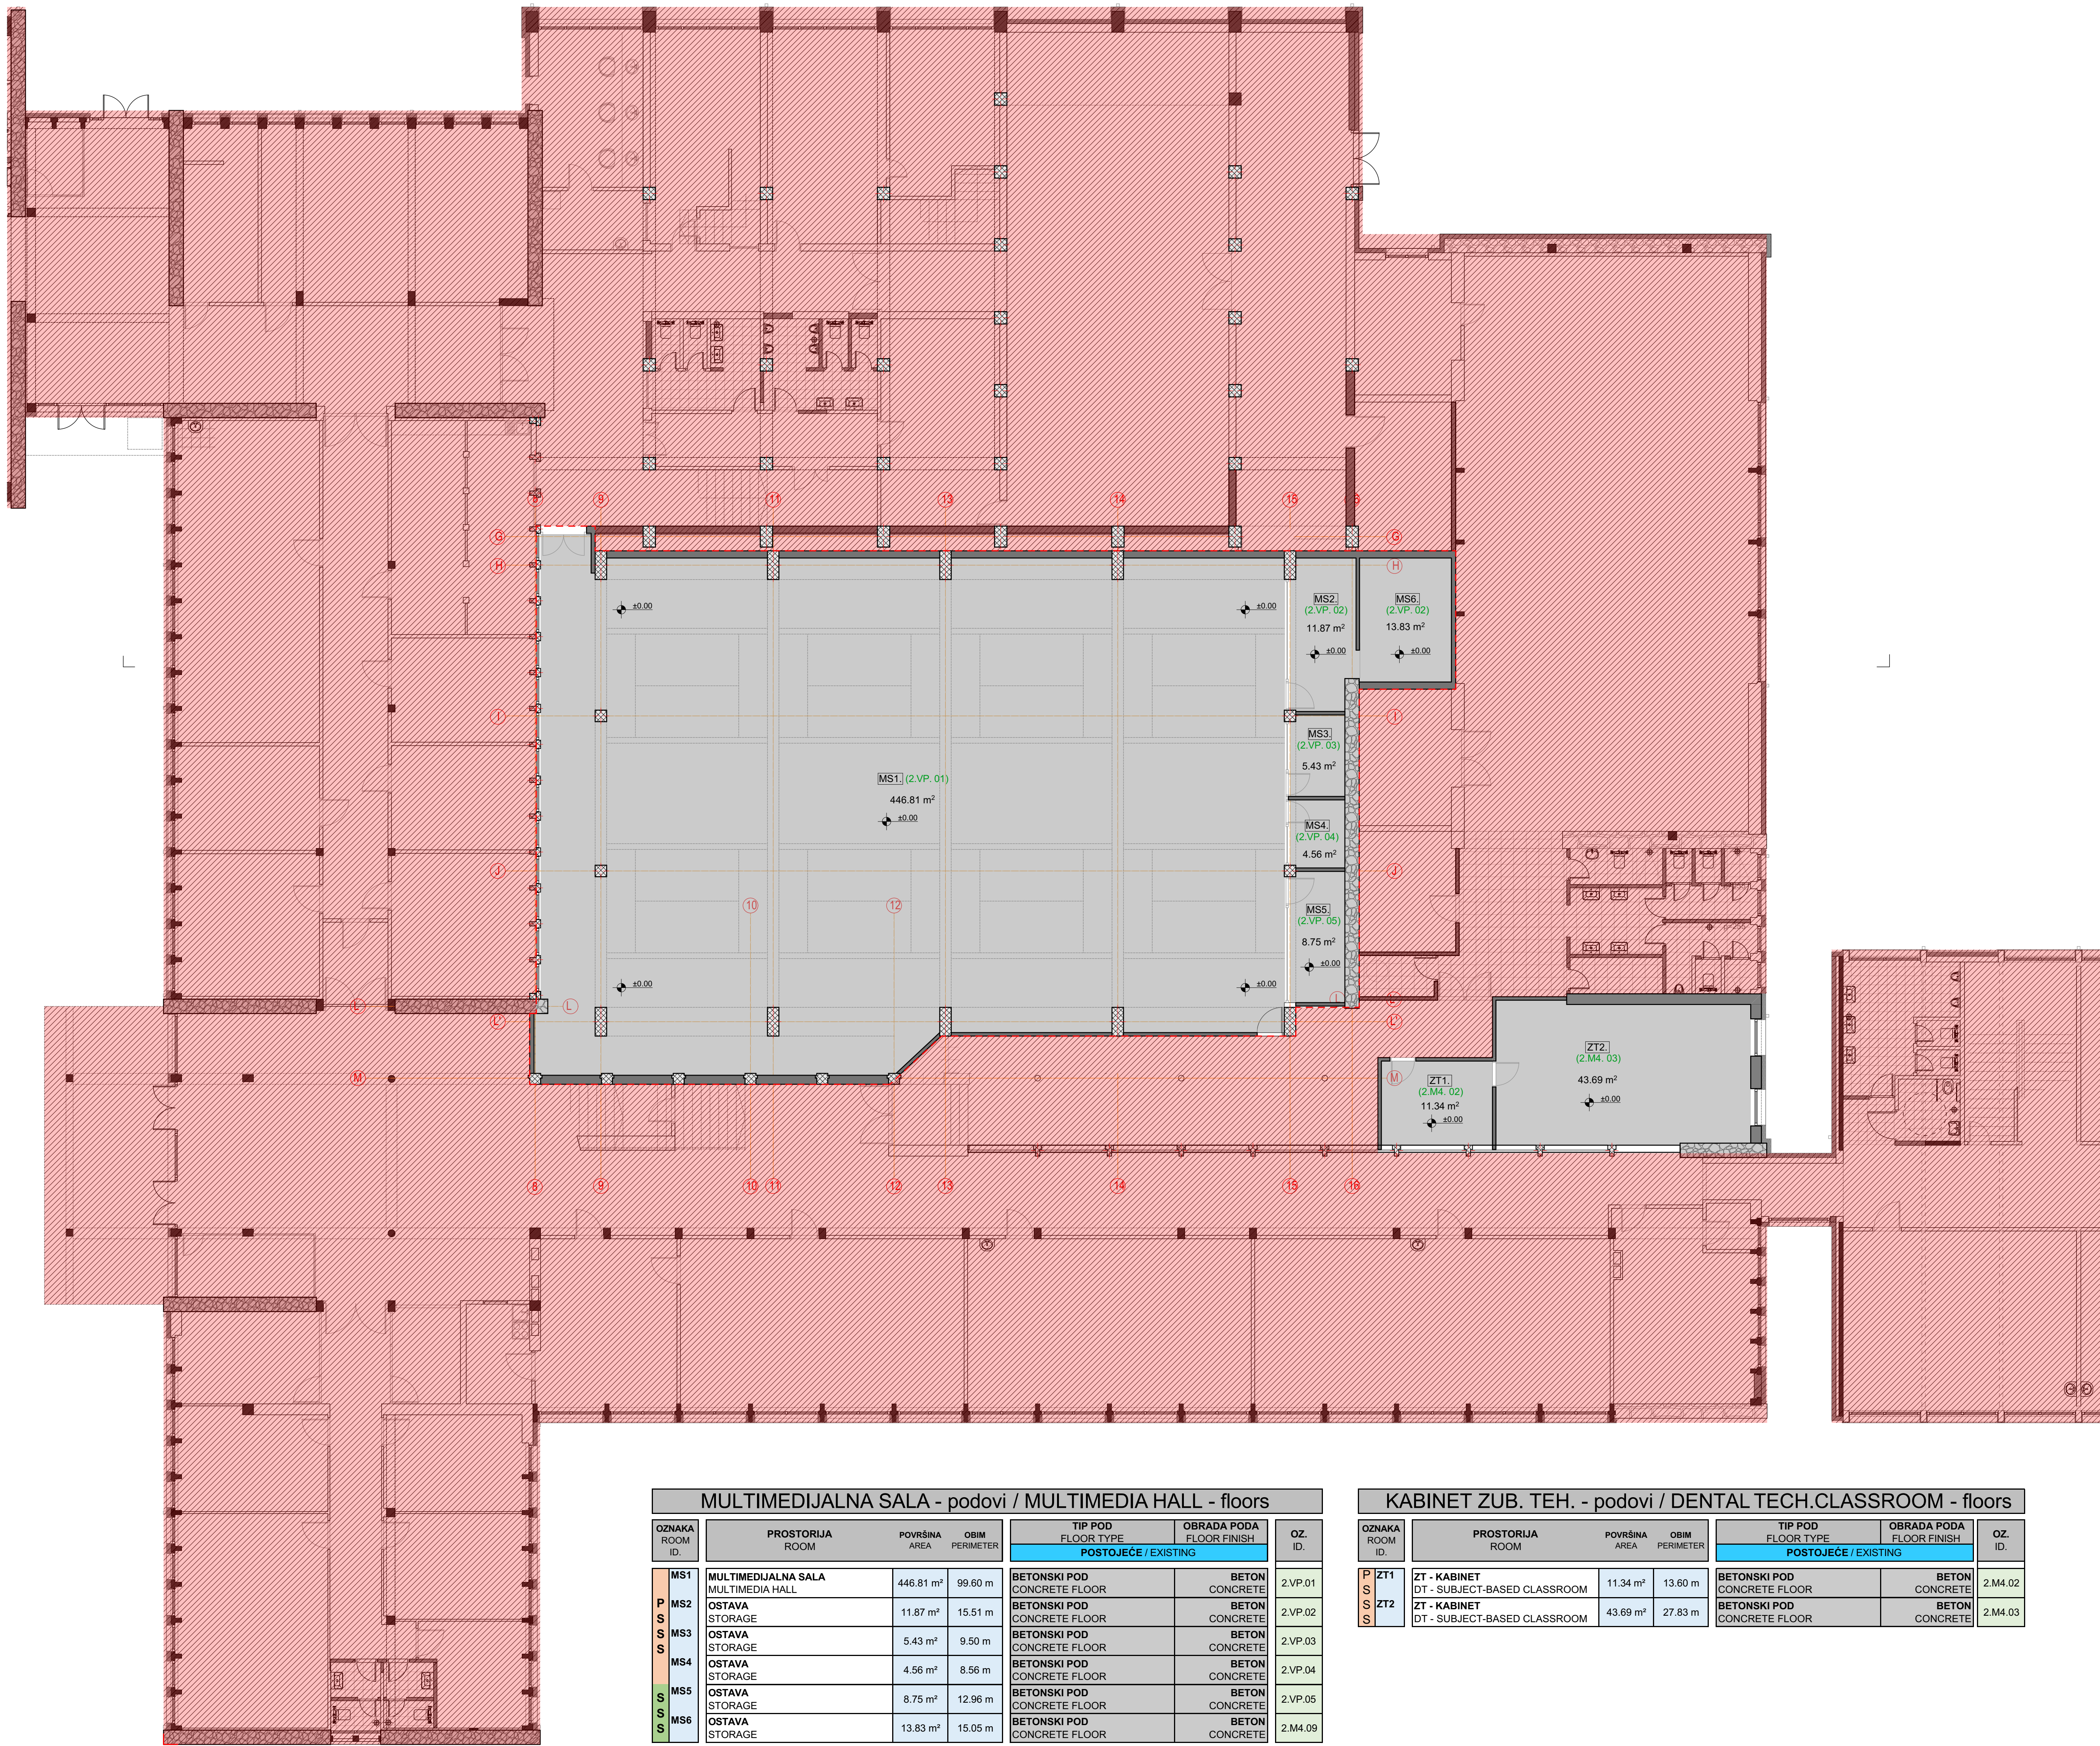
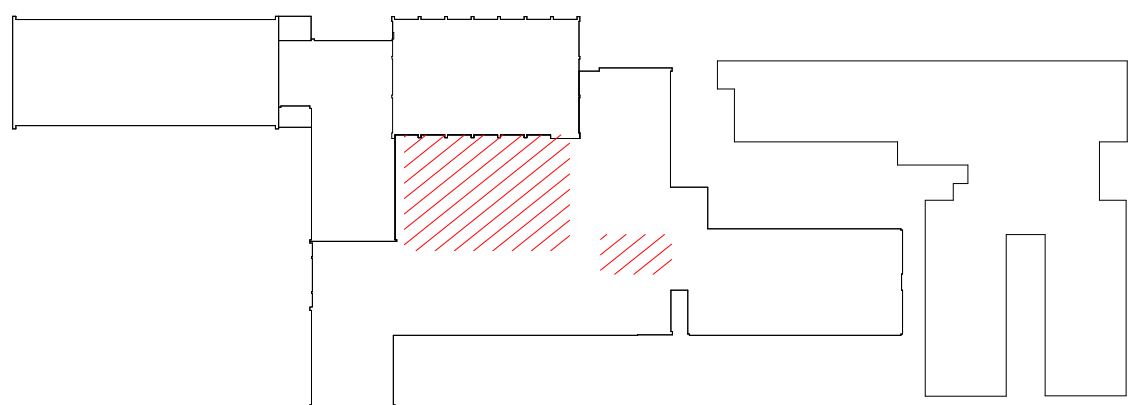


S

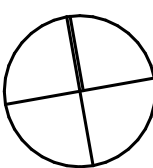

REKAPITULACIJA / SUMMARY	
MULTIMEDIJALNA SALA - podovi / MULTIMEDIA HALL - floors	
KABINET ZUBARSKOG TEHNIČARA - podovi / DENTAL TECH. CLASSROOM - floors	

POSTOJEĆE / EXISTING	
UKUPNO BETONSKI POD TOTAL CONCRETE FLOOR	544.24 m²
Ukupna neto površina / Total net area	544.24 m²

- LEGENDA
- ARMIRANI BETON
  - ZIDOVI
  - KAMENI ZID
  - PROSTOR KOJI SE NE OBRADUJE PROJEKTOM
  - GRANICA PROSTORA KOJI SE OBRADUJE PROJEKTOM

MULTIMEDIJALNA SALA - podovi / MULTIMEDIA HALL - floors				
OZNAKA ROOM ID.	PROSTORIJA ROOM	POVRŠINA AREA	OBIM PERIMETER	TIP POD FLOOR TYPE
				POSTOJEĆE / EXISTING
MS1	MULTIMEDIJALNA SALA MULTIMEDIA HALL	446.81 m²	99.60 m	BETONSKI POD CONCRETE FLOOR
MS2	OSTAVA STORAGE	11.87 m²	15.51 m	BETONSKI POD CONCRETE FLOOR
MS3	OSTAVA STORAGE	5.43 m²	9.50 m	BETONSKI POD CONCRETE FLOOR
MS4	OSTAVA STORAGE	4.56 m²	8.56 m	BETONSKI POD CONCRETE FLOOR
MS5	OSTAVA STORAGE	8.75 m²	12.96 m	BETONSKI POD CONCRETE FLOOR
MS6	OSTAVA STORAGE	13.83 m²	15.05 m	BETONSKI POD CONCRETE FLOOR

KABINET ZUB. TEH. - podovi / DENTAL TECH.CLASSROOM - floors				
OZNAKA ROOM ID.	PROSTORIJA ROOM	POVRŠINA AREA	OBIM PERIMETER	TIP POD FLOOR TYPE
				POSTOJEĆE / EXISTING
ZT1	ZT - KABINET DT - SUBJECT-BASED CLASSROOM	11.34 m²	13.60 m	BETONSKI POD CONCRETE FLOOR
ZT2	ZT - KABINET DT - SUBJECT-BASED CLASSROOM	43.69 m²	27.83 m	BETONSKI POD CONCRETE FLOOR