
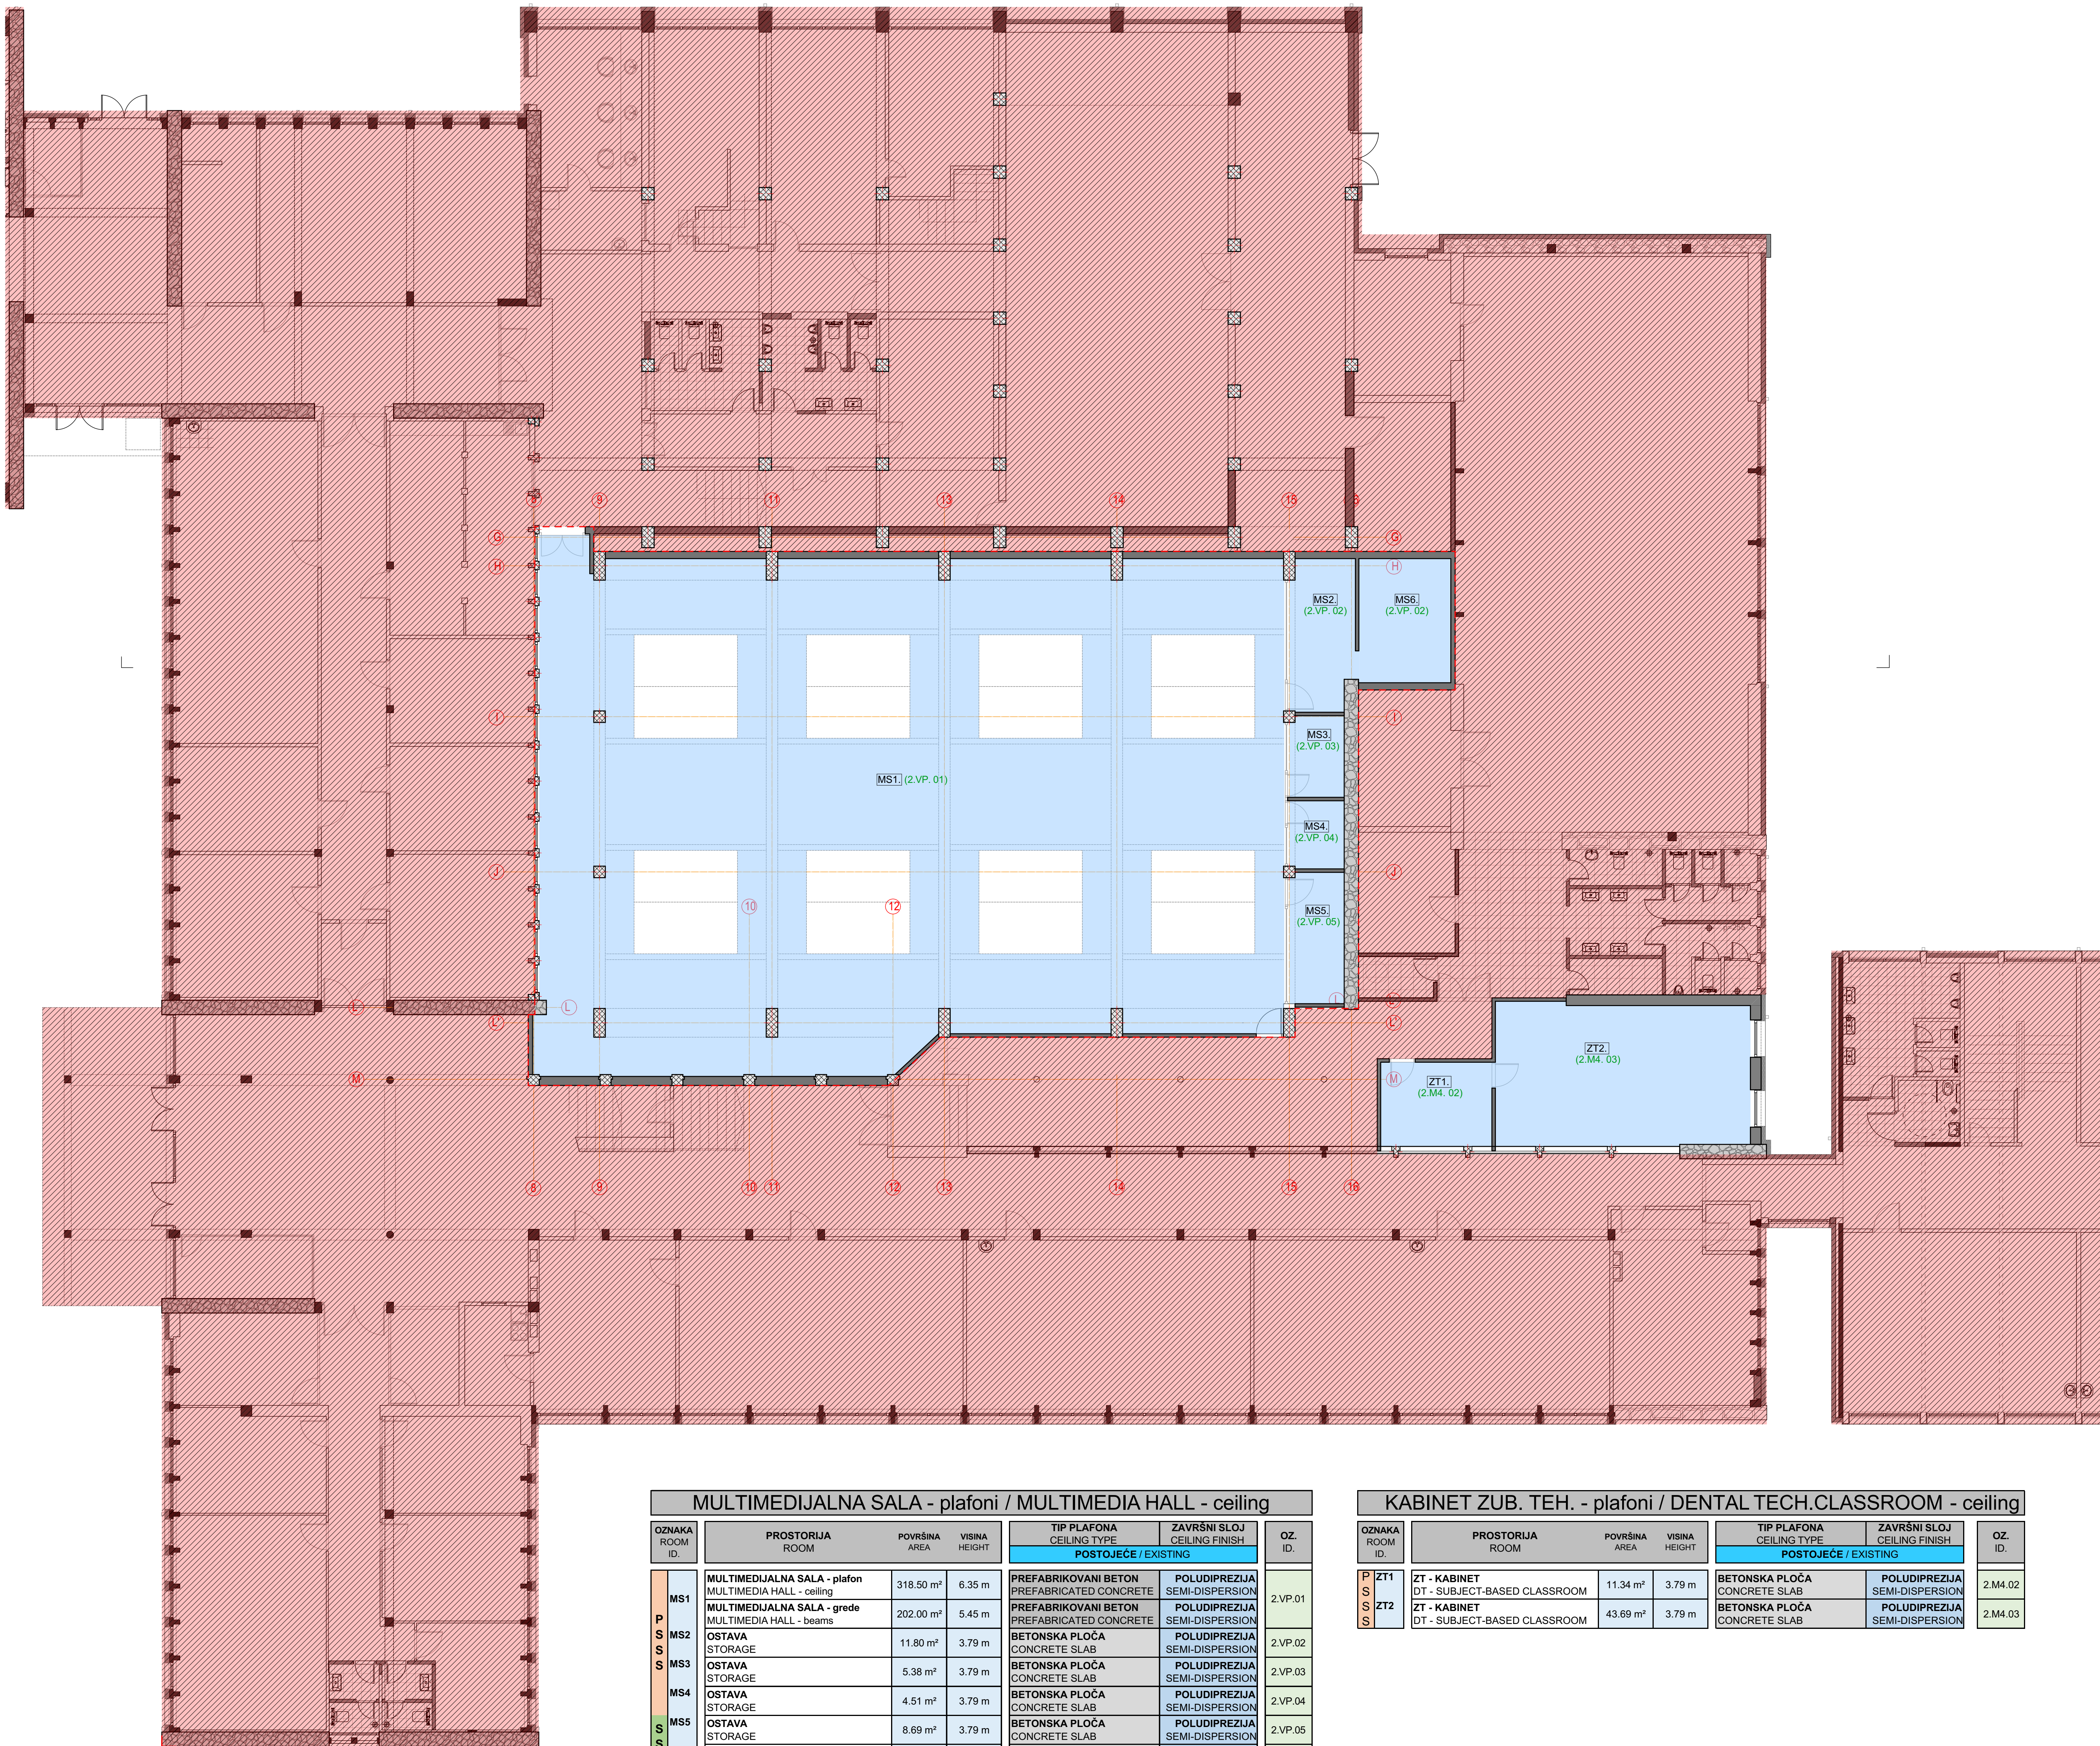
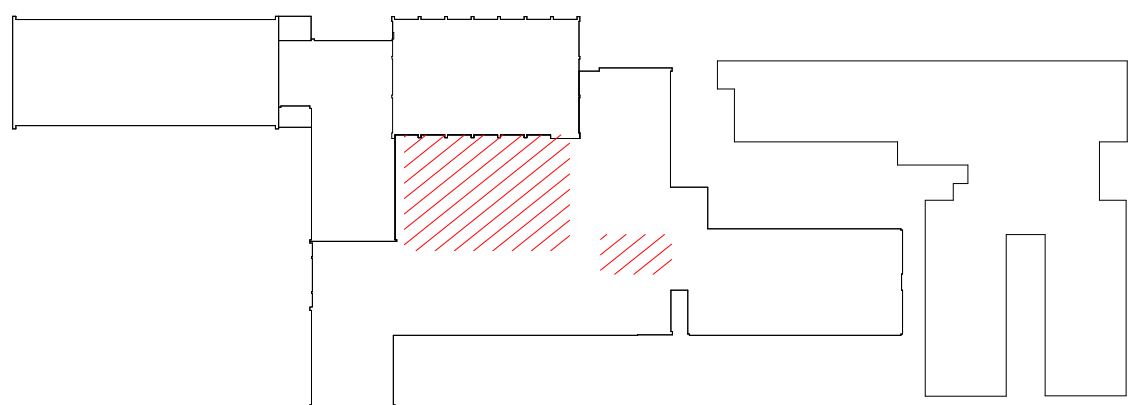


S

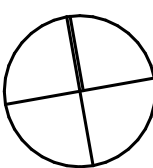

REKAPITULACIJA / SUMMARY	
MULTIMEDIJALNA SALA - plafoni / MULTIMEDIA HALL - ceiling	
KABINET ZUBARSKOG TEHNIČARA - plafoni / DENTAL TECH. CLASSROOM - ceiling	

POSTOJEĆE / EXISTING	
UKUPNO POLUDIPREZIJA - plafonske ploča TOTAL SEMI-DISPERSION - ceiling slab	318.50 m²
UKUPNO POLUDIPREZIJA - plafonske grede TOTAL SEMI-DISPERSION - ceiling beams	202.00 m²
UKUPNO POLUDIPREZIJA TOTAL SEMI-DISPERSION	99.24 m²
Ukupna neto površina / Total net area	619.74 m²

LEGENDA

- ARMIRANI BETON
- ZIDOVI
- KAMENI ZID
- PROSTOR KOJI SE NE OBRADUJE PROJEKTOM
- GRANICA PROSTORA KOJI SE OBRADUJE PROJEKTOM

MULTIMEDIJALNA SALA - plafoni / MULTIMEDIA HALL - ceiling				
OZNAKA ROOM ID.	PROSTORIJA ROOM	POVRŠINA AREA	VISINA HEIGHT	
P S S S S S	MST1 MULTIMEDIJALNA SALA - plafon MULTIMEDIA HALL - ceiling	318.50 m²	6.35 m	P
	MST2 MULTIMEDIJALNA SALA - grede MULTIMEDIA HALL - beams	202.00 m²	5.45 m	S
	MS3 OSTAVA STORAGE	11.80 m²	3.79 m	S
	MS4 OSTAVA STORAGE	5.38 m²	3.79 m	S
	MS5 OSTAVA STORAGE	4.51 m²	3.79 m	S
	MS6 OSTAVA STORAGE	8.69 m²	3.79 m	S
		13.83 m²	3.79 m	S
TIP PLAFONA CEILING TYPE		ZAVRŠNI SLOJ CEILING FINISH		OZ. ID.
POSTOJEĆE / EXISTING		POSTOJEĆE / EXISTING		
PREFABRIKOVANI BETON PREFABRICATED CONCRETE		POLUDIPREZIJA SEMI-DISPERSION		2.VP.01
PREFABRIKOVANI BETON PREFABRICATED CONCRETE		POLUDIPREZIJA SEMI-DISPERSION		2.VP.02
BETONSKA PLOČA CONCRETE SLAB		POLUDIPREZIJA SEMI-DISPERSION		2.VP.03
BETONSKA PLOČA CONCRETE SLAB		POLUDIPREZIJA SEMI-DISPERSION		2.VP.04
BETONSKA PLOČA CONCRETE SLAB		POLUDIPREZIJA SEMI-DISPERSION		2.VP.05
BETONSKA PLOČA CONCRETE SLAB		POLUDIPREZIJA SEMI-DISPERSION		2.M4.09

KABINET ZUB. TEH. - plafoni / DENTAL TECH.CLASSROOM - ceiling				
OZNAKA ROOM ID.	PROSTORIJA ROOM	POVRŠINA AREA	VISINA HEIGHT	
P S S S	ZT1 ZT - KABINET DT - SUBJECT-BASED CLASSROOM	11.34 m²	3.79 m	P
	ZT2 ZT - KABINET DT - SUBJECT-BASED CLASSROOM	43.69 m²	3.79 m	S
TIP PLAFONA CEILING TYPE		ZAVRŠNI SLOJ CEILING FINISH		OZ. ID.
POSTOJEĆE / EXISTING		POSTOJEĆE / EXISTING		
BETONSKA PLOČA CONCRETE SLAB		POLUDIPREZIJA SEMI-DISPERSION		2.M4.02
BETONSKA PLOČA CONCRETE SLAB		POLUDIPREZIJA SEMI-DISPERSION		2.M4.03