

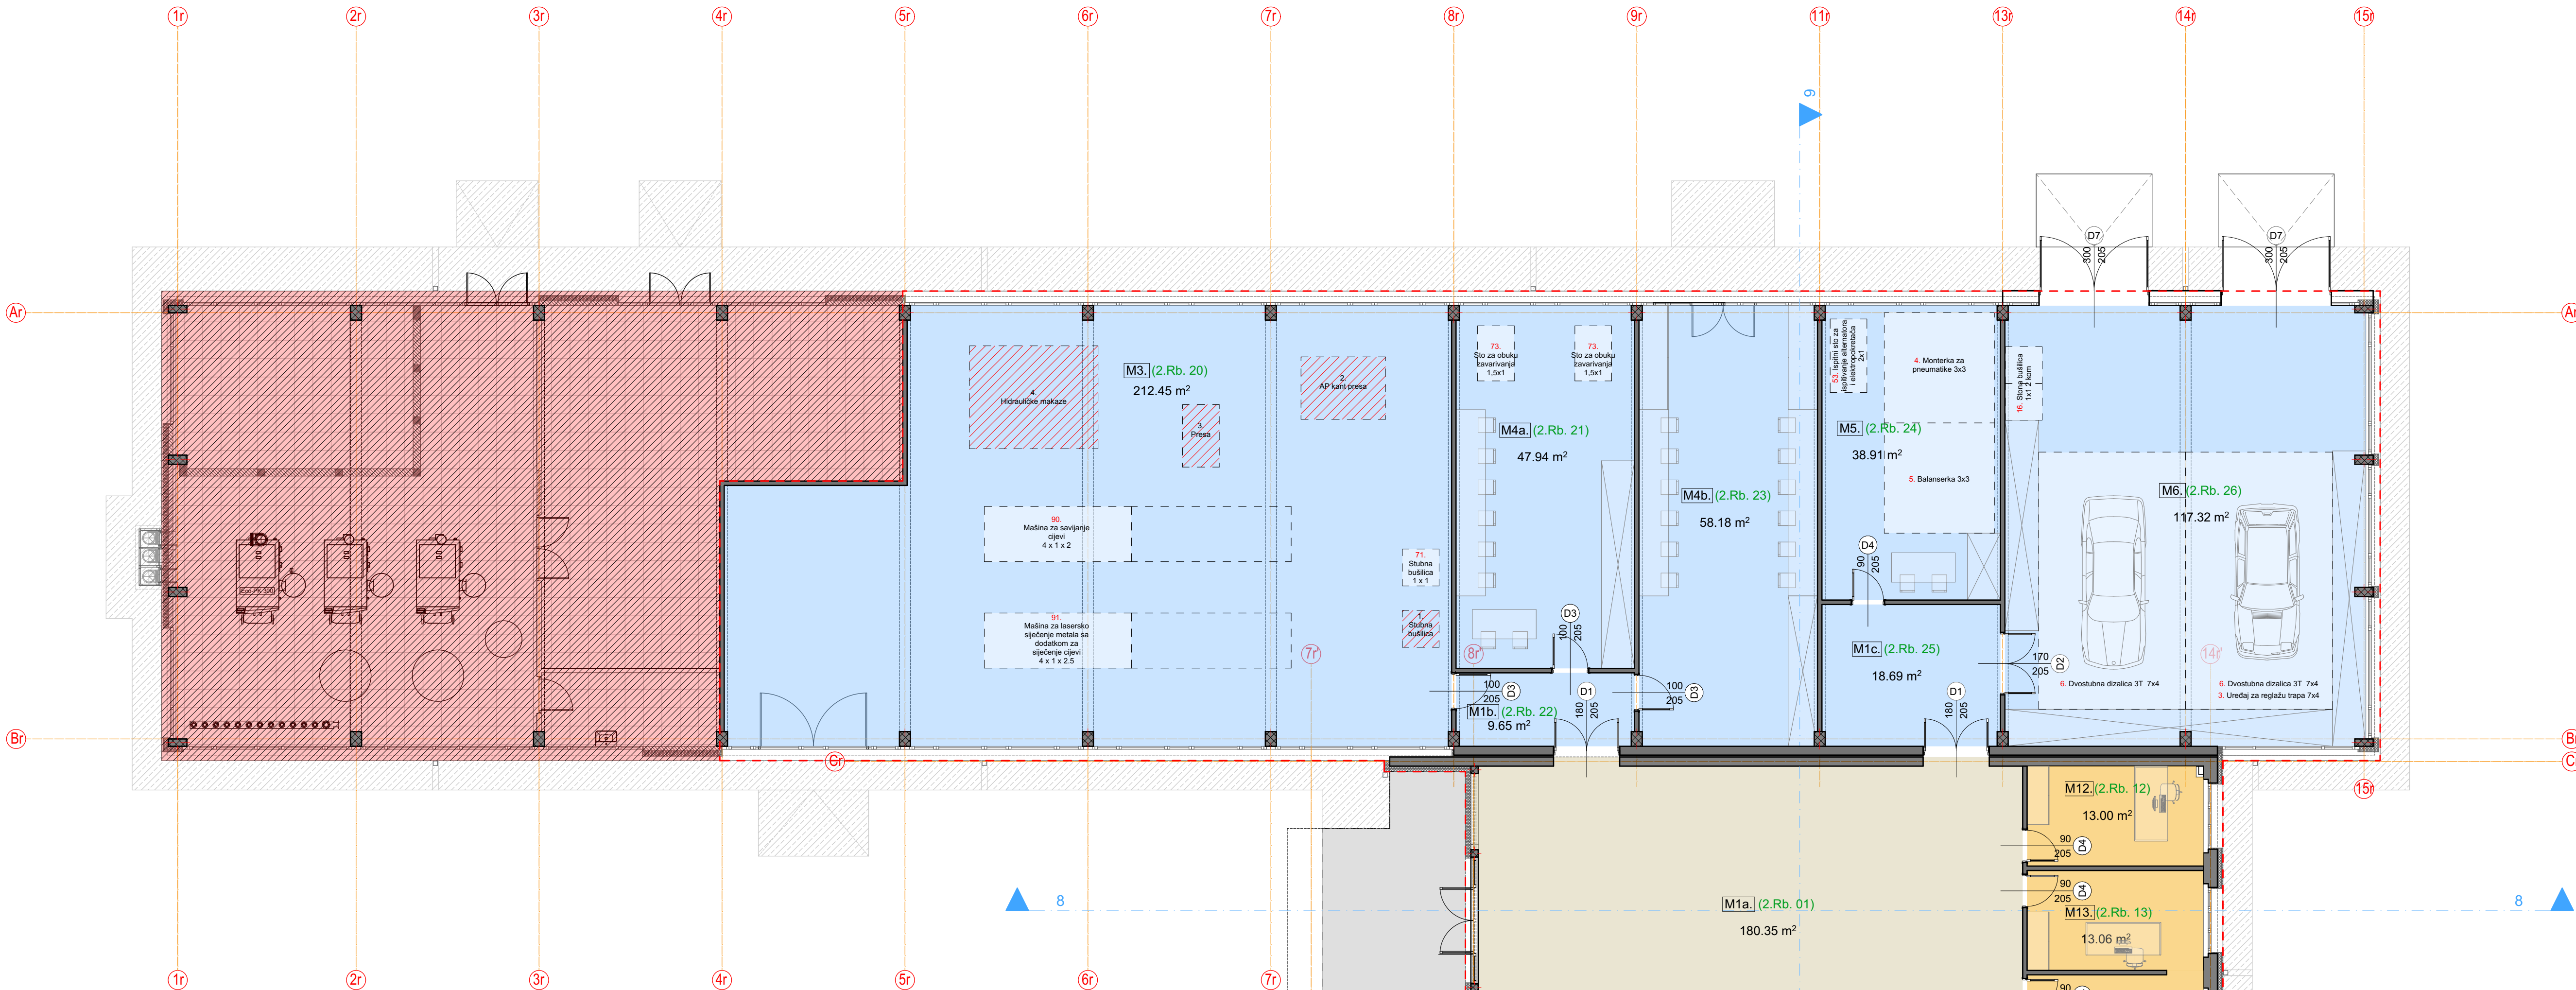


S

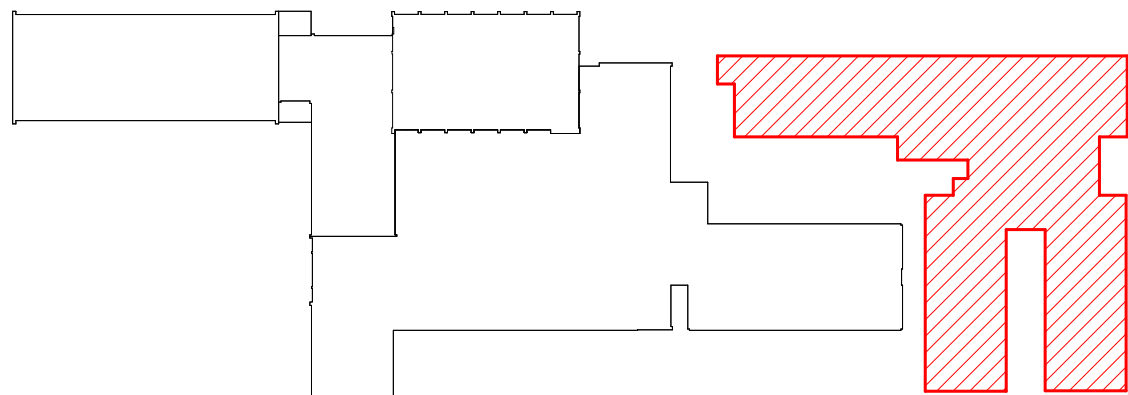

RADIONICA - podovi / WORKSHOP - floors							
OZNAKA ROOM ID.	PROSTORIJA ROOM	POVRŠINA AREA	OBIM PERIMETER	TIP POD FLOOR TYPE	OBRADA PODA FLOOR FINISH	OZ. ID.	
				PLANIRANO / PLANNED			
P S S S S	M1a	HOL HALL	180.35 m ²	89.16 m	VIŠESLOJNI POD - SPC MULTILAYER FLOOR - SPC	SPC SPC	2.Rb.01
	M1b	HODNIK CORRIDOR	9.65 m ²	13.72 m	EPOKSIDNI POD EPOXY FLOOR	EPOKSIDNI PREMAZ EPOXY COATING	2.Rb.22
	M1c	HODNIK CORRIDOR	18.69 m ²	17.44 m	EPOKSIDNI POD EPOXY FLOOR	EPOKSIDNI PREMAZ EPOXY COATING	2.Rb.25
	M2a	ZBORNICA STAFF ROOM	23.59 m ²	19.44 m	VIŠESLOJNI POD - LVT MULTILAYER FLOOR - LVT	LVT LVT	2.Rb.11
	M2b	HODNIK CORRIDOR	1.94 m ²	5.68 m	VIŠESLOJNI POD - LVT MULTILAYER FLOOR - LVT	LVT LVT	2.Rb.09
	M3	BRAVARSKA RADIONICA METALWORK WORKSHOP	212.45 m ²	67.60 m	EPOKSIDNI POD EPOXY FLOOR	EPOKSIDNI PREMAZ EPOXY COATING	2.Rb.20
	M4a	ZAVARIVAČKA RADIONICA WELDING WORKSHOP	47.94 m ²	29.48 m	EPOKSIDNI POD EPOXY FLOOR	EPOKSIDNI PREMAZ EPOXY COATING	2.Rb.21
	M4b	ZAVARIVAČKA RADIONICA WELDING WORKSHOP	58.18 m ²	33.72 m	EPOKSIDNI POD EPOXY FLOOR	EPOKSIDNI PREMAZ EPOXY COATING	2.Rb.23
	M5	VULKANIZERSKA RADIONICA TIRE REPAIR WORKSHOP	38.91 m ²	25.75 m	EPOKSIDNI POD EPOXY FLOOR	EPOKSIDNI PREMAZ EPOXY COATING	2.Rb.24
	M6	AUTOMEHANIČARSKA RADIONICA CAR MECHANIC WORKSHOP	117.32 m ²	46.45 m	EPOKSIDNI POD EPOXY FLOOR	EPOKSIDNI PREMAZ EPOXY COATING	2.Rb.26
	M7	KABINET ROBOTIKE ROBOTICS CLASSROOM	66.01 m ²	34.76 m	VIŠESLOJNI POD - SPC MULTILAYER FLOOR - SPC	SPC SPC	2.Rb.15
	M8	KABINET CNC OPERATER CNC OPERATOR CLASSROOM	66.36 m ²	33.60 m	VIŠESLOJNI POD - SPC MULTILAYER FLOOR - SPC	SPC SPC	2.Rb.16
	M9	PLASTIFIKACIJA RADIONICA PLASTIFICATION WORKSHOP	108.33 m ²	46.44 m	EPOKSIDNI POD EPOXY FLOOR	EPOKSIDNI PREMAZ EPOXY COATING	2.Rb.08
	M10a	OSTAVA STORAGE	28.75 m ²	21.58 m	VIŠESLOJNI POD - LVT MULTILAYER FLOOR - LVT	LVT LVT	2.Rb.06
	M10b	OSTAVA STORAGE	9.15 m ²	12.10 m	VIŠESLOJNI POD - LVT MULTILAYER FLOOR - LVT	LVT LVT	2.Rb.05
M11	MAŠINSKA RADIONICA MECHANIC WORKSHOP	126.31 m ²	50.54 m	EPOKSIDNI POD EPOXY FLOOR	EPOKSIDNI PREMAZ EPOXY COATING	2.Rb.07	
M12	KANCELARIJA TEACHER'S OFFICE	13.00 m ²	15.04 m	VIŠESLOJNI POD - LVT MULTILAYER FLOOR - LVT	LVT LVT	2.Rb.12	
M13	KANCELARIJA TEACHER'S OFFICE	13.06 m ²	15.04 m	VIŠESLOJNI POD - LVT MULTILAYER FLOOR - LVT	LVT LVT	2.Rb.13	
M14	KANCELARIJA TEACHER'S OFFICE	13.12 m ²	15.28 m	VIŠESLOJNI POD - LVT MULTILAYER FLOOR - LVT	LVT LVT	2.Rb.14	
M15	KABINET SUBJECT-BASED CLASSROOM	17.05 m ²	18.62 m	VIŠESLOJNI POD - LVT MULTILAYER FLOOR - LVT	LVT LVT	2.Rb.17	
S S S	E1	HODNIK CORRIDOR	26.92 m ²	29.92 m	VIŠESLOJNI POD - SPC MULTILAYER FLOOR - SPC	SPC SPC	2.Ra.01
	E2	RADIONICA WORKSHOP	41.95 m ²	29.04 m	EPOKSIDNI POD EPOXY FLOOR	EPOKSIDNI PREMAZ EPOXY COATING	2.Ra.03
	E3	RADIONICA WORKSHOP	45.51 m ²	28.48 m	EPOKSIDNI POD EPOXY FLOOR	EPOKSIDNI PREMAZ EPOXY COATING	2.Ra.04
	E4	RADIONICA WORKSHOP	42.12 m ²	28.48 m	EPOKSIDNI POD EPOXY FLOOR	EPOKSIDNI PREMAZ EPOXY COATING	2.Ra.05
	E5	ZBORNICA STAFF ROOM	10.78 m ²	13.20 m	VIŠESLOJNI POD - LVT MULTILAYER FLOOR - LVT	LVT LVT	2.Ra.06

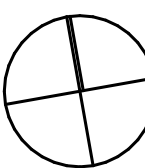

PLANIRANO / PLANNED	
UKUPNO VIŠESLOJNI POD - LVT TOTAL MULTILAYER FLOOR - LVT	130.44 m ²
UKUPNO VIŠESLOJNI POD - SPC TOTAL MULTILAYER FLOOR - SPC	339.64 m ²
UKUPNO EPOKSIDNI POD TOTAL EPOXY FLOOR	867.36 m ²
Ukupna neto površina / Total net area	1337.44 m ²

- LEGENDA
- ARMIRANI BETON
 - ZIDOVİ
 - OPREMA KOJA SE ZADRŽAVA
 - OPREMA KOJA SE NABAVLJA
 - TROTOAR
 - PROSTOR KOJI SE NE OBRADUJE PROJEKTOM
 - GRANICA PROSTORA KOJI SE OBRADUJE PROJEKTOM