



KARAKTERISTIČNI POPREČNI PRESJECI

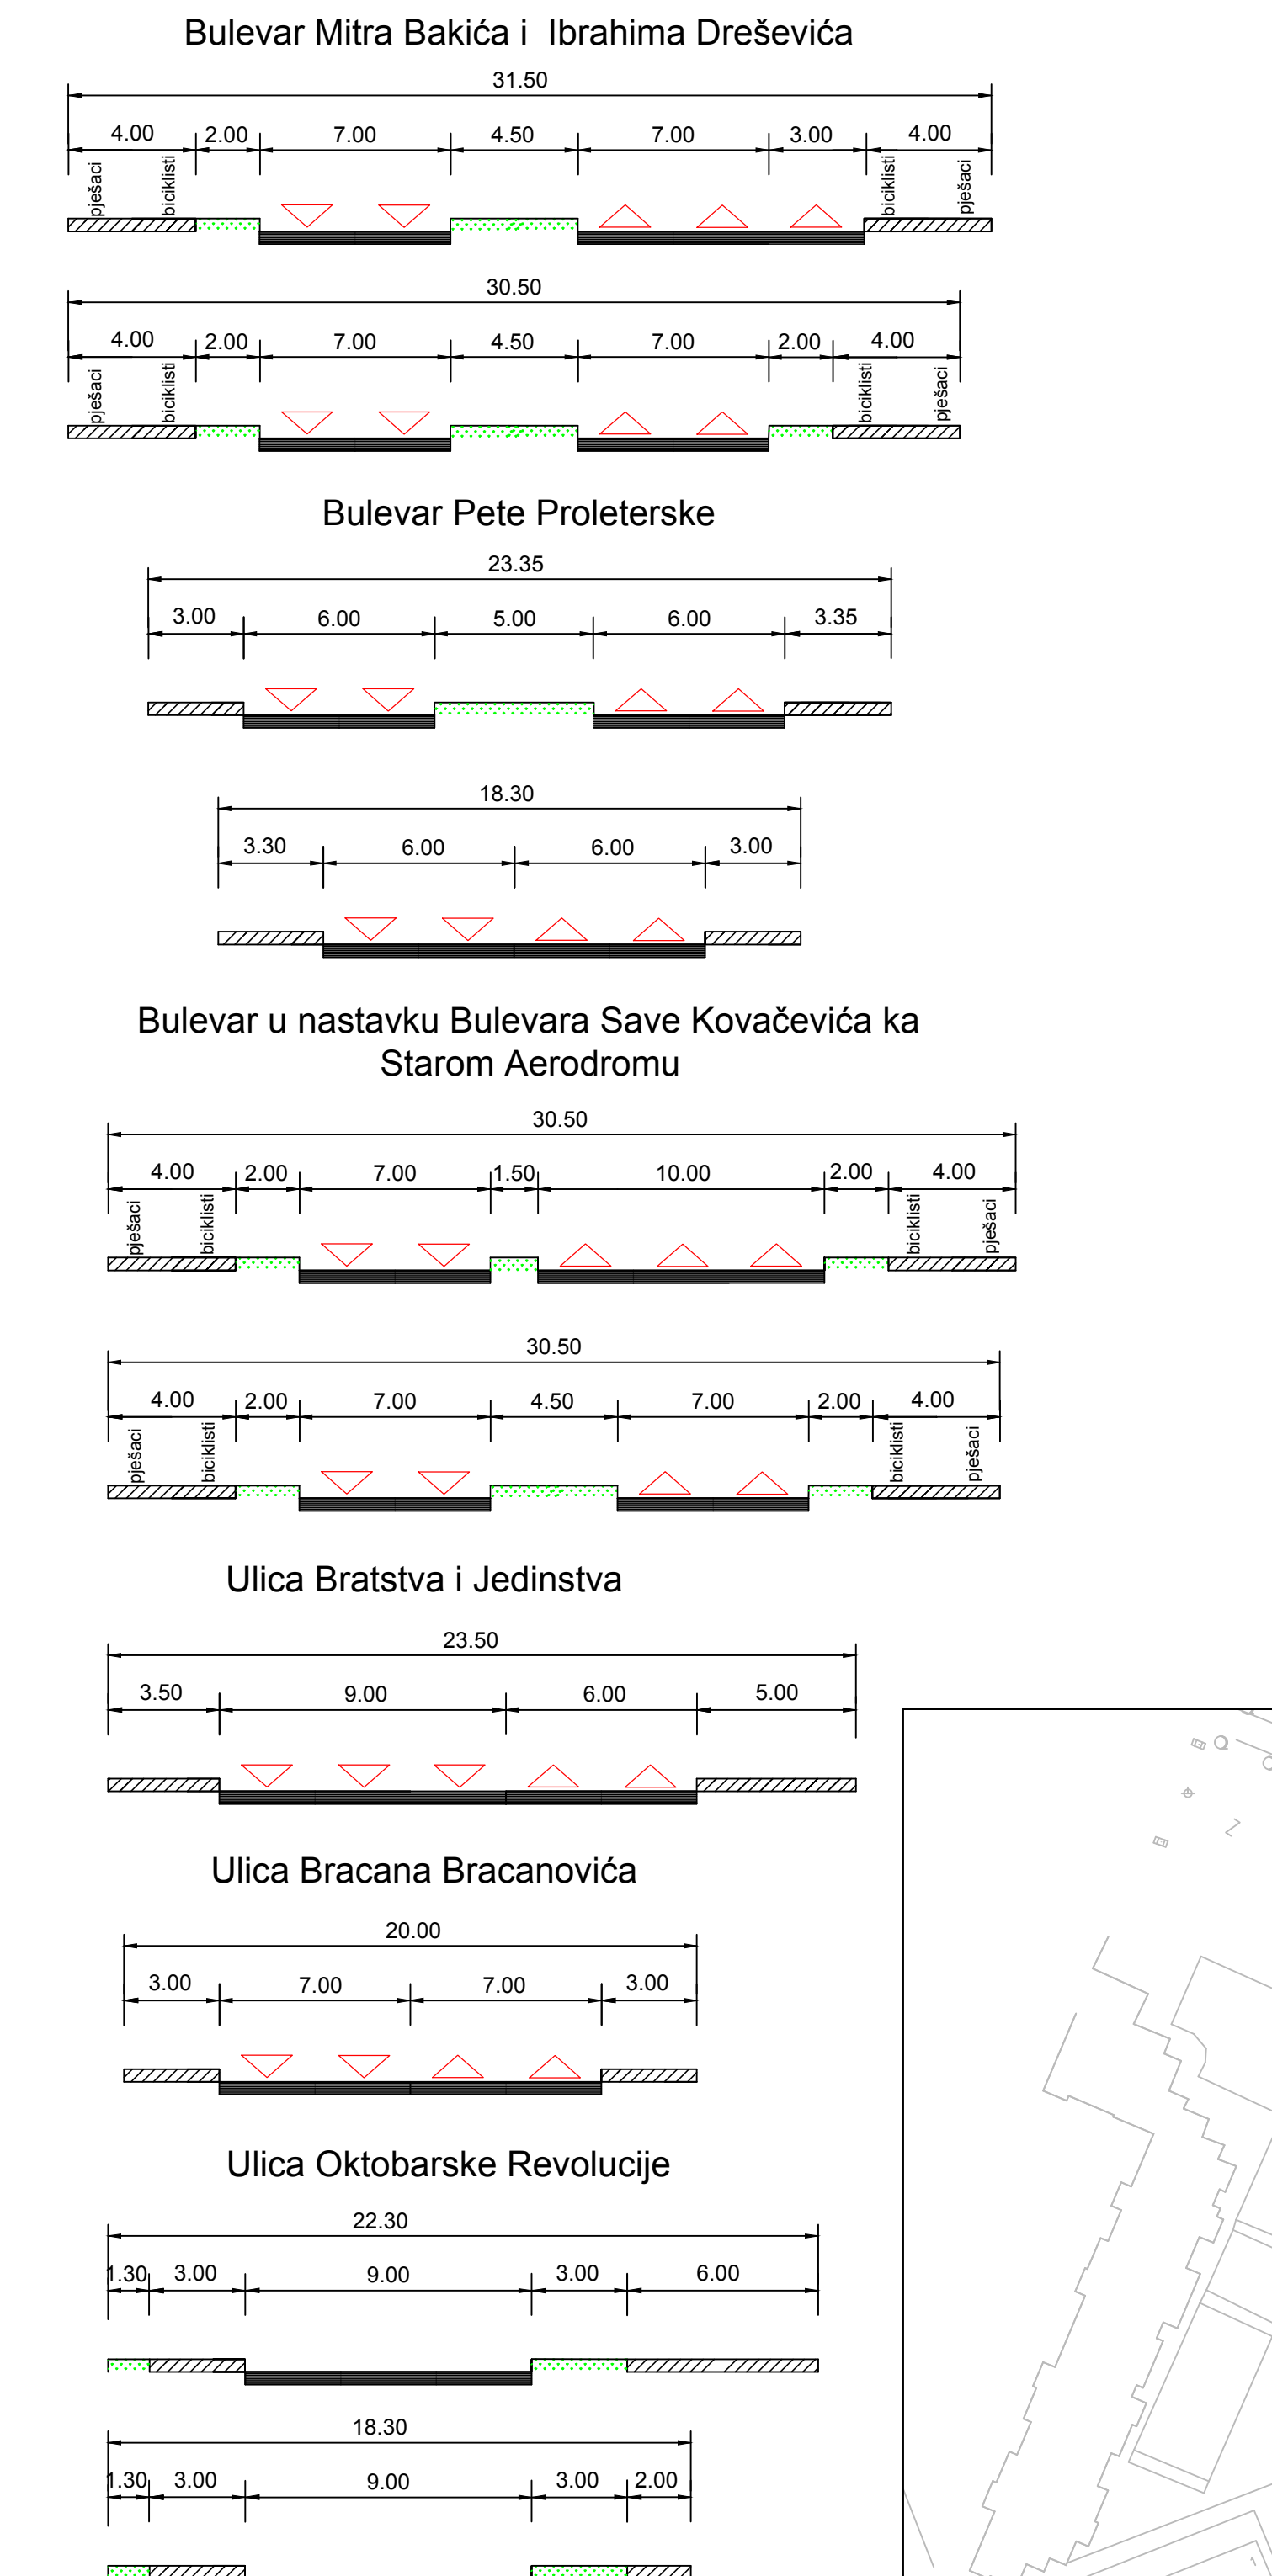

KARAKTERISTIČNI POPREČNI PRESJECI

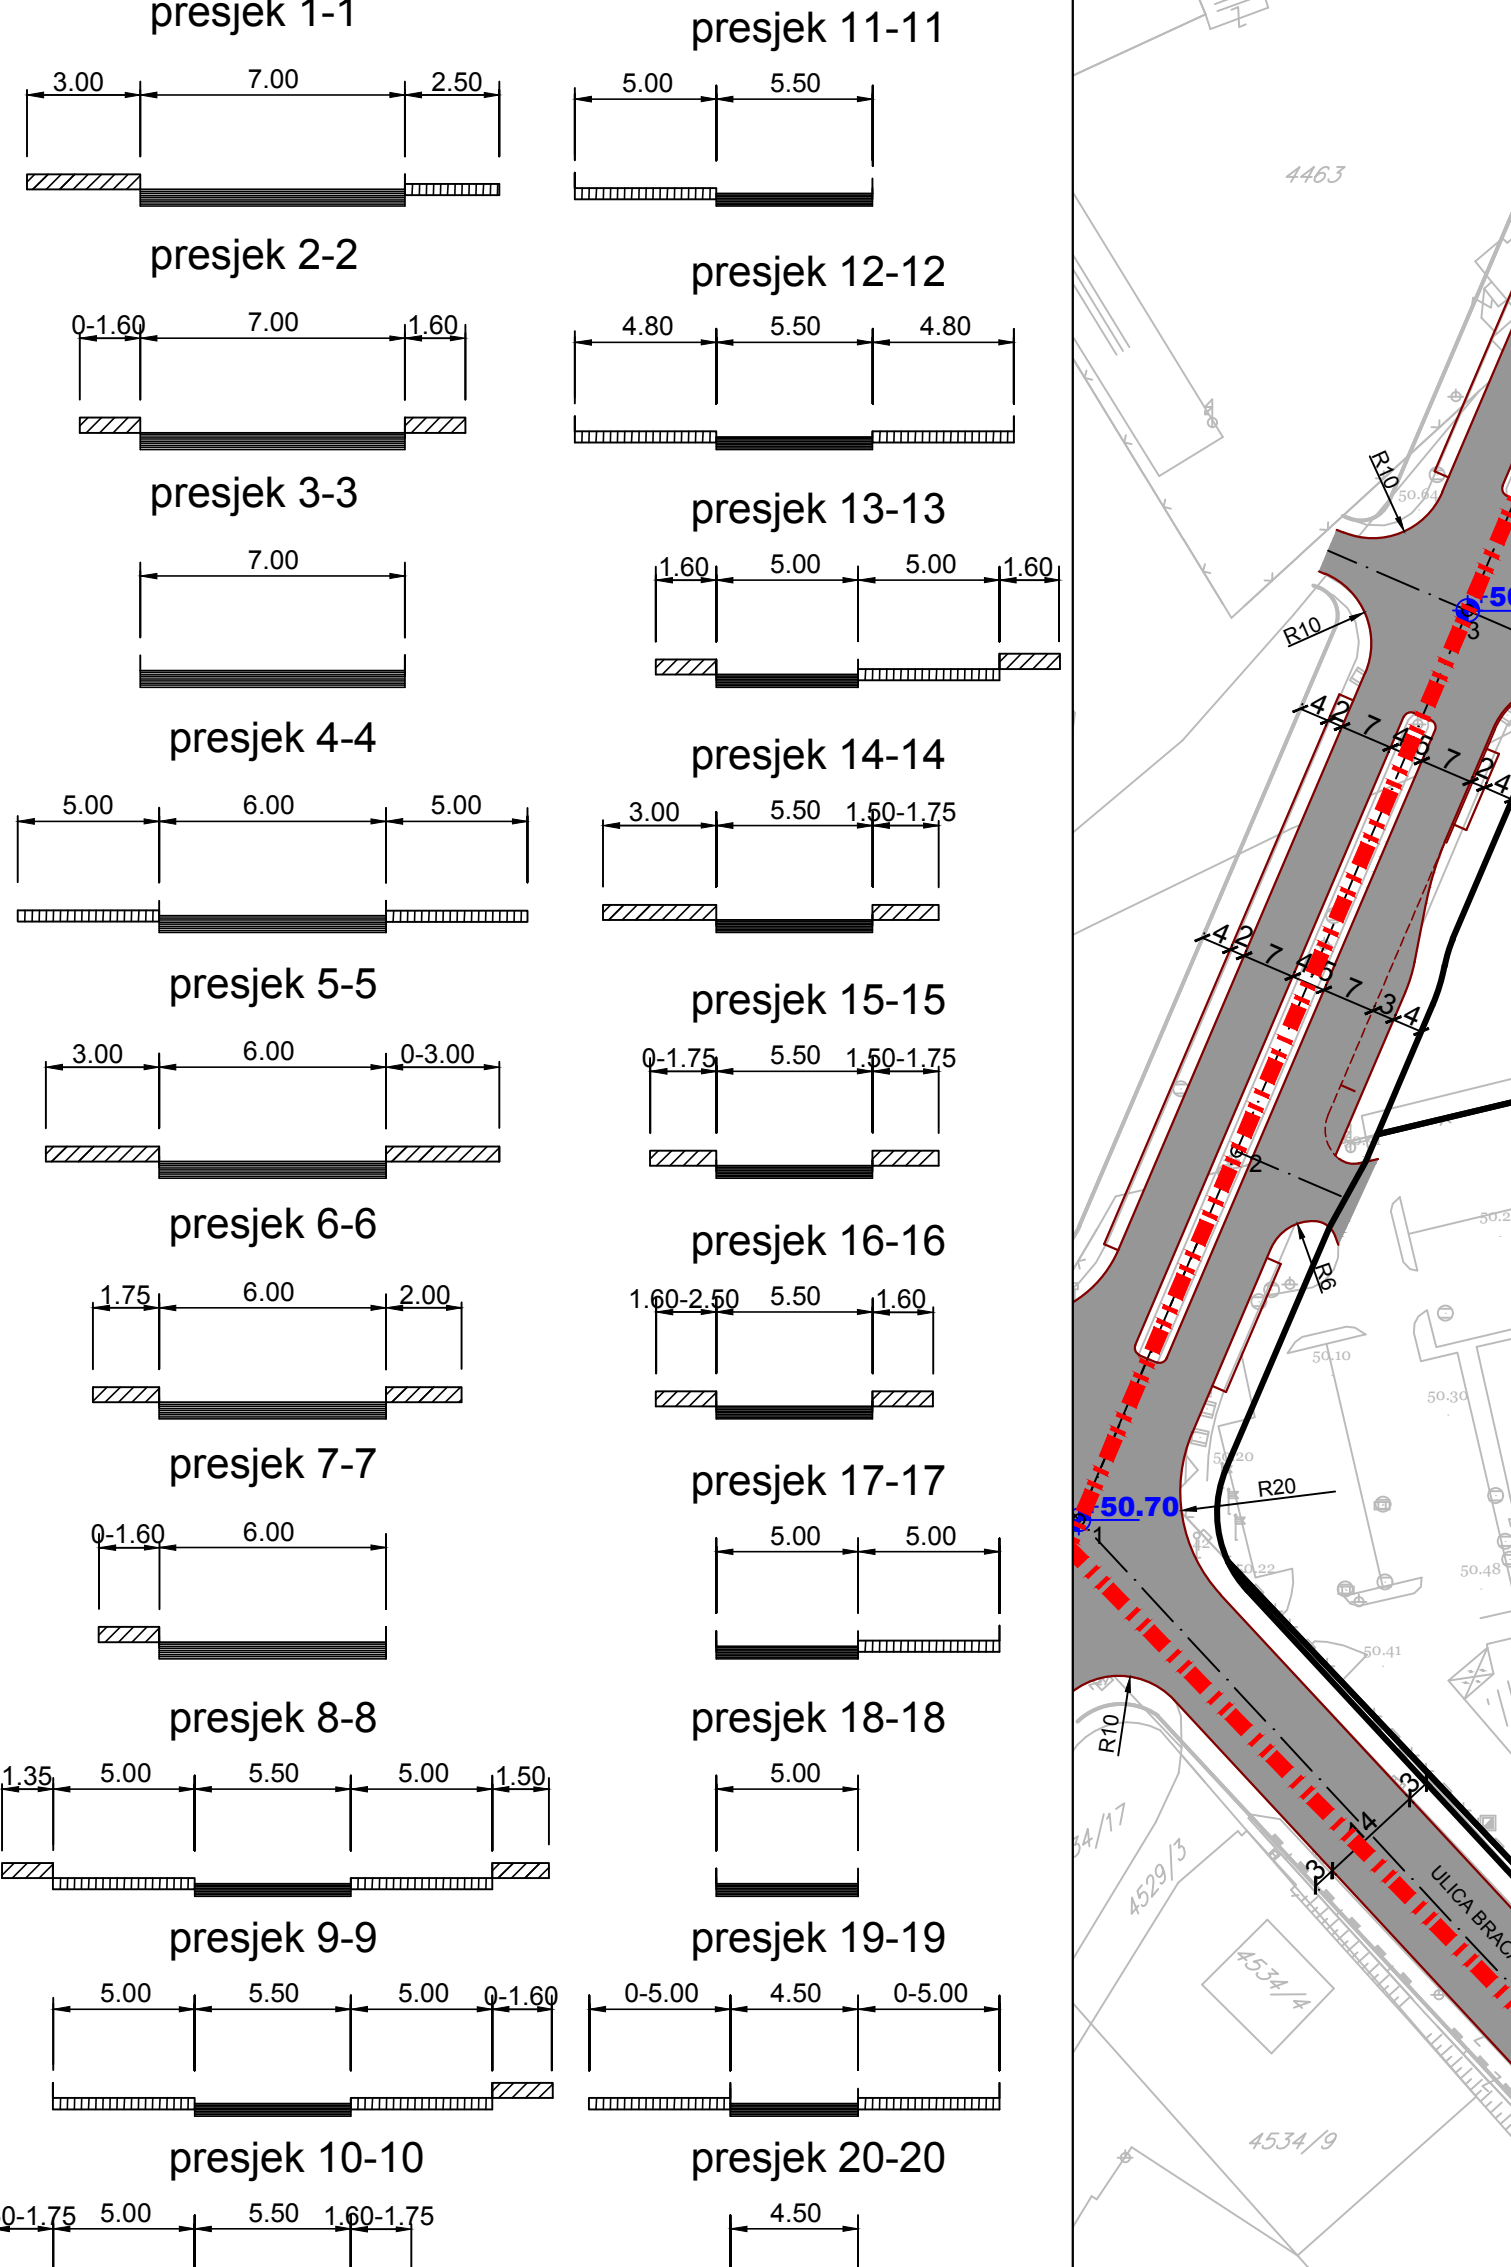

KOORDINATE KARAKTERISTIČNIH TAČAKA				T1	T42	T45	T46	T47	
				1401	66045615.81	46995995.56	44	66045657.15	4699003.55
				2	6604784.47	4699523.37	45	6604562.95	4699042.42
T1	6604592.36	4698835.98	1	6604433.38	4699008.61	41	6604567.15	4699003.55	
T2	6604573.79	4698991.10	2	6604454.23	4698957.37	42	6604562.95	4699042.42	
T3	6604572.29	4698991.73	3	6604484.82	4699028.90	43	6604539.67	4699776.49	
T4	6604569.61	4699026.03	4	6604551.26	4699164.27	44	6604567.15	4699003.55	
T5	6604700.06	4699205.74	5	6604578.23	4699172.81	45	6604578.23	4699696.15	
T6	6604873.64	4699591.74	6	6604569.17	4699226.14	46	6604787.52	4699671.72	
T7	6604797.82	4699613.62	7	6604617.80	4699339.86	47	6604774.40	4699677.68	
T8	6604754.78	4699578.68	8	6604633.11	4699375.68	48	6604794.36	4699686.80	
T9	6604716.96	4699599.54	9	6604702.55	4699538.05	49	6604801.35	4699686.80	
T10	6604873.89	4699632.07	10	6604726.56	4699594.20	50	6604801.35	4699686.80	
T11	6604769.78	4699689.54	11	6604720.61	4699597.20	51	6604808.23	4699680.62	
T12	6604897.31	4699690.61	12	6604600.04	4699642.67	52	6604843.98	4699646.06	
T13	6604864.69	4699729.07	13	6604472.75	4699689.63	53	6604860.72	4699681.98	
T14	6604743.98	4699790.14	14	6604364.89	4699729.42	54	6604854.59	4699647.95	
T15	6604729.90	4699840.78	15	6604427.86	4699892.70	55	6604859.29	4699703.11	
T16	6604691.14	4699857.17	16	6604510.39	4700106.69	56	6604854.59	4699647.95	
T17	6604623.15	4699751.99	17	6604637.52	4700069.02	57	6604859.29	4699703.11	
T18	6604623.15	4699704.93	18	6604695.18	4699991.32	58	6604770.13	4699508.08	
T19	6604704.43	4699729.61	19	6604603.17	4699895.14	59	6604826.29	4699463.16	
T20	6604653.33	4699730.29	20	6604877.43	4699717.84	60	6604752.35	4699322.26	
T21	6604417.40	4699764.17	21	6604817.21	4699753.09	61	6604696.11	4699347.45	
T22	6604460.18	4699880.59	22	6604820.88	4699759.56	62	6604885.14	4699352.37	
T23	6604638.39	4699854.12	23	6604662.61	4699855.52	63	6604878.67	4699337.43	
T24	6604534.85	4699911.57	24	6604634.92	4699855.45	64	6604836.30	4699239.65	
T25	6604551.71	4699886.56	25	6604642.12	4699874.20	65	6604735.13	4699127.71	
T26	6604537.53	4699851.93	26	6604620.81	4699960.70	66	6604725.03	4699261.38	
T27	6604607.95	4699869.15	27	6604628.90	4699981.91	67	6604738.35	4699225.41	
T28	6604504.24	4699942.31	28	6604551.43	4699988.42	68	6604757.08	4699229.15	
T29	6604582.56	4699988.70	29	6604496.86	4699923.10	69	6604714.48	4699202.22	
T30	6604624.46	4700025.99	30	6604507.51	4699965.57	70	6604644.90	4699195.81	
T31	6604750.52	470016.66	31	6604455.74	4699964.59	71	6604673.81	4699131.42	
T32	6604887.80	4700041.31	32	6604738.46	4699963.53	72	6604552.29	4699000.23	
T33	6604973.05	4699938.87	33	6604731.54	4699547.35	73	6604574.51	4698985.13	
T34	6605038.85	4699910.25	34	6604785.51	4699902.42	74	6604509.06	4699163.34	
T35	6604697.95	4699869.15	35	6604704.44	4699905.52	75	6604514.53	4699030.74	
T36	6604955.16	4699738.86	36	6604479.30	4699928.41	76	6604506.09	4699009.70	
T37	6604574.87	4698859.44	37	6604504.32	4699882.50	77	6604568.61	4698858.08	
T38	6604575.02	4698877.78	38	6604460.18	4699880.59	78	6604778.05	4699026.72	
T39	6604815.65	4699463.33	39	6604540.73	4699703.40	79	6604830.82	4699520.63	
T40	6604824.76	4699479.39	40	6604543.97	4699712.10				

LEGENDA

- graničnica zahvata Plana
- graničnica kat. parcele
- broj kat. parcele
- graničnica urbanističke parcele
- broj urbanističke parcele

ELEMENTI SAOBRAĆAJNICA

- Ivica kolovoza
- Ivica trotoara
- Osovina saobraćajnice
- Oznaka tjemena krivine osovine
- Oznaka koordinata osovine
- Oznaka k-čnog pop. presjeka
- Projektovana nivelaciona kota
- Autobusko stajalište
- Denivelisana raskrsnica

CRNA GORA

GLAVNI GRAD PODGORICA

naziv planskog dokumenta :

DETALJNI URBANISTIČKI PLAN

"DRAČ - PUTNIČKI TERMINAL"

Nacrtni plan

način: Glavni grad Podgorica

grafički prilog :

06

PLAN SAOBRAĆAJNE INFRASTRUKTURE

rukovodilac radnog tima: Đorđije Kalezić, dipl. inž. arh.

planer - sektorski specijalista: Nikola Trlica, dipl. inž. sa.

2020. godina

1 : 1 000

MINISTARSTVO ODRŽIVOG RAZVOJA I TURIZMA